



LOCATION PLAN Scale: 1:5000

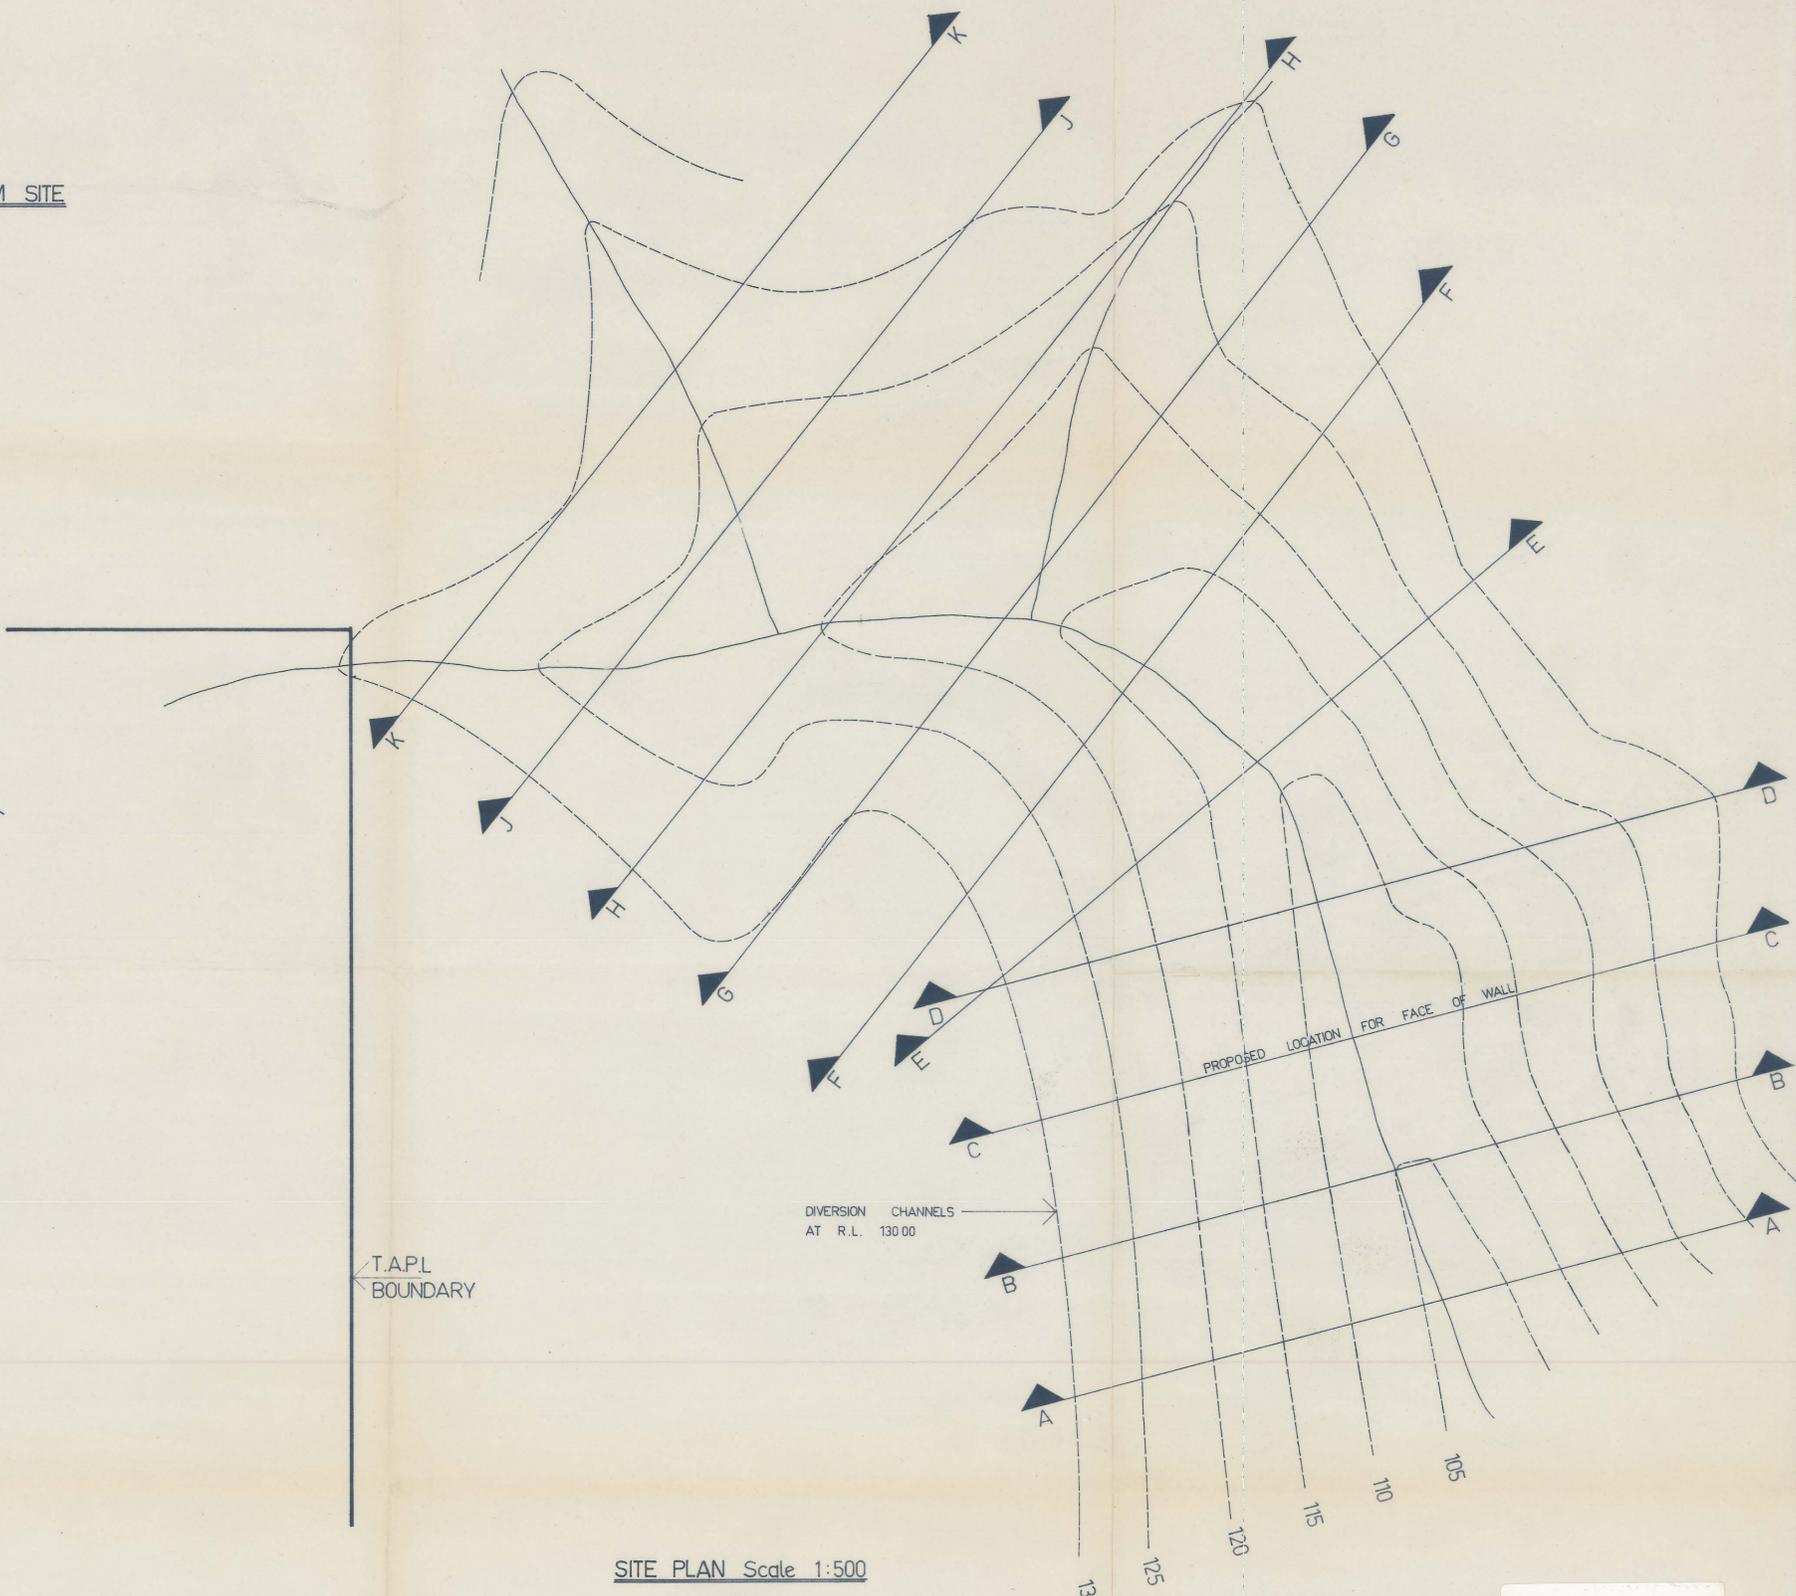

SITE PLAN Scale 1:500

 

FILE 503-00/7.  
3-9-74

 <b>SMITH &amp; SALE PTGS</b> CONSULTING, STRUCTURAL & CIVIL ENGINEERS 151 DAVEY STREET, HOBART 7000 PHONE 23 2086 43 CATTLEY STREET, BURNIE 7320 PHONE 31 5131			
project title			
TOXIDE AUSTRALIA PTY. LTD.			
project no.	sheet	of	
7410	1	3	
drawing title			
PROPOSED SLUDGE DAM			
Scales	date	drawn	checked
As shown	July 74	S.S.	
Amendment		Printed	

0009\_002

0004/0002