

No. 2 SLUDGE DAM

PROPOSED NORMAL TOP WATER LEVEL 124.0

PROPOSED NORMAL TOP WATER LEVEL 124.0


Shaded area denotes new compacted fill to R.L. 126.0.

Shaded area denotes new compacted fill to R.L. 126.0.


SPRING

SITE PLAN
SCALE - 1:500

LETTER 21-9-82
FILE 565-5-3.

 

Preliminary Print

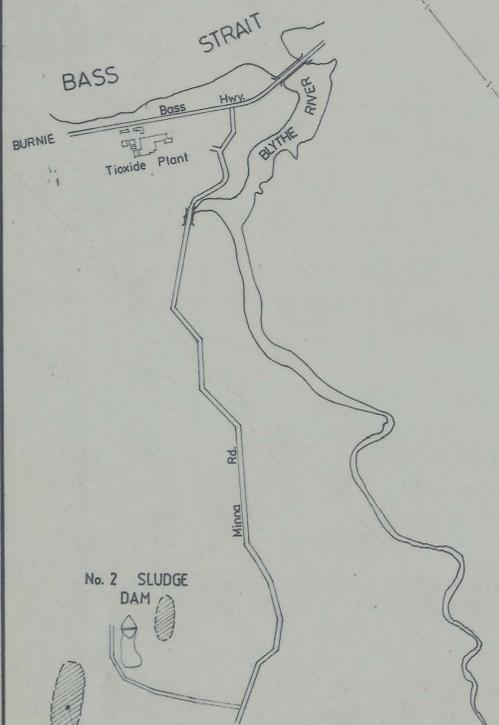

LOCATION PLAN
SCALE - 1 inch = 20 chains
(1:15 840)

SMITH SALE & BURBURY CONSULTING, STRUCTURAL & CIVIL ENGINEERS 295 MACQUARIE STREET, HOBART 7000 PHONE 23 7381 22 CAMERON STREET, LAUNCESTON 7250 PHONE 31 8856 24 NORTH TERRACE, BURNIE 7320 PHONE 31 5131			
Project title RAISING OF No. 2. SLUDGE DAM FOR TIOXIDE AUST. PTY. LTD.			
Project no 82129	Sheet 1	of 3	
Drawing title LOCATION AND SITE PLAN			
Scale AS SHOWN	Date 16.9.1982	Drawn J.C.	Checked
Amendment A	B	C	D E F

0009_005

0004/0005