


Bore H35

0055-870

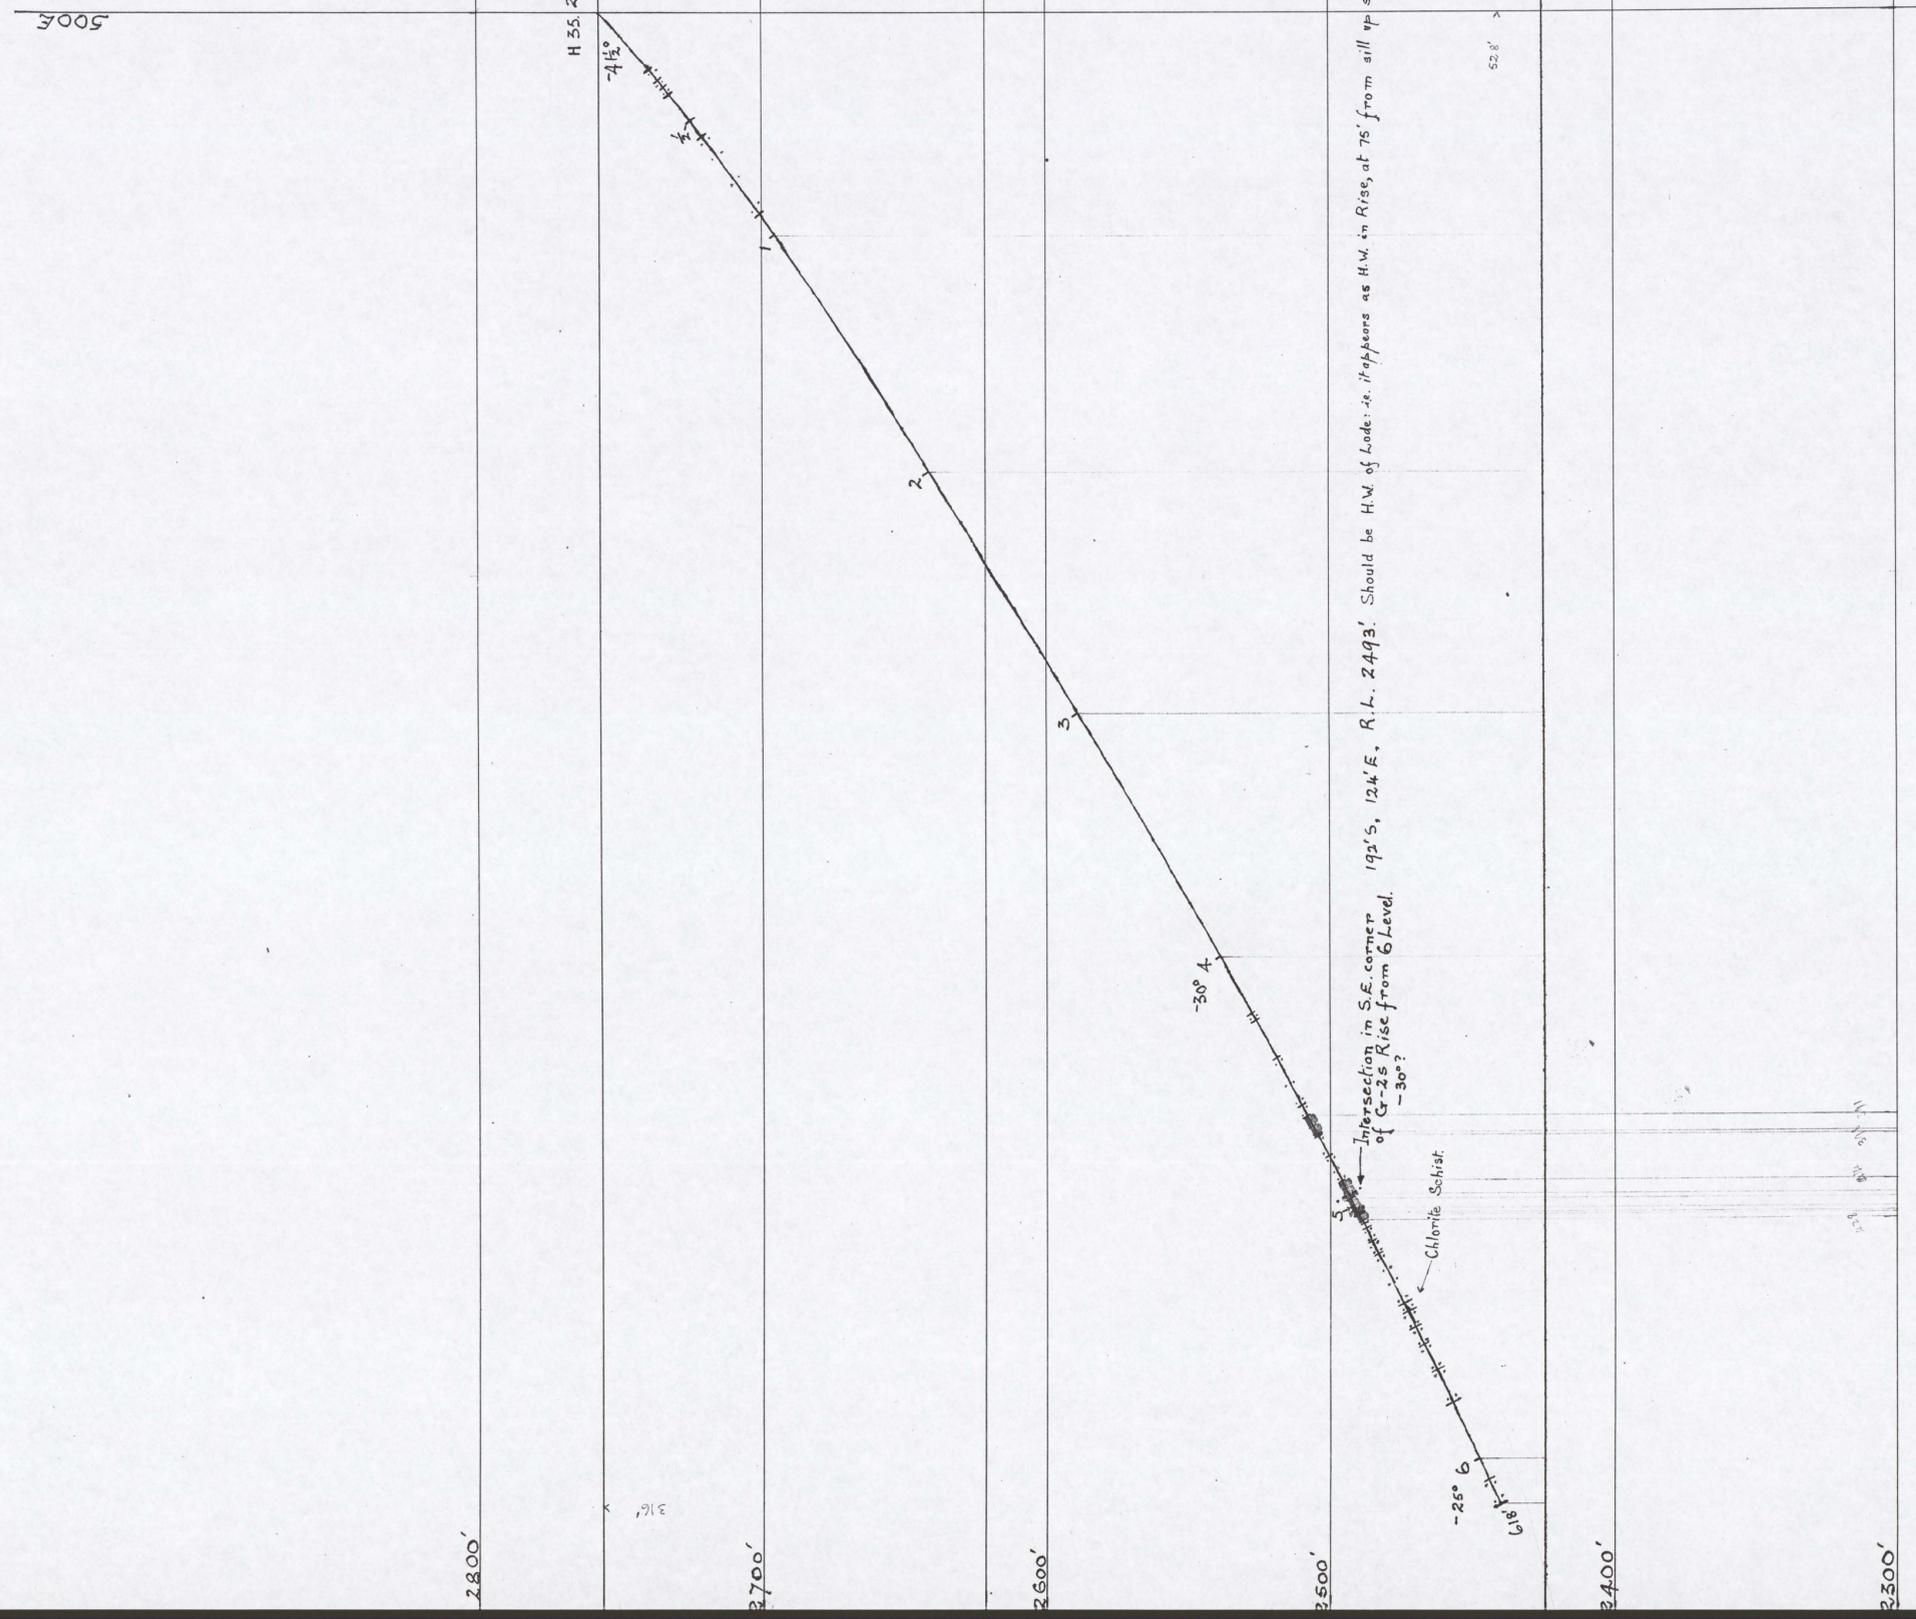

**HERCULES BORES**  
**H 35 (4315)**  
**1" = 40'**

W.B.A. 35.46



Plane of Section bearing  $243\frac{1}{2}^\circ$  Through Collar and point where hole intersects G-25 Rise from G Level.  
 See Plan No 68. } Composite Plan, Mt. Read.  
 Sheet No 1.