


REFERENCE		
Level.	Colour.	R.L.
4		2746
5 ^B		2704
5 ^A		2682
5		2612
6 ^A		2512
6		2404

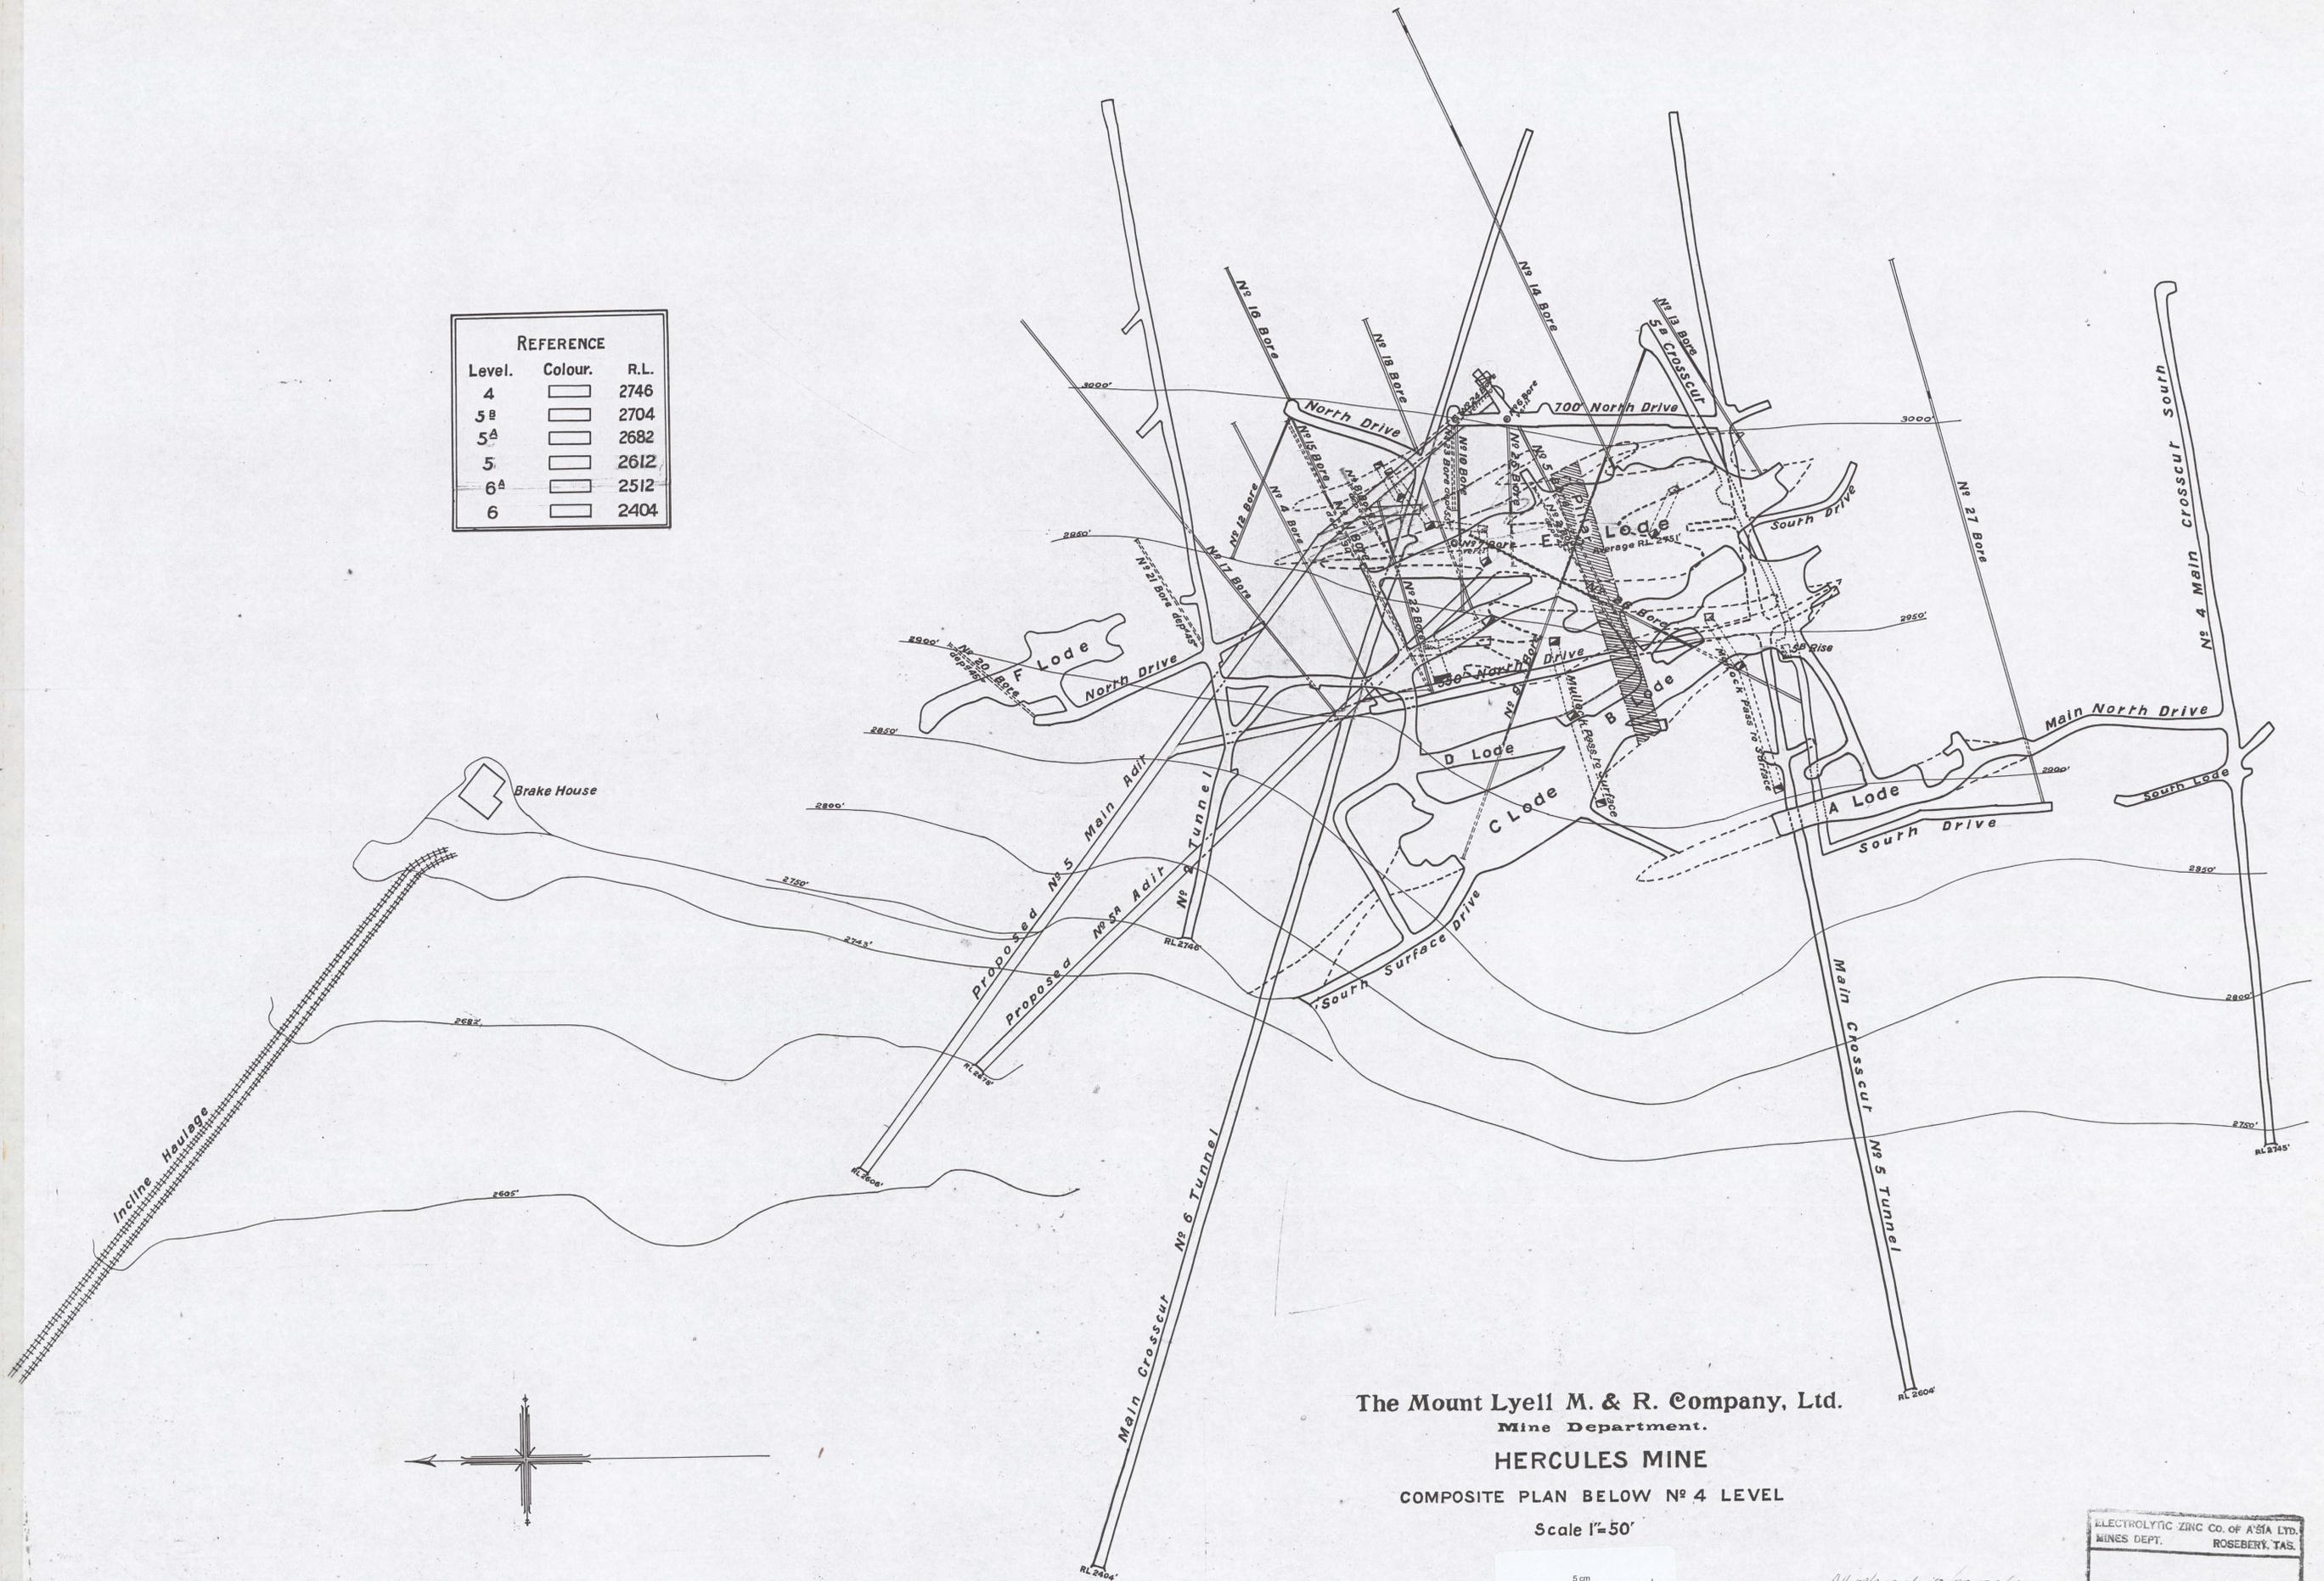


The Mount Lyell M. & R. Company, Ltd.
Mine Department.

HERCULES MINE

COMPOSITE PLAN BELOW N° 4 LEVEL

Scale 1"=50'

 

ELECTROLYTIC ZINC CO. OF ASIA LTD.	
MINES DEPT. ROSEBERG TAS.	
SCALE	
DATE	D 12

All relevant information transferred to new survey plans Sept 1960
This tracing is not required to be kept by survey-office p/d

Compass Below 4 Level Plan

0055_874