
 


0016/0001

0157\_021

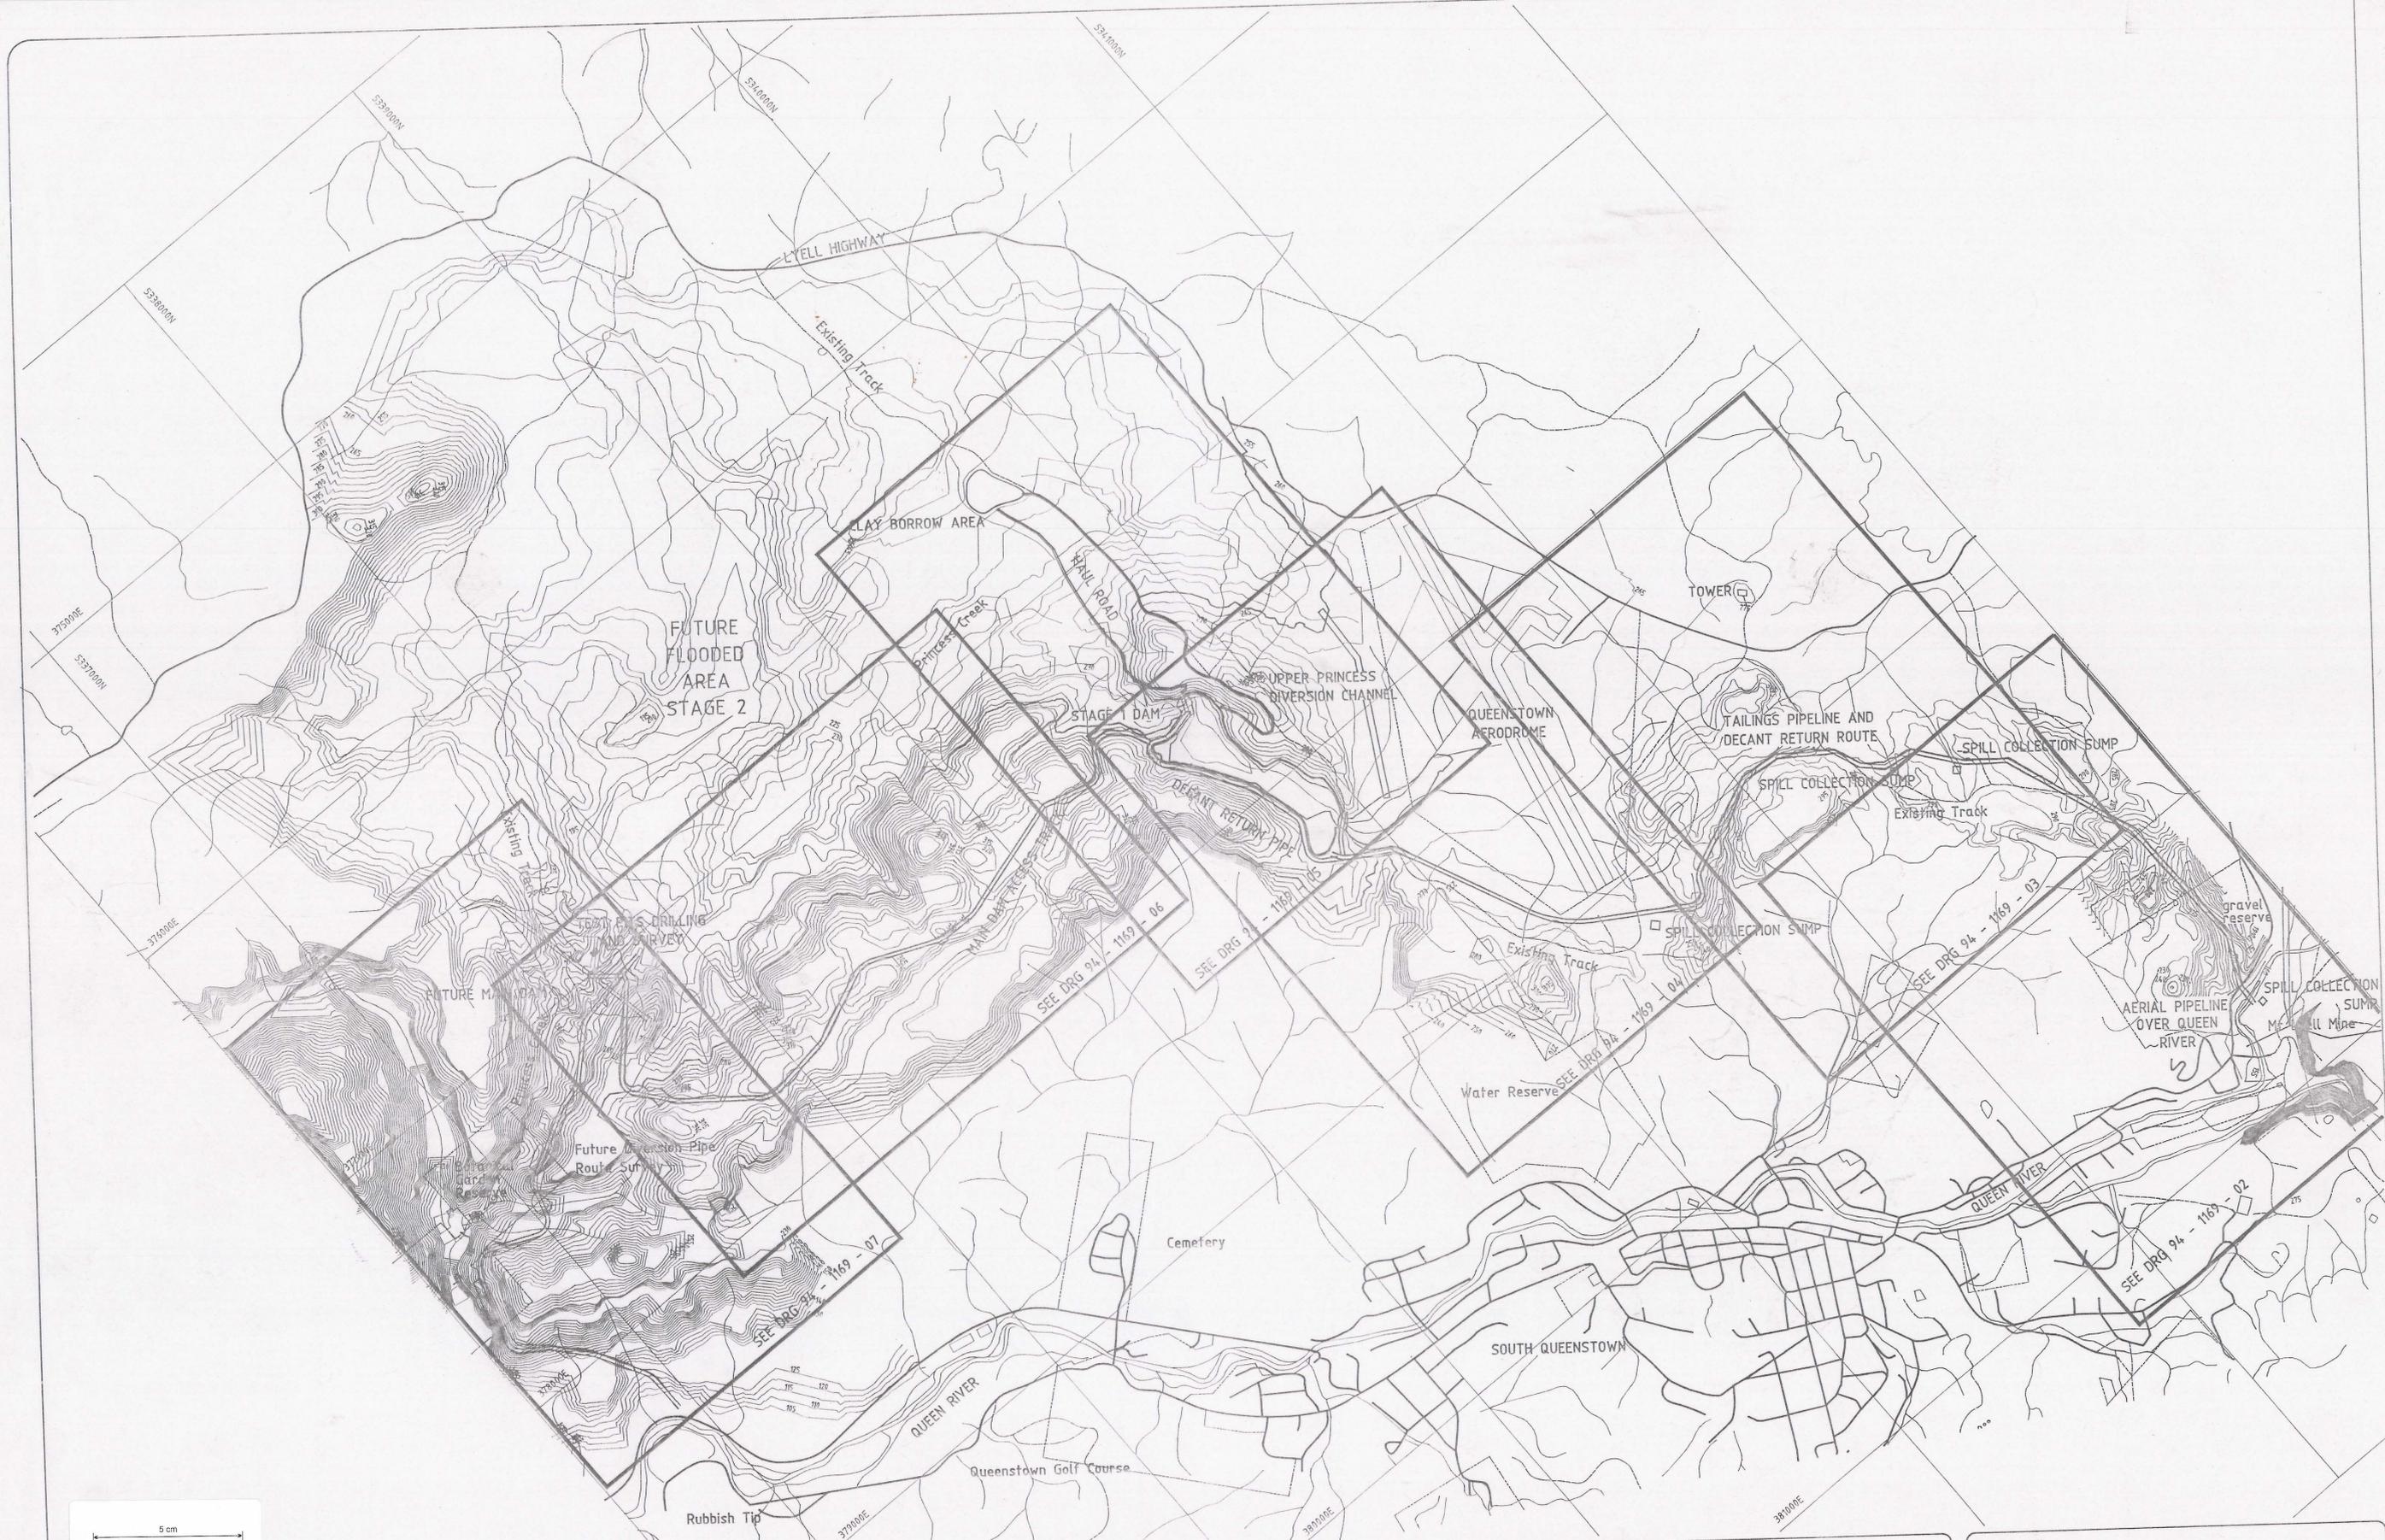

Rev. No.	Description	Date

**Thompson & Brett Pty. Ltd.**  
 Consulting Engineers  
 7 Bayfield Street, Rosny Park, 7018  
 Phone (002) 446633 Fax. (002) 446221

Drawn	B.W.	Date	NOV. '94	Scale	1 : 10000
Approved					
File	CMT 01	Geocomp	1169	Director	

**Client & Project**  
 COPPER MINES OF TASMANIA PTY. LTD.  
 MT LYELL MINE REDEVELOPMENT  
 TAILINGS MANAGEMENT STAGE 1

Drawing Title	SITE PLAN
Drawing No.	94 - 1169 - 01

*Construction approved 25 Jan 1995*