
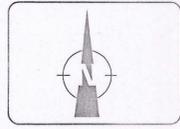


0157-042

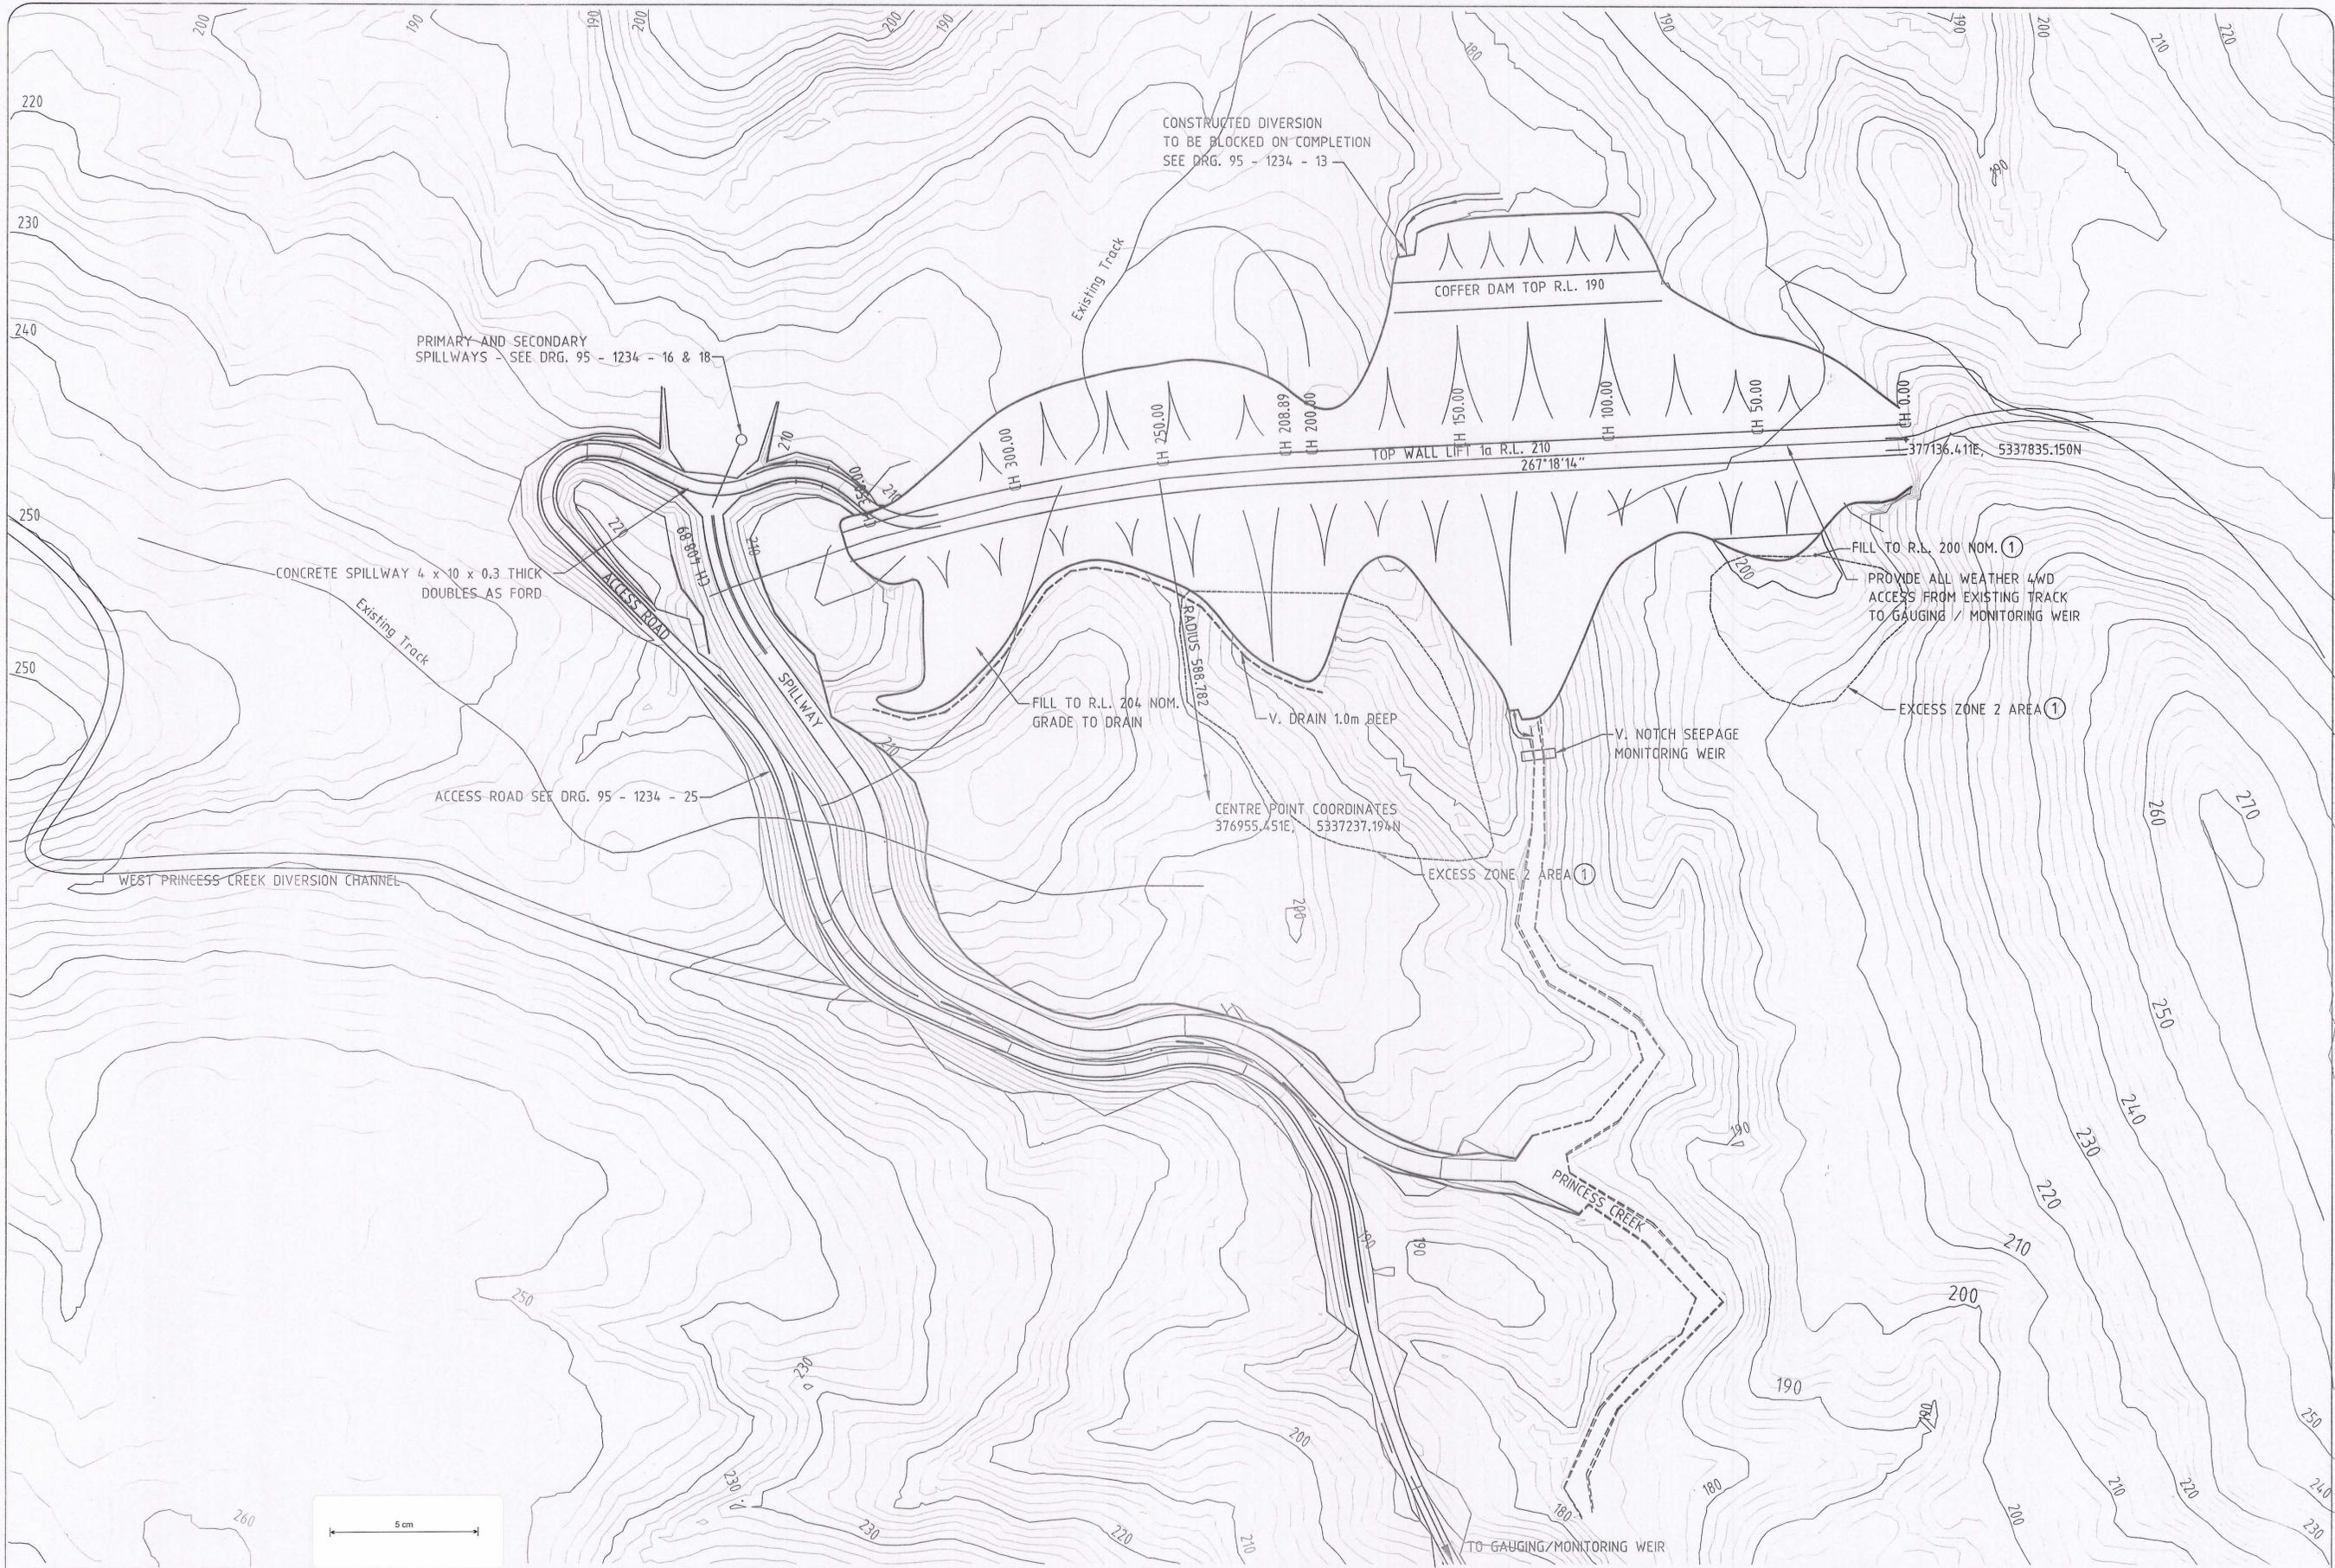

Rev. No.	Description	Date
1	EXCESS ZONE 2 MATERIAL	15-8-'95
0	ISSUED FOR TENDER	8-8-'95

Thompson & Brett Pty. Ltd.
 Consulting Engineers
 7 Bayfield Street, Rosny Park. 7018
 Phone (002) 446633 Fax. (002) 446221

Drawn	B.W.	Date	JULY '95	Scale	1 : 1000
Approved	[Signature]			Director	[Signature]
File	CMT 04	Geocomp	1234		

Client & Project
COPPER MINES OF TASMANIA PTY. LTD.
 MT. LYELL MINE REDEVELOPMENT
 TAILINGS MANAGEMENT STAGE 2

Drawing Title	PRINCESS CK. TAILINGS DAM LIFT 1a SITE PLAN
Drawing No.	95 - 1234 - 07 REV. 1