




SITE (Approx cross section A-A)
SCALE: HORIZONTAL - 100' to 1"
VERTICAL - 10' to 1"

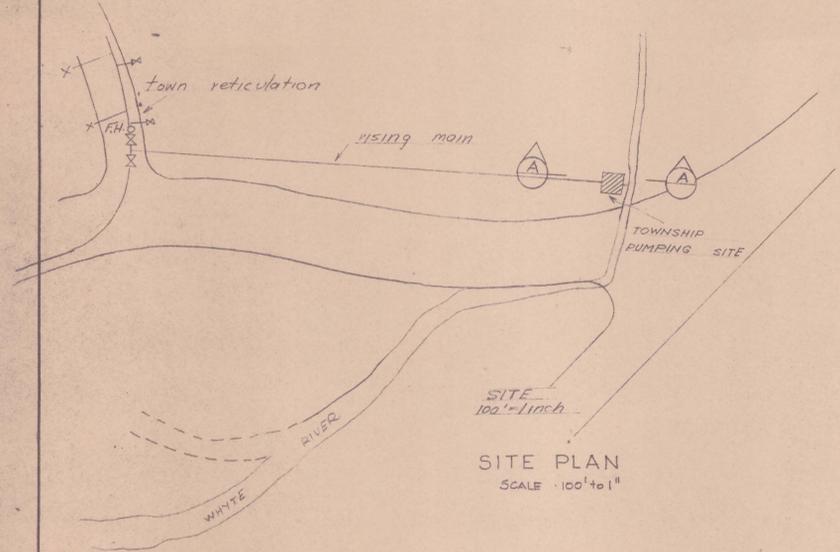

SITE PLAN
SCALE - 100' to 1"

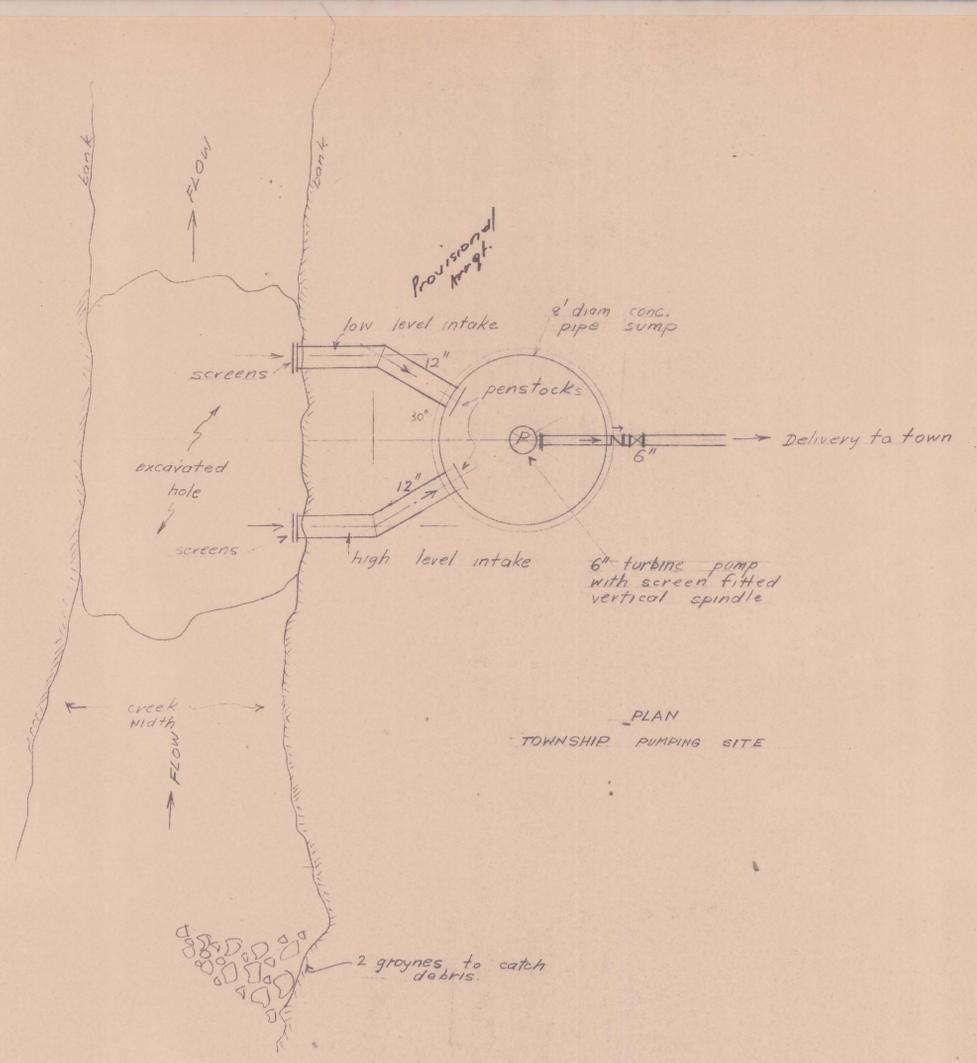

PLAN
TOWNSHIP PUMPING SITE

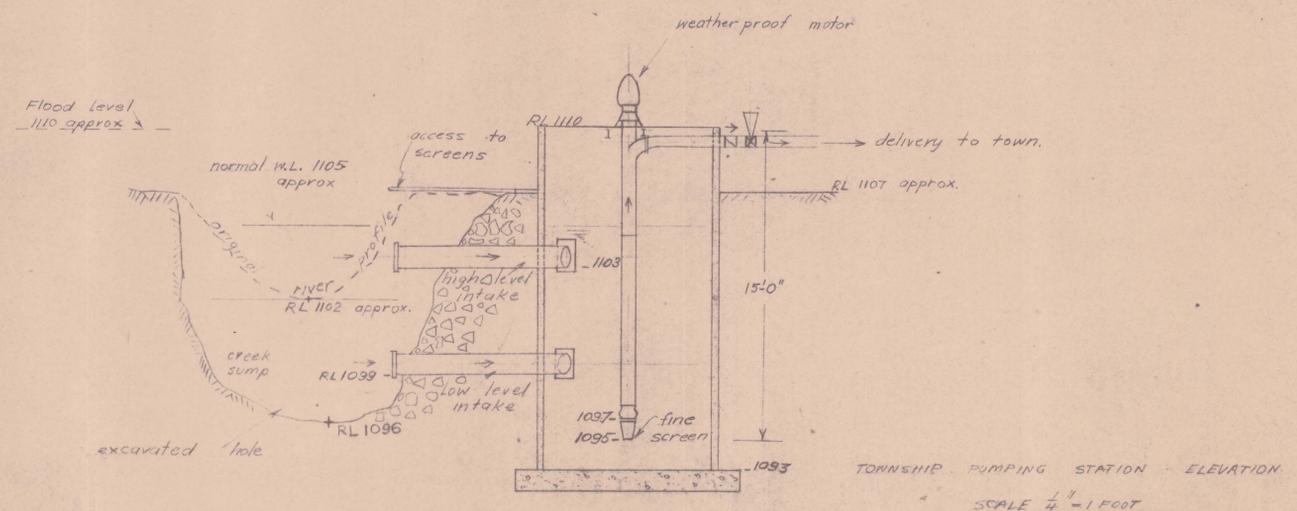

TOWNSHIP PUMPING STATION - ELEVATION
SCALE 1/4" = 1 FOOT


NOTES:

ISSUE	DATE	"E" No.	DESCRIPTION	BY	CHKD. BY	ISSUE	DATE	"E" No.	DESCRIPTION	BY	CHKD. BY
A	20.6.66		ISSUED FOR OWNERS APPROVAL	AW							
B	15.9.66		ISSUED FOR CONTRACT	AW							

AUSTIN-ANDERSON (AUSTRALIA) PTY. LIMITED
DESIGNERS • ENGINEERS • BUILDERS
SYDNEY MELBOURNE

DRAWN BY: MAN DATE: 10-6-66 CHECKED BY: [Signature] DATE: 29.6.66 SCALE AS SHOWN

TITLE	TOWNSHIP WATER SUPPLY - INTAKE DETAILS	CONTRACT No.		ISSUE No.	
OWNER	ABERFOYLE TIN DEVELOPMENT PARTNERSHIP	AM-113-D			
LOCATION	LUNA - TASMANIA	SHEET No.	P-213		
APPROVED FOR CONSTR. BY:		ISSUE No.		DATE:	

 

12.11.66
[Signature]