





0216-863

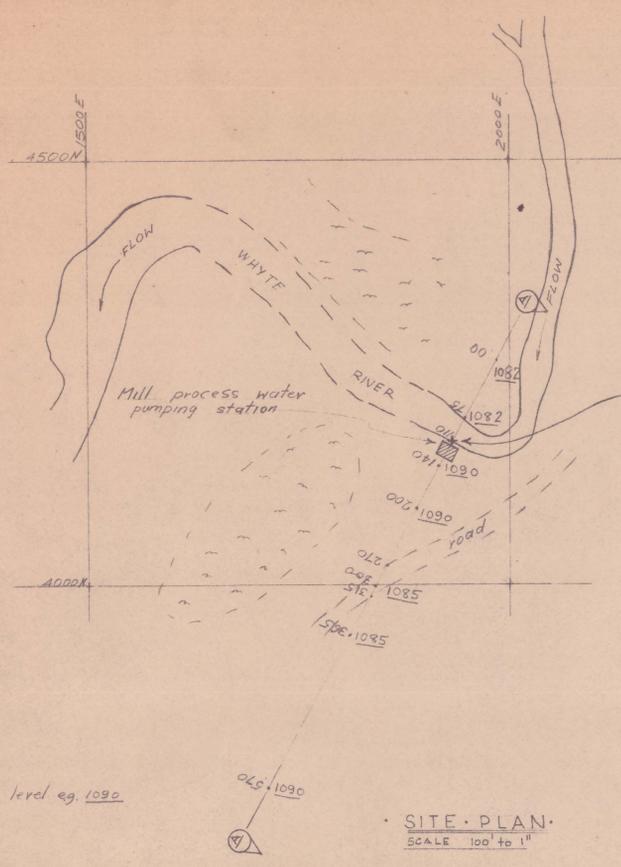

SITE PLAN
SCALE 100' to 1"

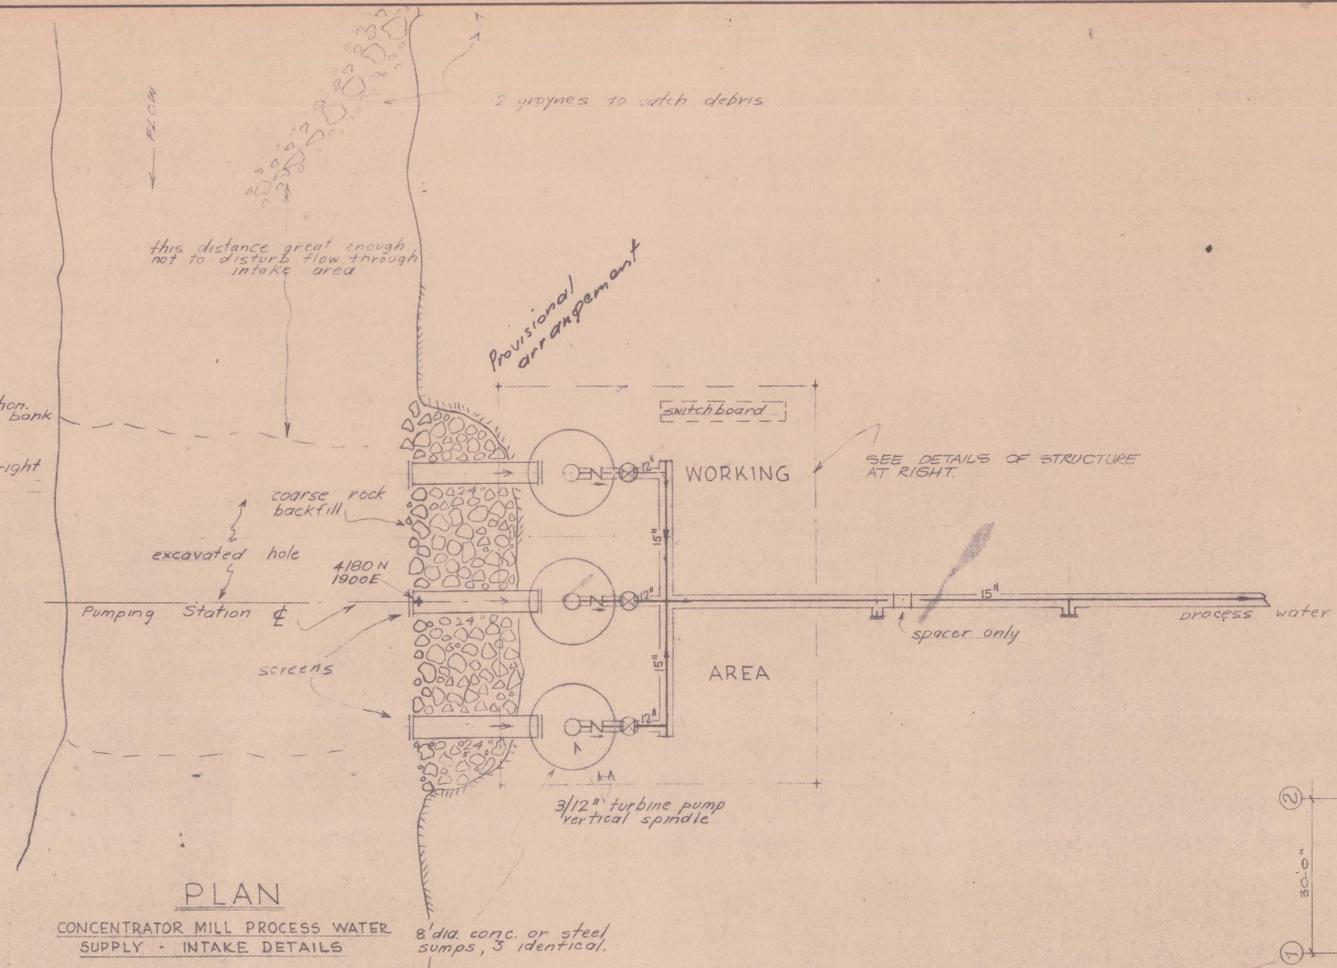


PLAN
CONCENTRATOR MILL PROCESS WATER
SUPPLY - INTAKE DETAILS

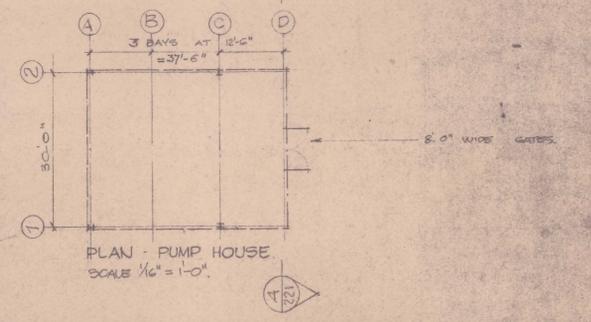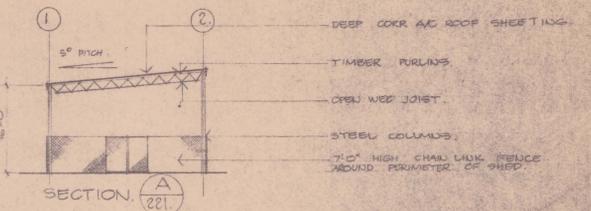


level eg. 1090

scale 10' = 1 inch

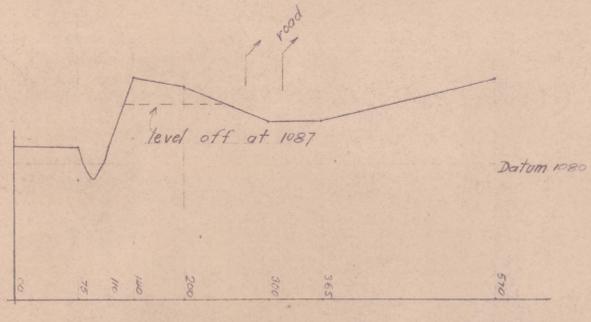

Scales: HORIZONTAL 100' to 1"
VERTICAL 10' to 1"

SECTION A-A

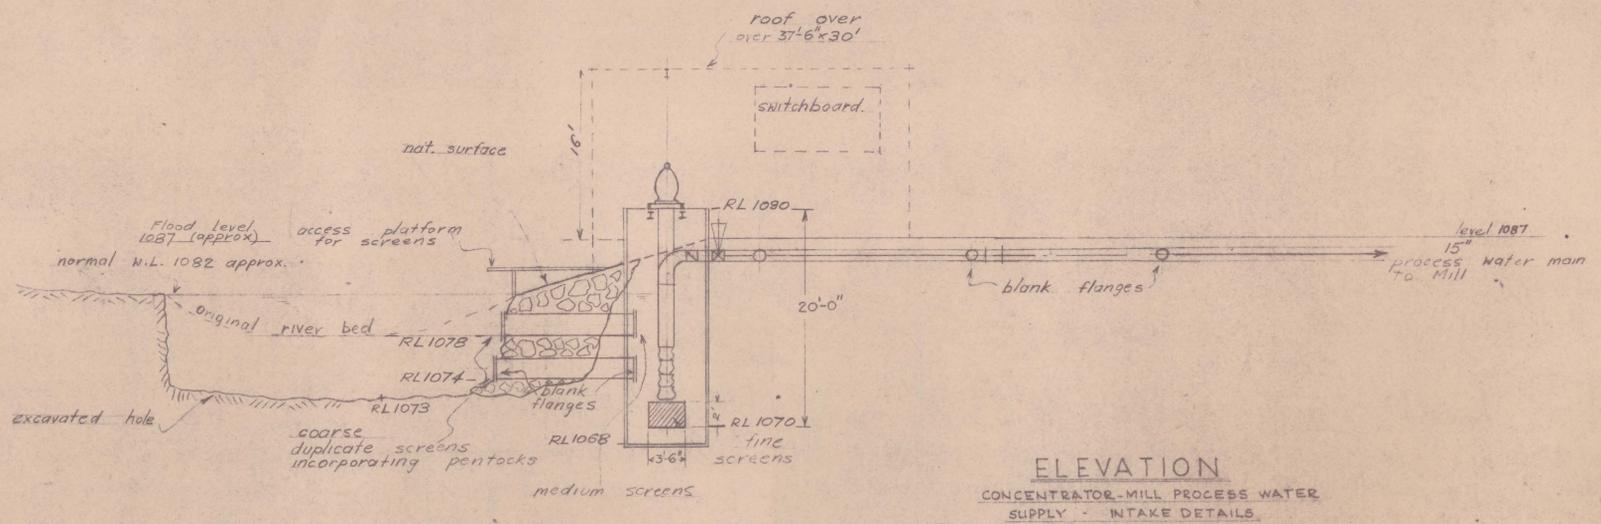

ELEVATION
CONCENTRATOR MILL PROCESS WATER
SUPPLY - INTAKE DETAILS

Handwritten notes and signatures, including '12.11.66' and initials.

NOTES:
5 cm scale bar

ISSUE	DATE	"E" No.	DESCRIPTION	BY	CHKD. BY	ISSUE	DATE	"E" No.	DESCRIPTION	BY	CHKD. BY
A	20.2.66		ISSUED FOR OWNERS APPROVAL	MAN						MAN	
B	5.9.66		ISSUED FOR CONTRACT							I.M.	

AUSTIN-ANDERSON (AUSTRALIA) PTY. LIMITED
DESIGNERS • ENGINEERS • BUILDERS
SYDNEY MELBOURNE

TITLE	CONCENTRATOR MILL PROCESS WATER SUPPLY	CONTRACT No.	AM.113-D
OWNER	ABERFOYLE TIN DEVELOPMENT PARTNERSHIP	SHEET No.	P214
LOCATION	LIUNA - TASMANIA	ISSUE No.	B.
DRAWN BY:	MAN	DATE:	10-6-66
CHECKED BY:	MAN	DATE:	29.6.66
SCALE	1/4" = 1 foot	APPROVED FOR CONSTR. BY:	