


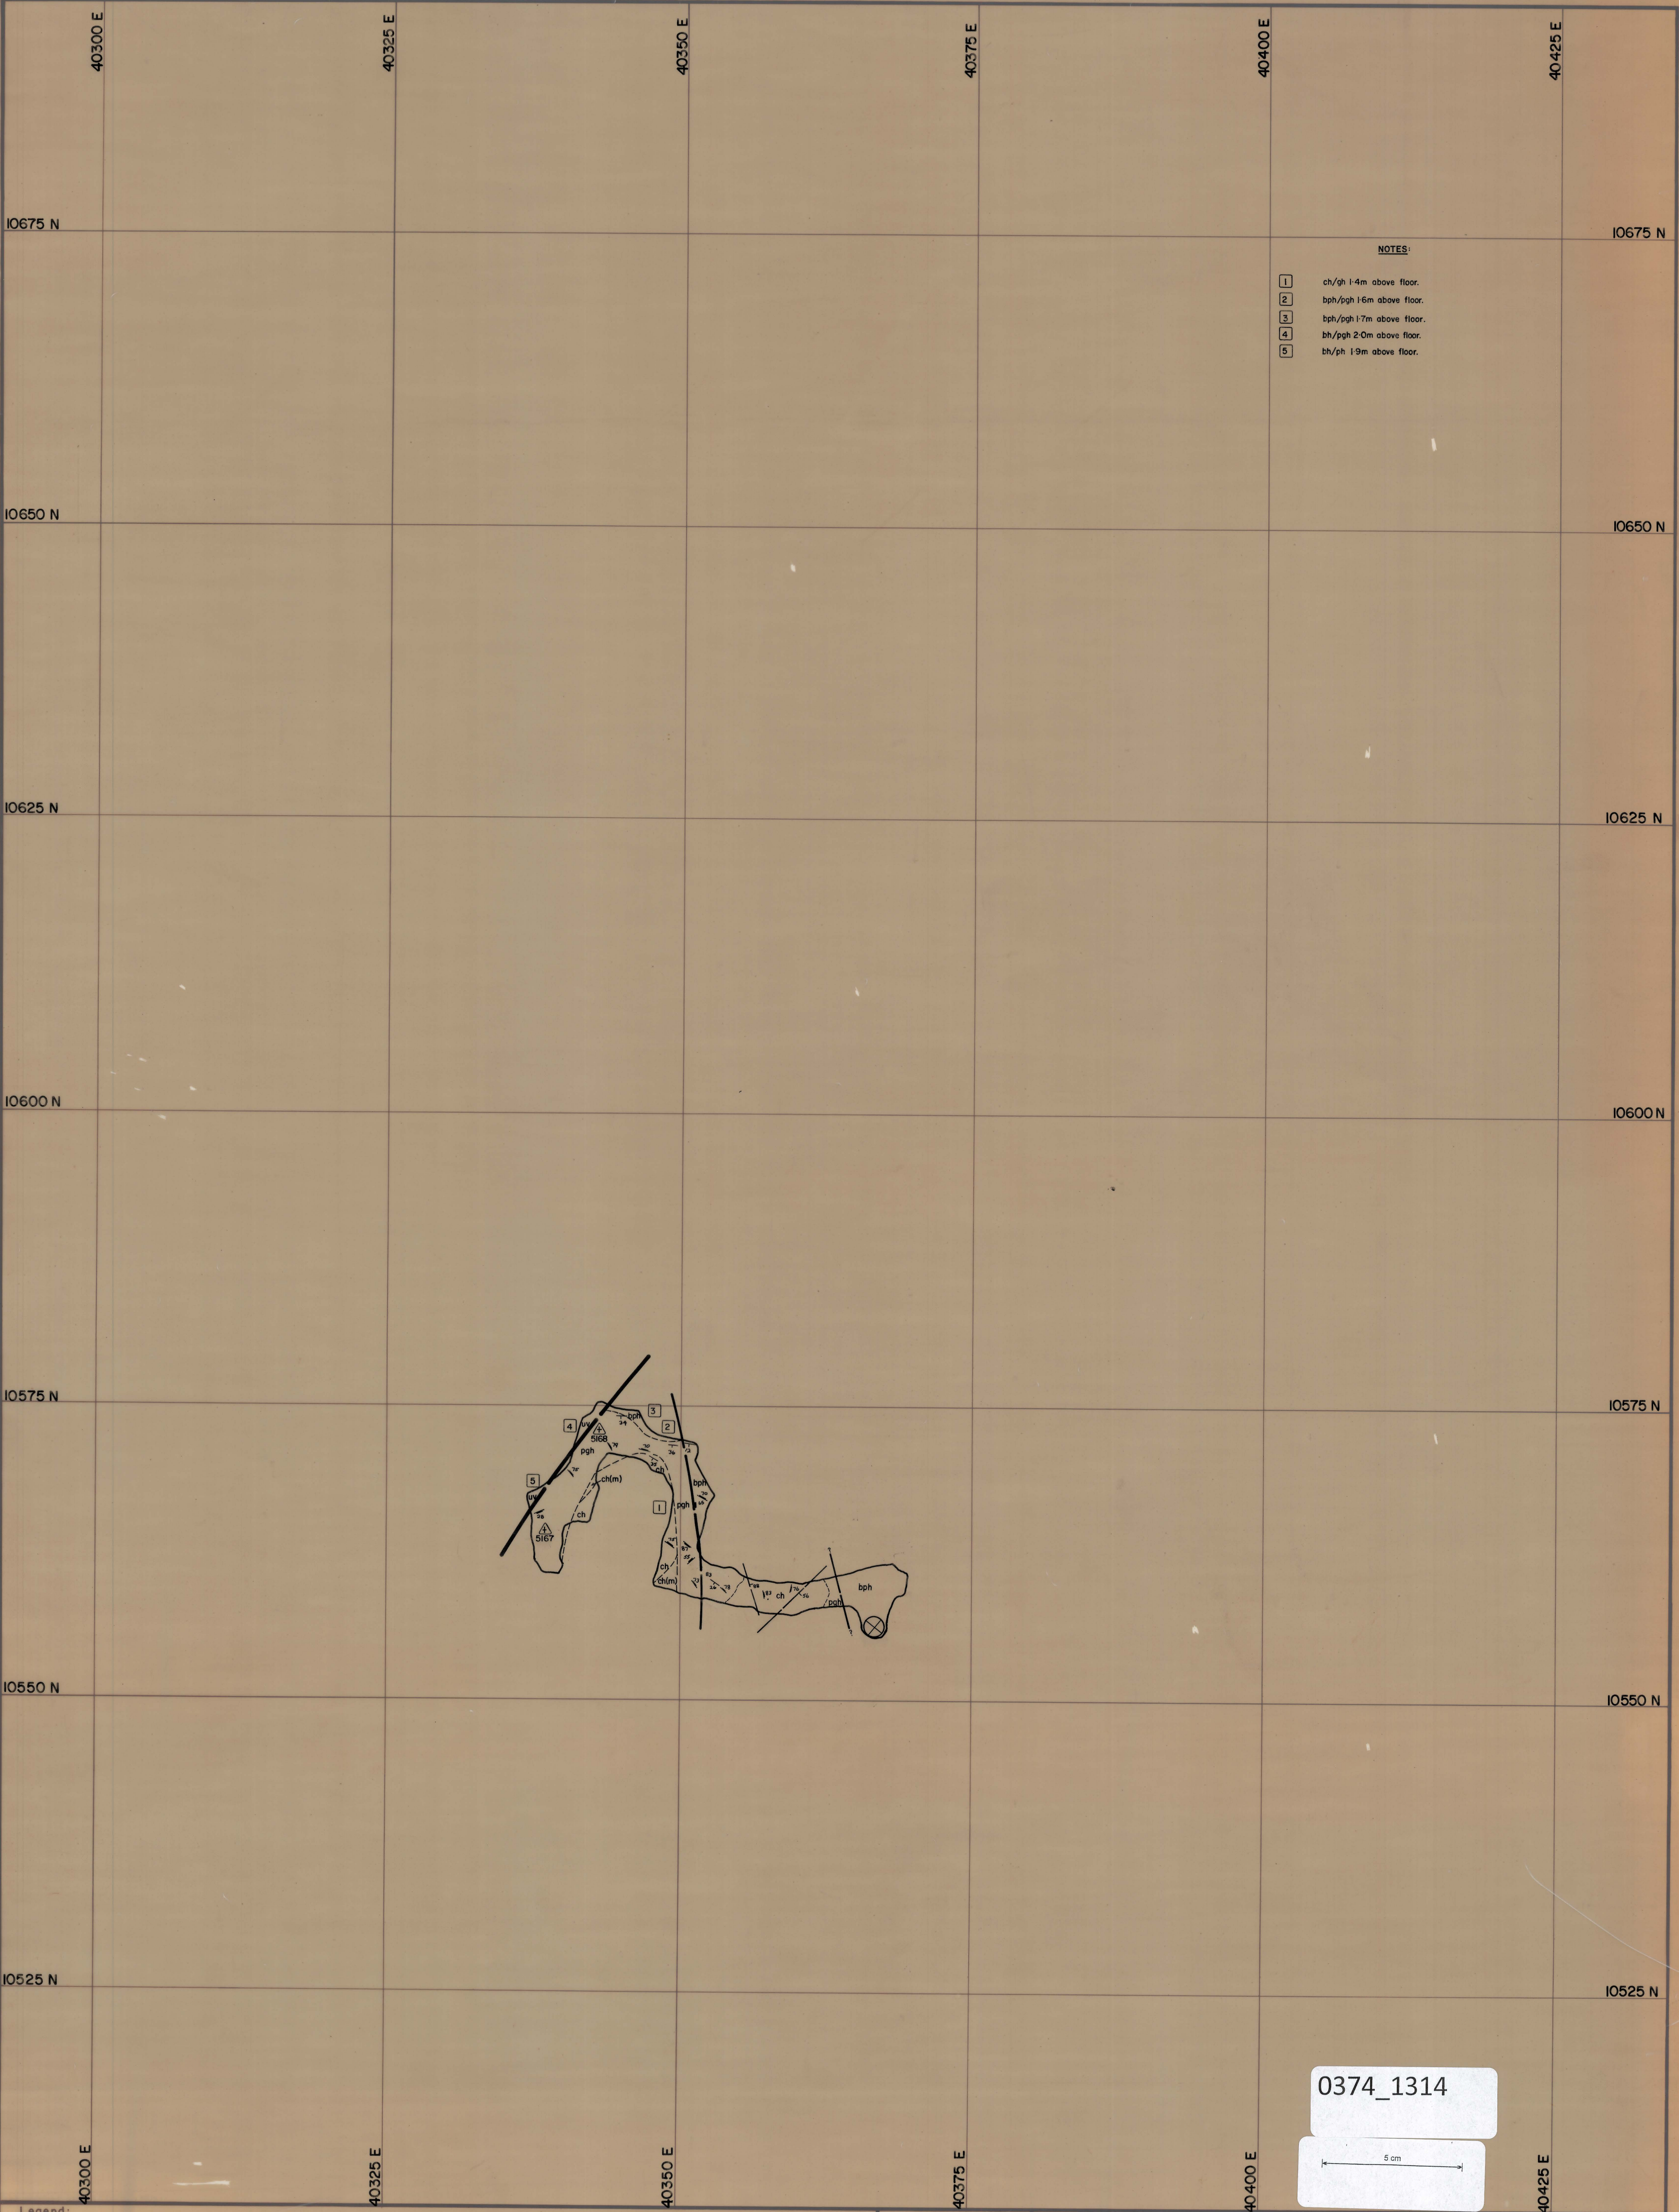

Legend:

v	Upper metavolcanics	bh/ph ch/gh	Banded footwall beds	60	Strike and dip
bph	Biotite pyroxene hornfels	ap	Aplite	55	Joint, inclined
ph/bh	Banded hornfels	lv	Lower metavolcanics	—	Joint, vertical
ch	Marble	q	Quartzite	—	Fault
bh	Biotite hornfels			↔	Degree of uncertainty in Fault position
pgh	Pyroxene garnet hornfels			↗	Direction of bedding with respect to core axis
gh	Garnet hornfels				

A	B	C
D	E	F
G	H	I
J	K	
N		

DATE: DEC, 1975
GEOLOGIST: S.G.B.
DRAWN: A.H.
CHECKED: M.C.R.

GEOPEKO LIMITED
KING ISLAND GROUP

SCALE: 1:250

No. KG3-261-004

BOLD HEAD MINE
GEOLOGICAL FLOOR PLAN
1060m. R.L.