

KG3-251-002
251 918m R.L.

0374_1378

40 450 E

40 425 E

40 400 E

40 375 E

40 350 E

40 450 E

40 425 E

40 400 E

40 375 E

40 350 E

10 525 N

10 500 N

10 475 N

10 450 N

10 425 N

10 400 N

10 375 N

10 525 N

10 500 N


10 475 N

10 450 N

10 425 N

10 400 N

10 375 N

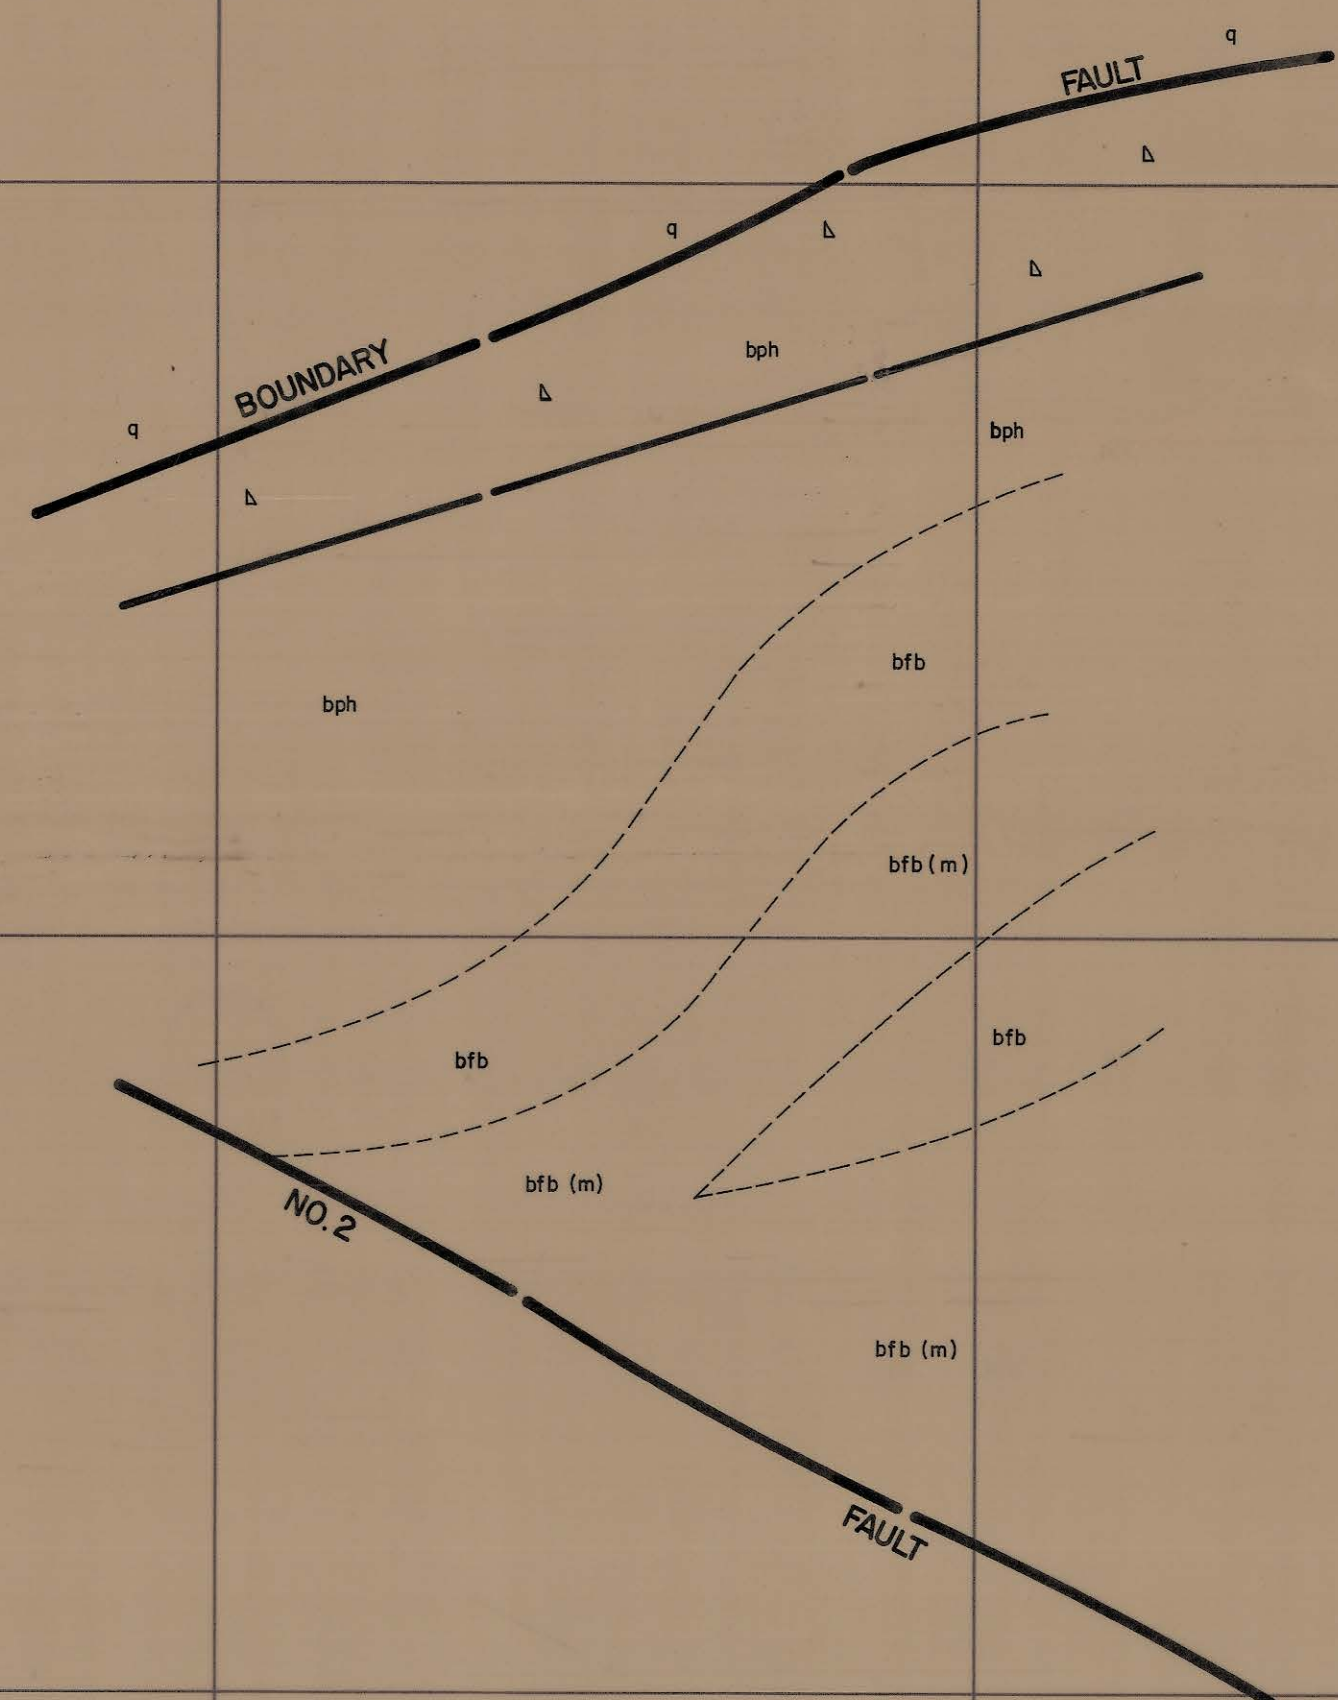

0374_1378

5 cm



DATE Jan 1977
GEOLOGIST S.G.B.
DRAWN L.G.
CHECKED M.C.R.

GEOPEKO LIMITED
KING ISLAND GROUP

SCALE 1:200

No. KG3-251-002

BOLD HEAD OREBODY
GEOLOGICAL FLOOR PLAN
B LENS FAULT BLOCK
918m R.L.