



KG3-251-004  
251 926m. R.L.

0374\_1380

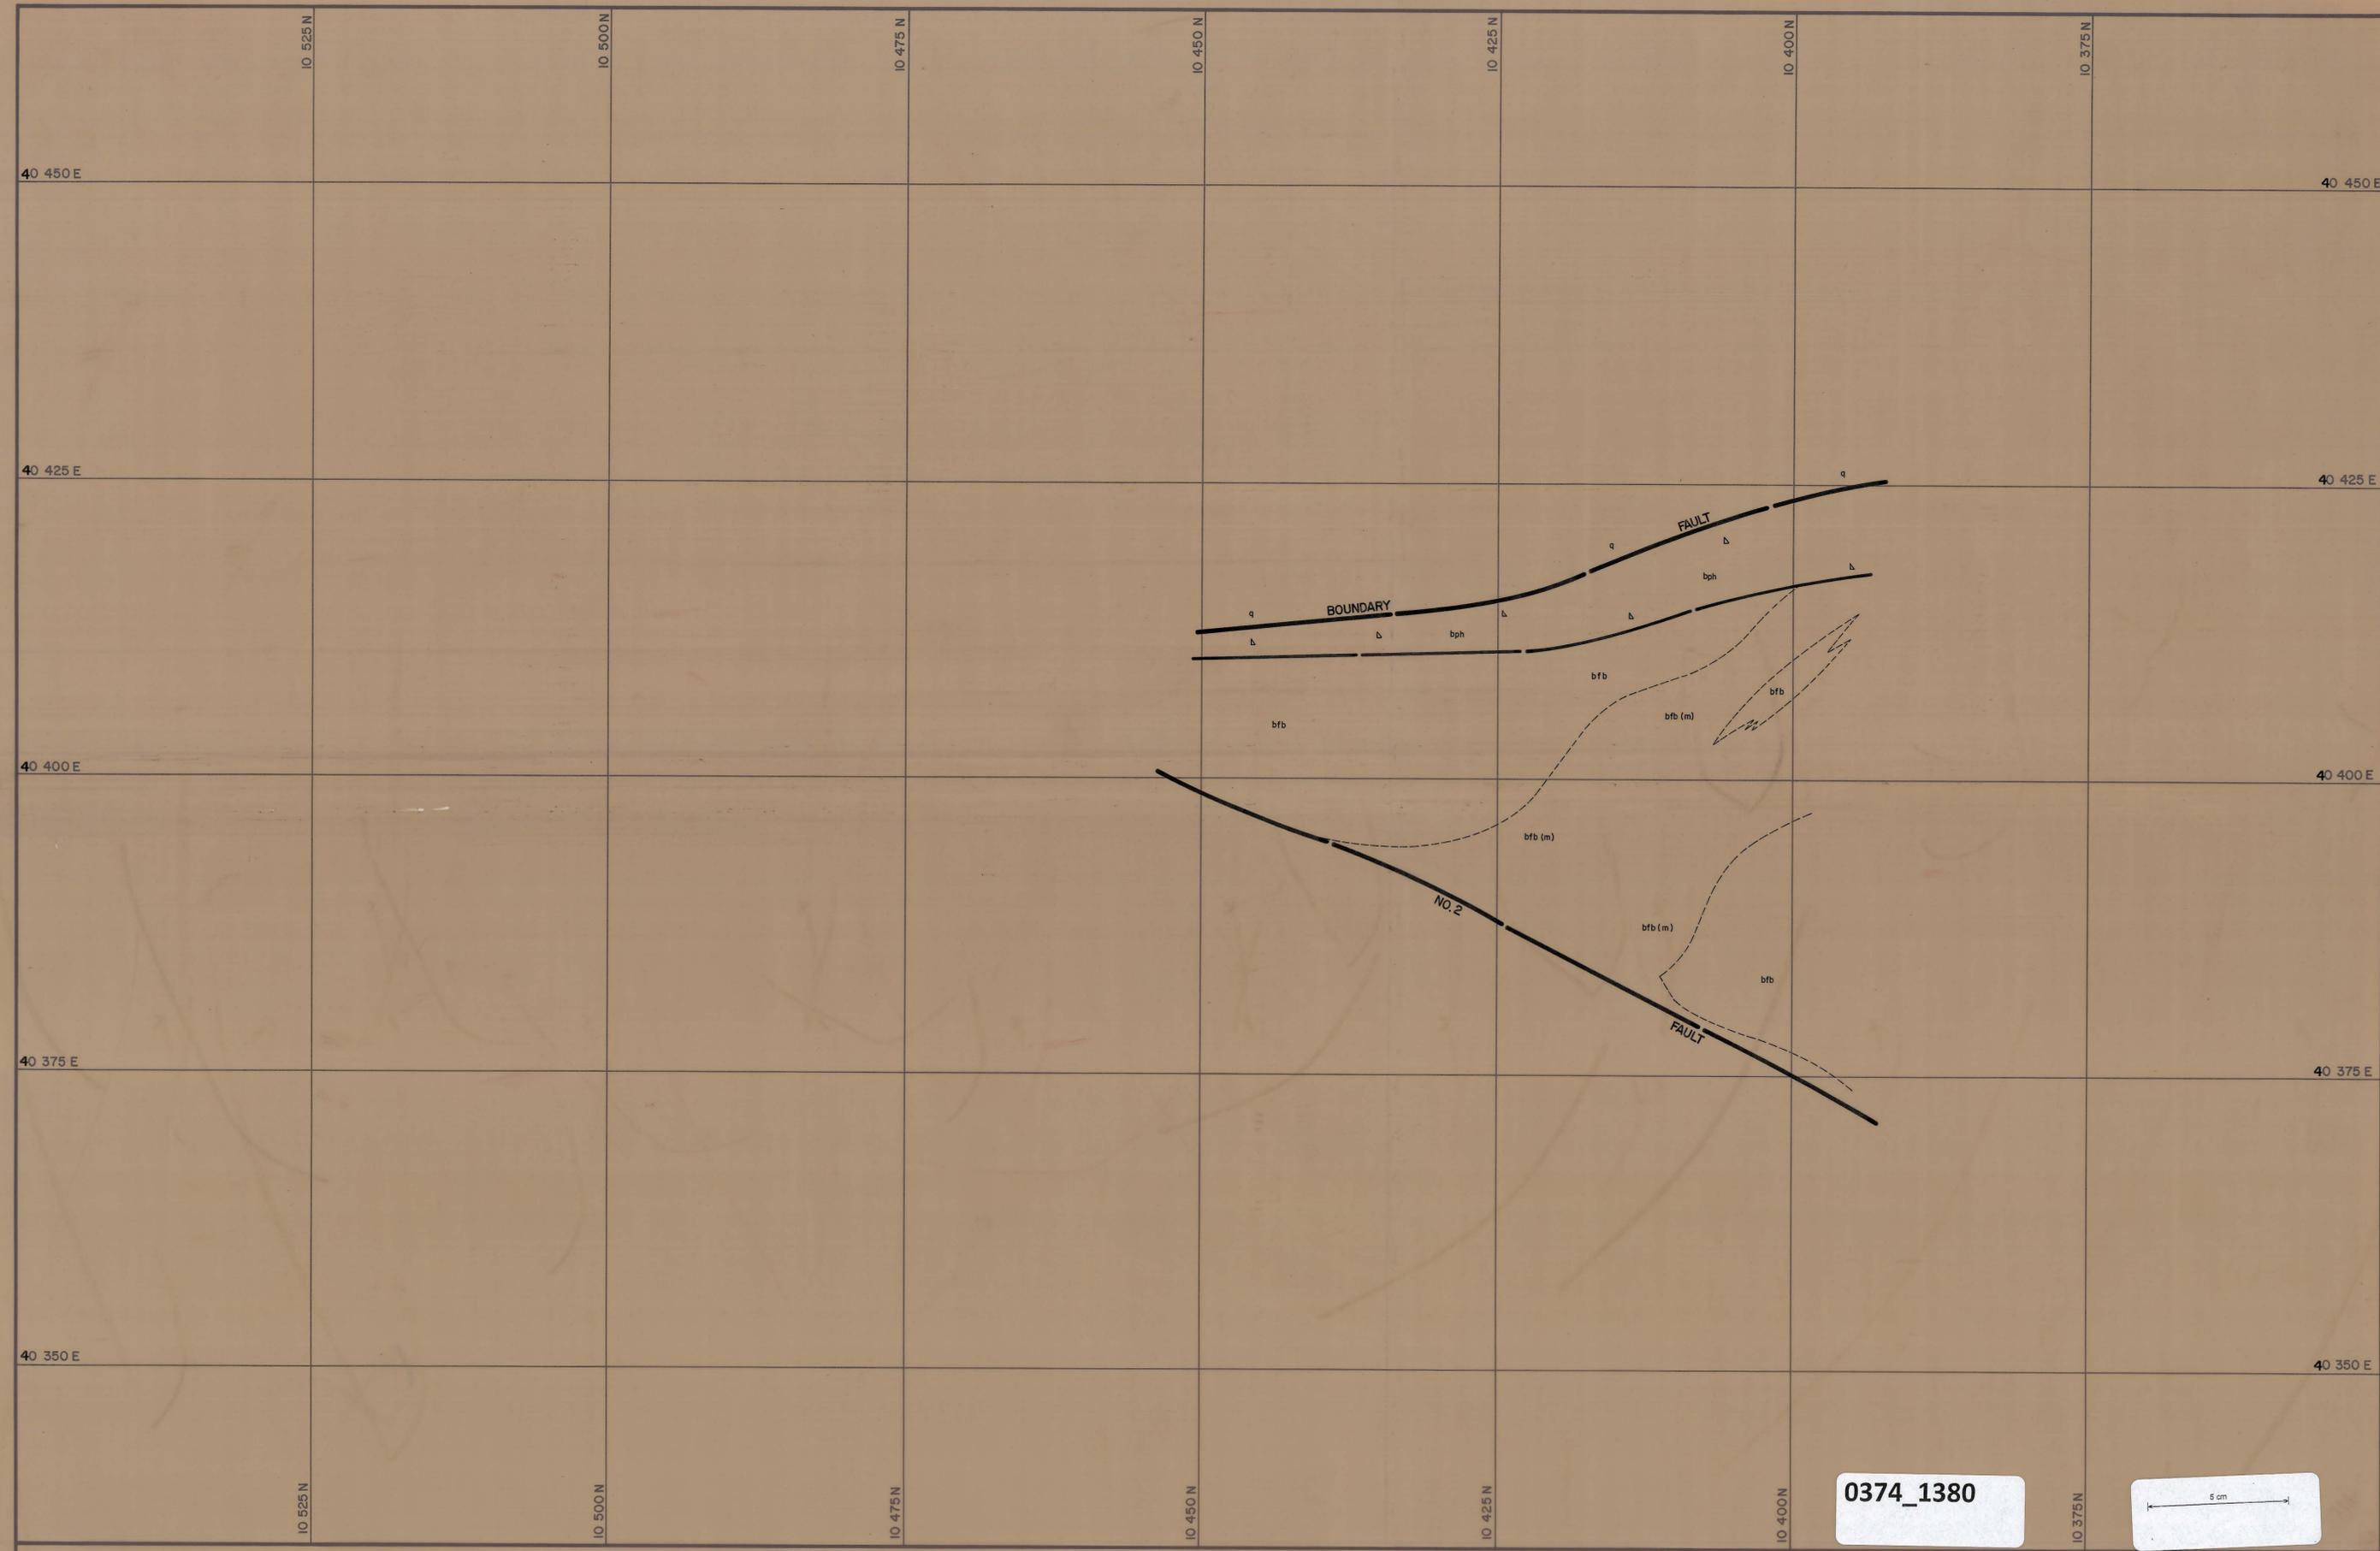

0374\_1380

 

DATE JAN 1977  
GEOLOGIST S.G.B.  
DRAWN L.G.  
CHECKED M.C.R.

GEOPEKO LIMITED  
KING ISLAND GROUP  
No. KG3-251-004  
SCALE 1:1850  
BOLD HEAD OREBODY  
GEOLOGICAL FLOOR PLAN  
B LENS FAULT BLOCK  
926 m R.L.