


KG3-25I-005
25I 930m R.L.

0374_1381

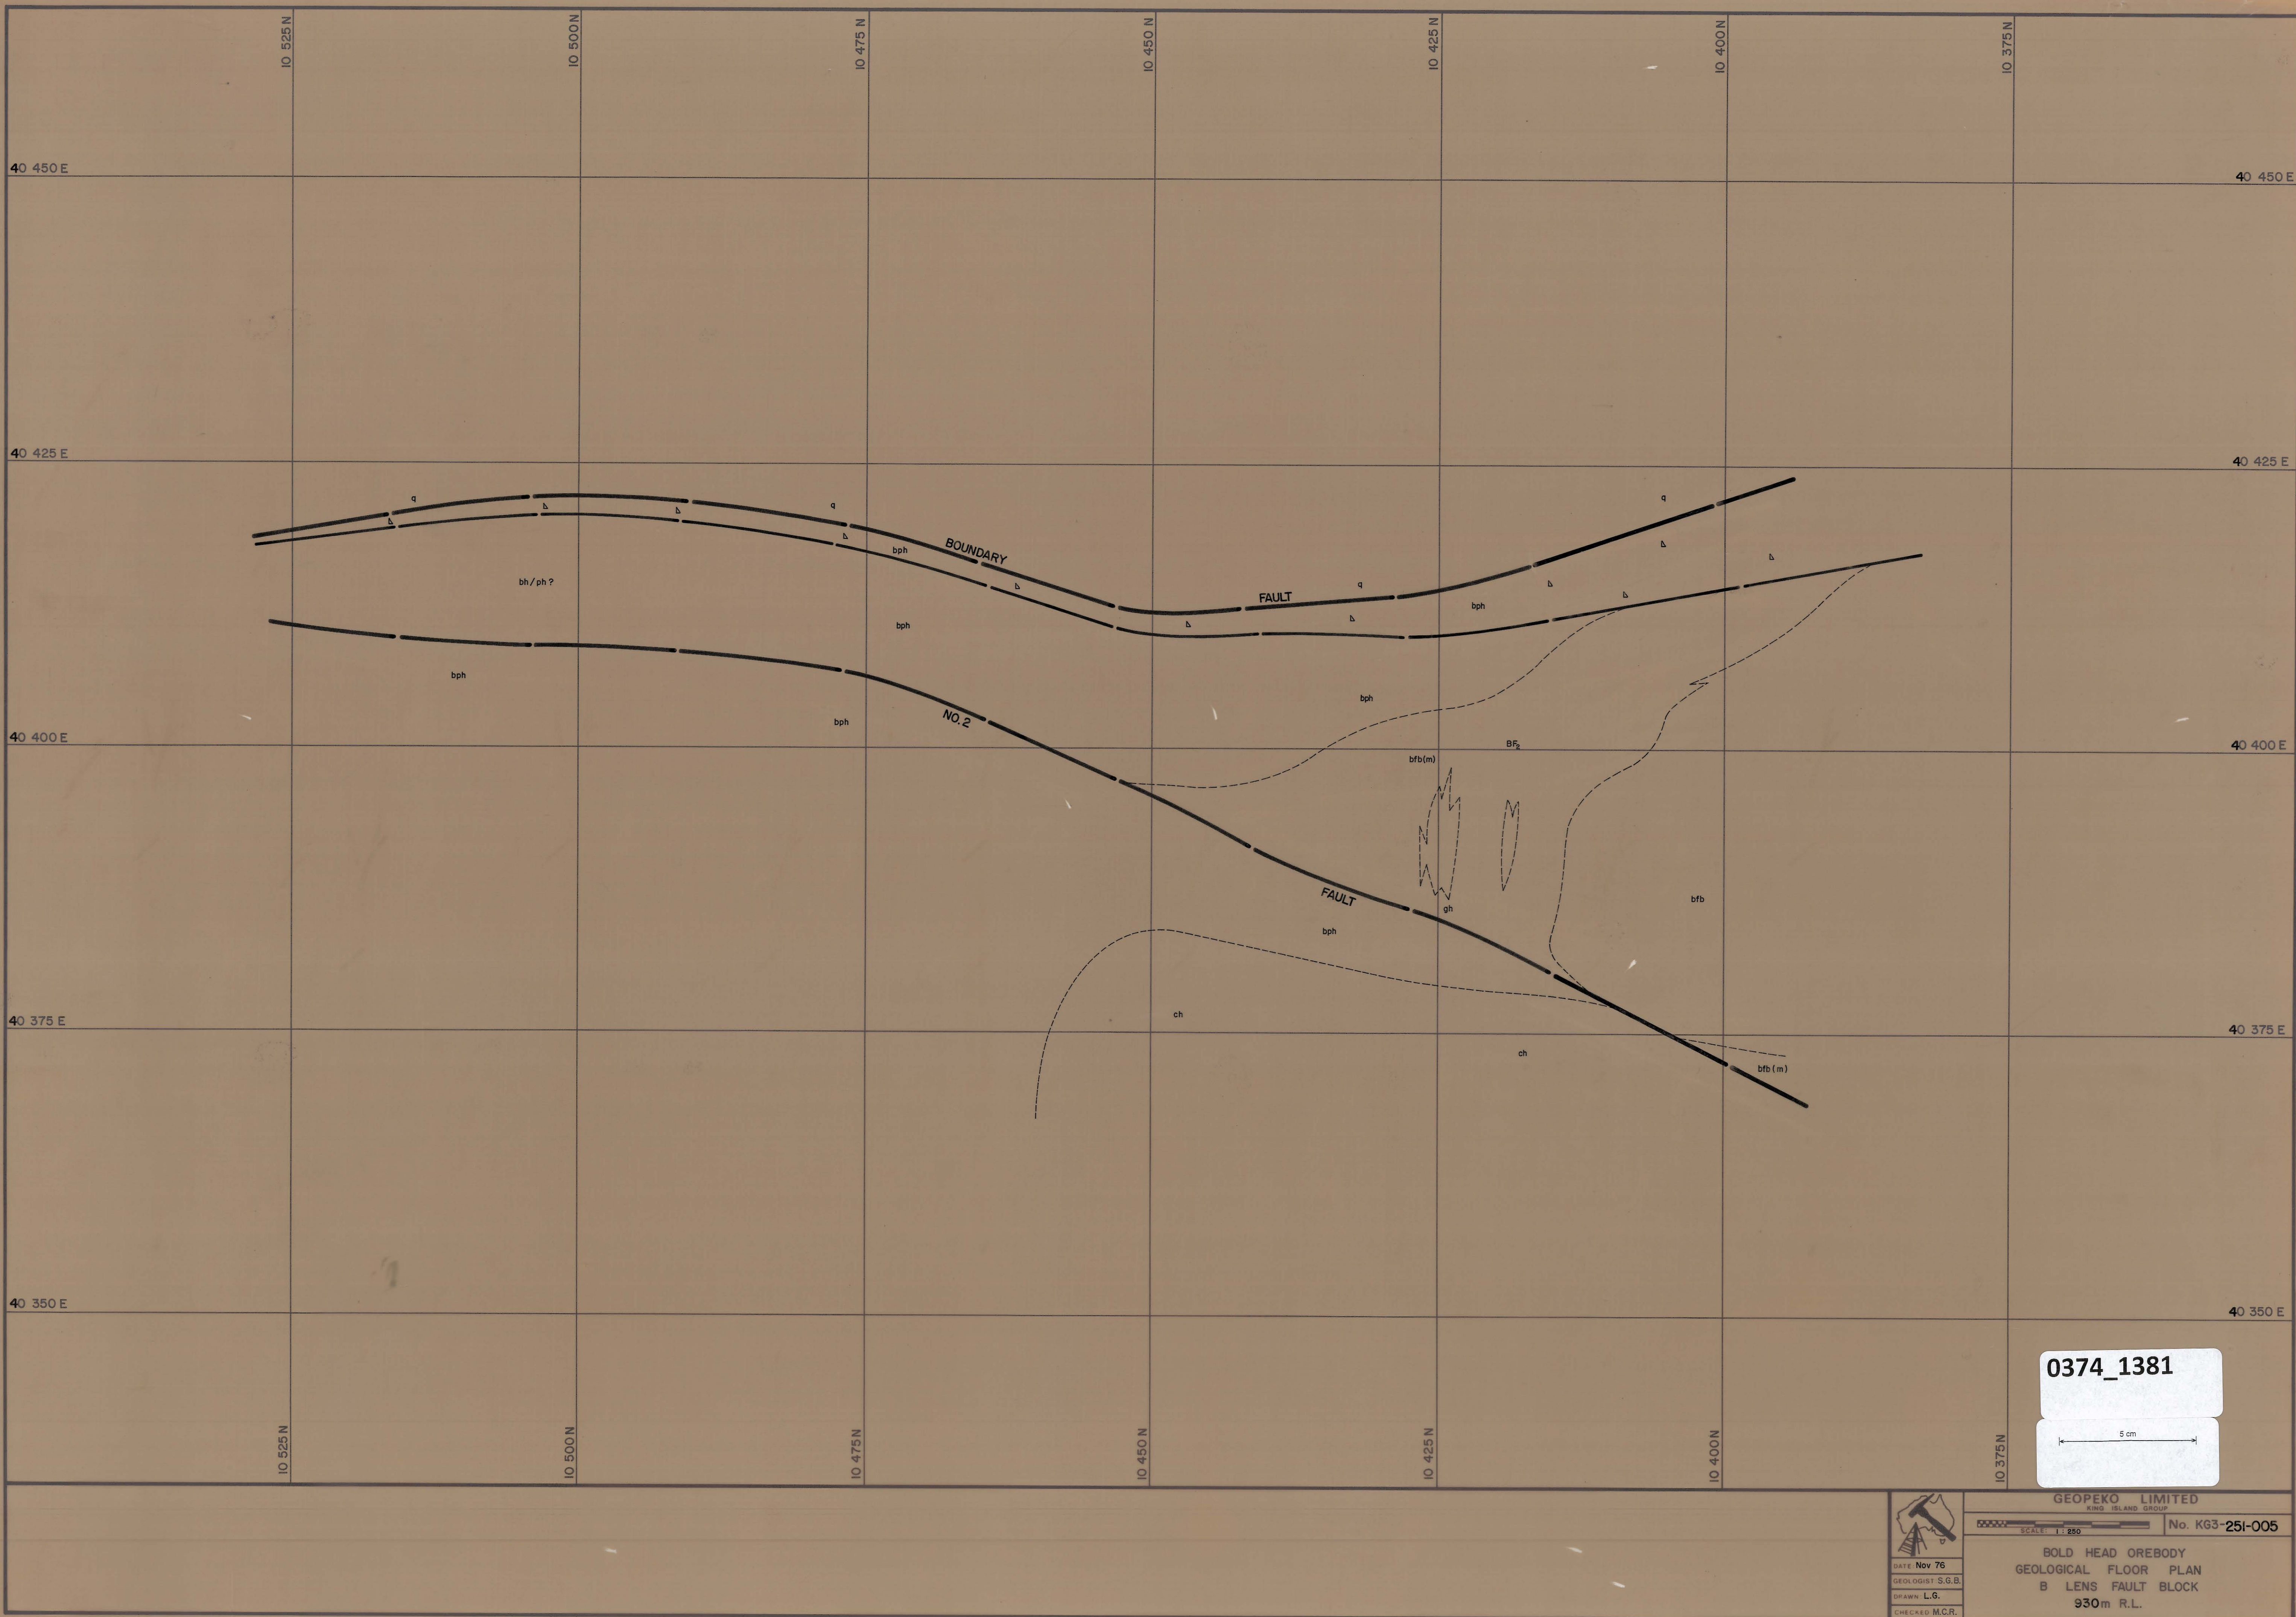

0374_1381

5 cm

DATE Nov 76
GEOLOGIST S.G.B.
DRAWN L.G.
CHECKED M.C.R.

GEOEKO LIMITED KING ISLAND GROUP	
SCALE: 1:250	No. KG3-25I-005
BOLD HEAD OREBODY GEOLOGICAL FLOOR PLAN B LENS FAULT BLOCK 930m R.L.	