
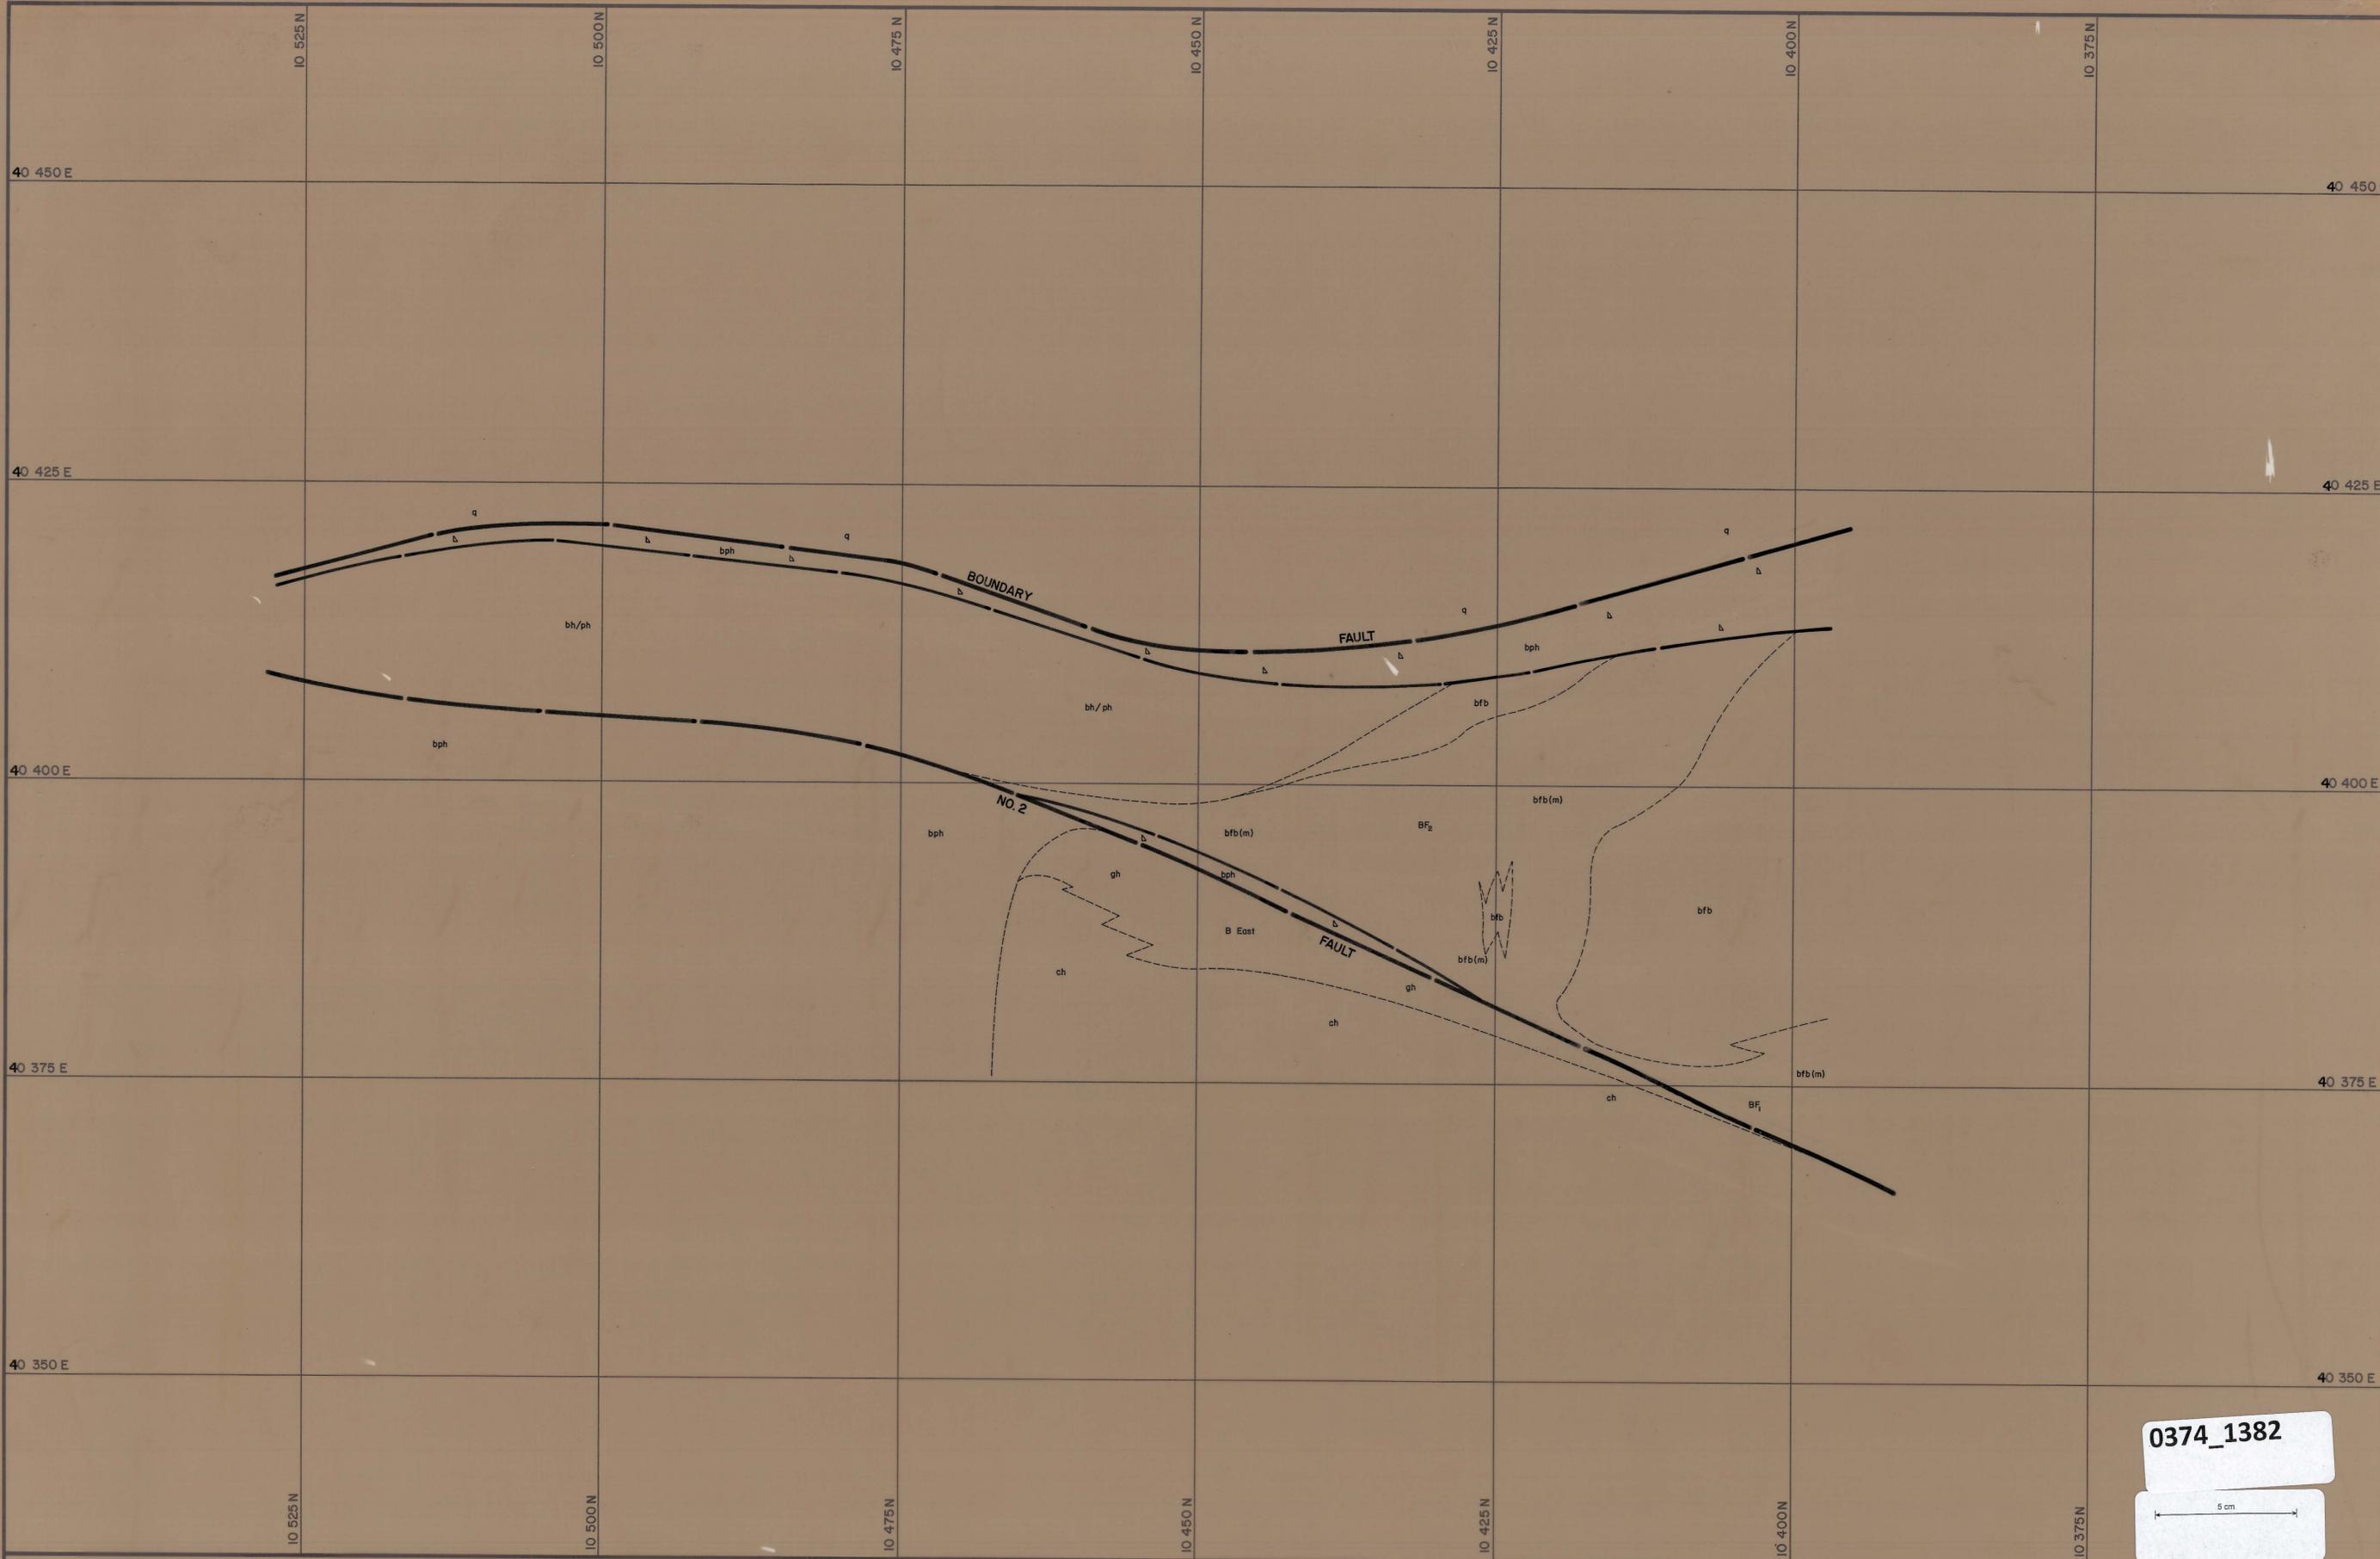


KG3-251-006
251 934 m. R.L.

0374_1382

0374_1382

 

	GEOPEKO LIMITED	
	KING ISLAND GROUP	
	SCALE: 1:250	No. KG3-251-006
	BOLD HEAD OREBODY GEOLOGICAL FLOOR PLAN B LENS FAULT BLOCK 934 m R.L.	
DATE: Nov 1976		
GEOLOGIST: S.G.B.		
DRAWN: L.G.		
CHECKED: M.C.R.		