


KG3-251-007
25/938m R.L.

0374_1383

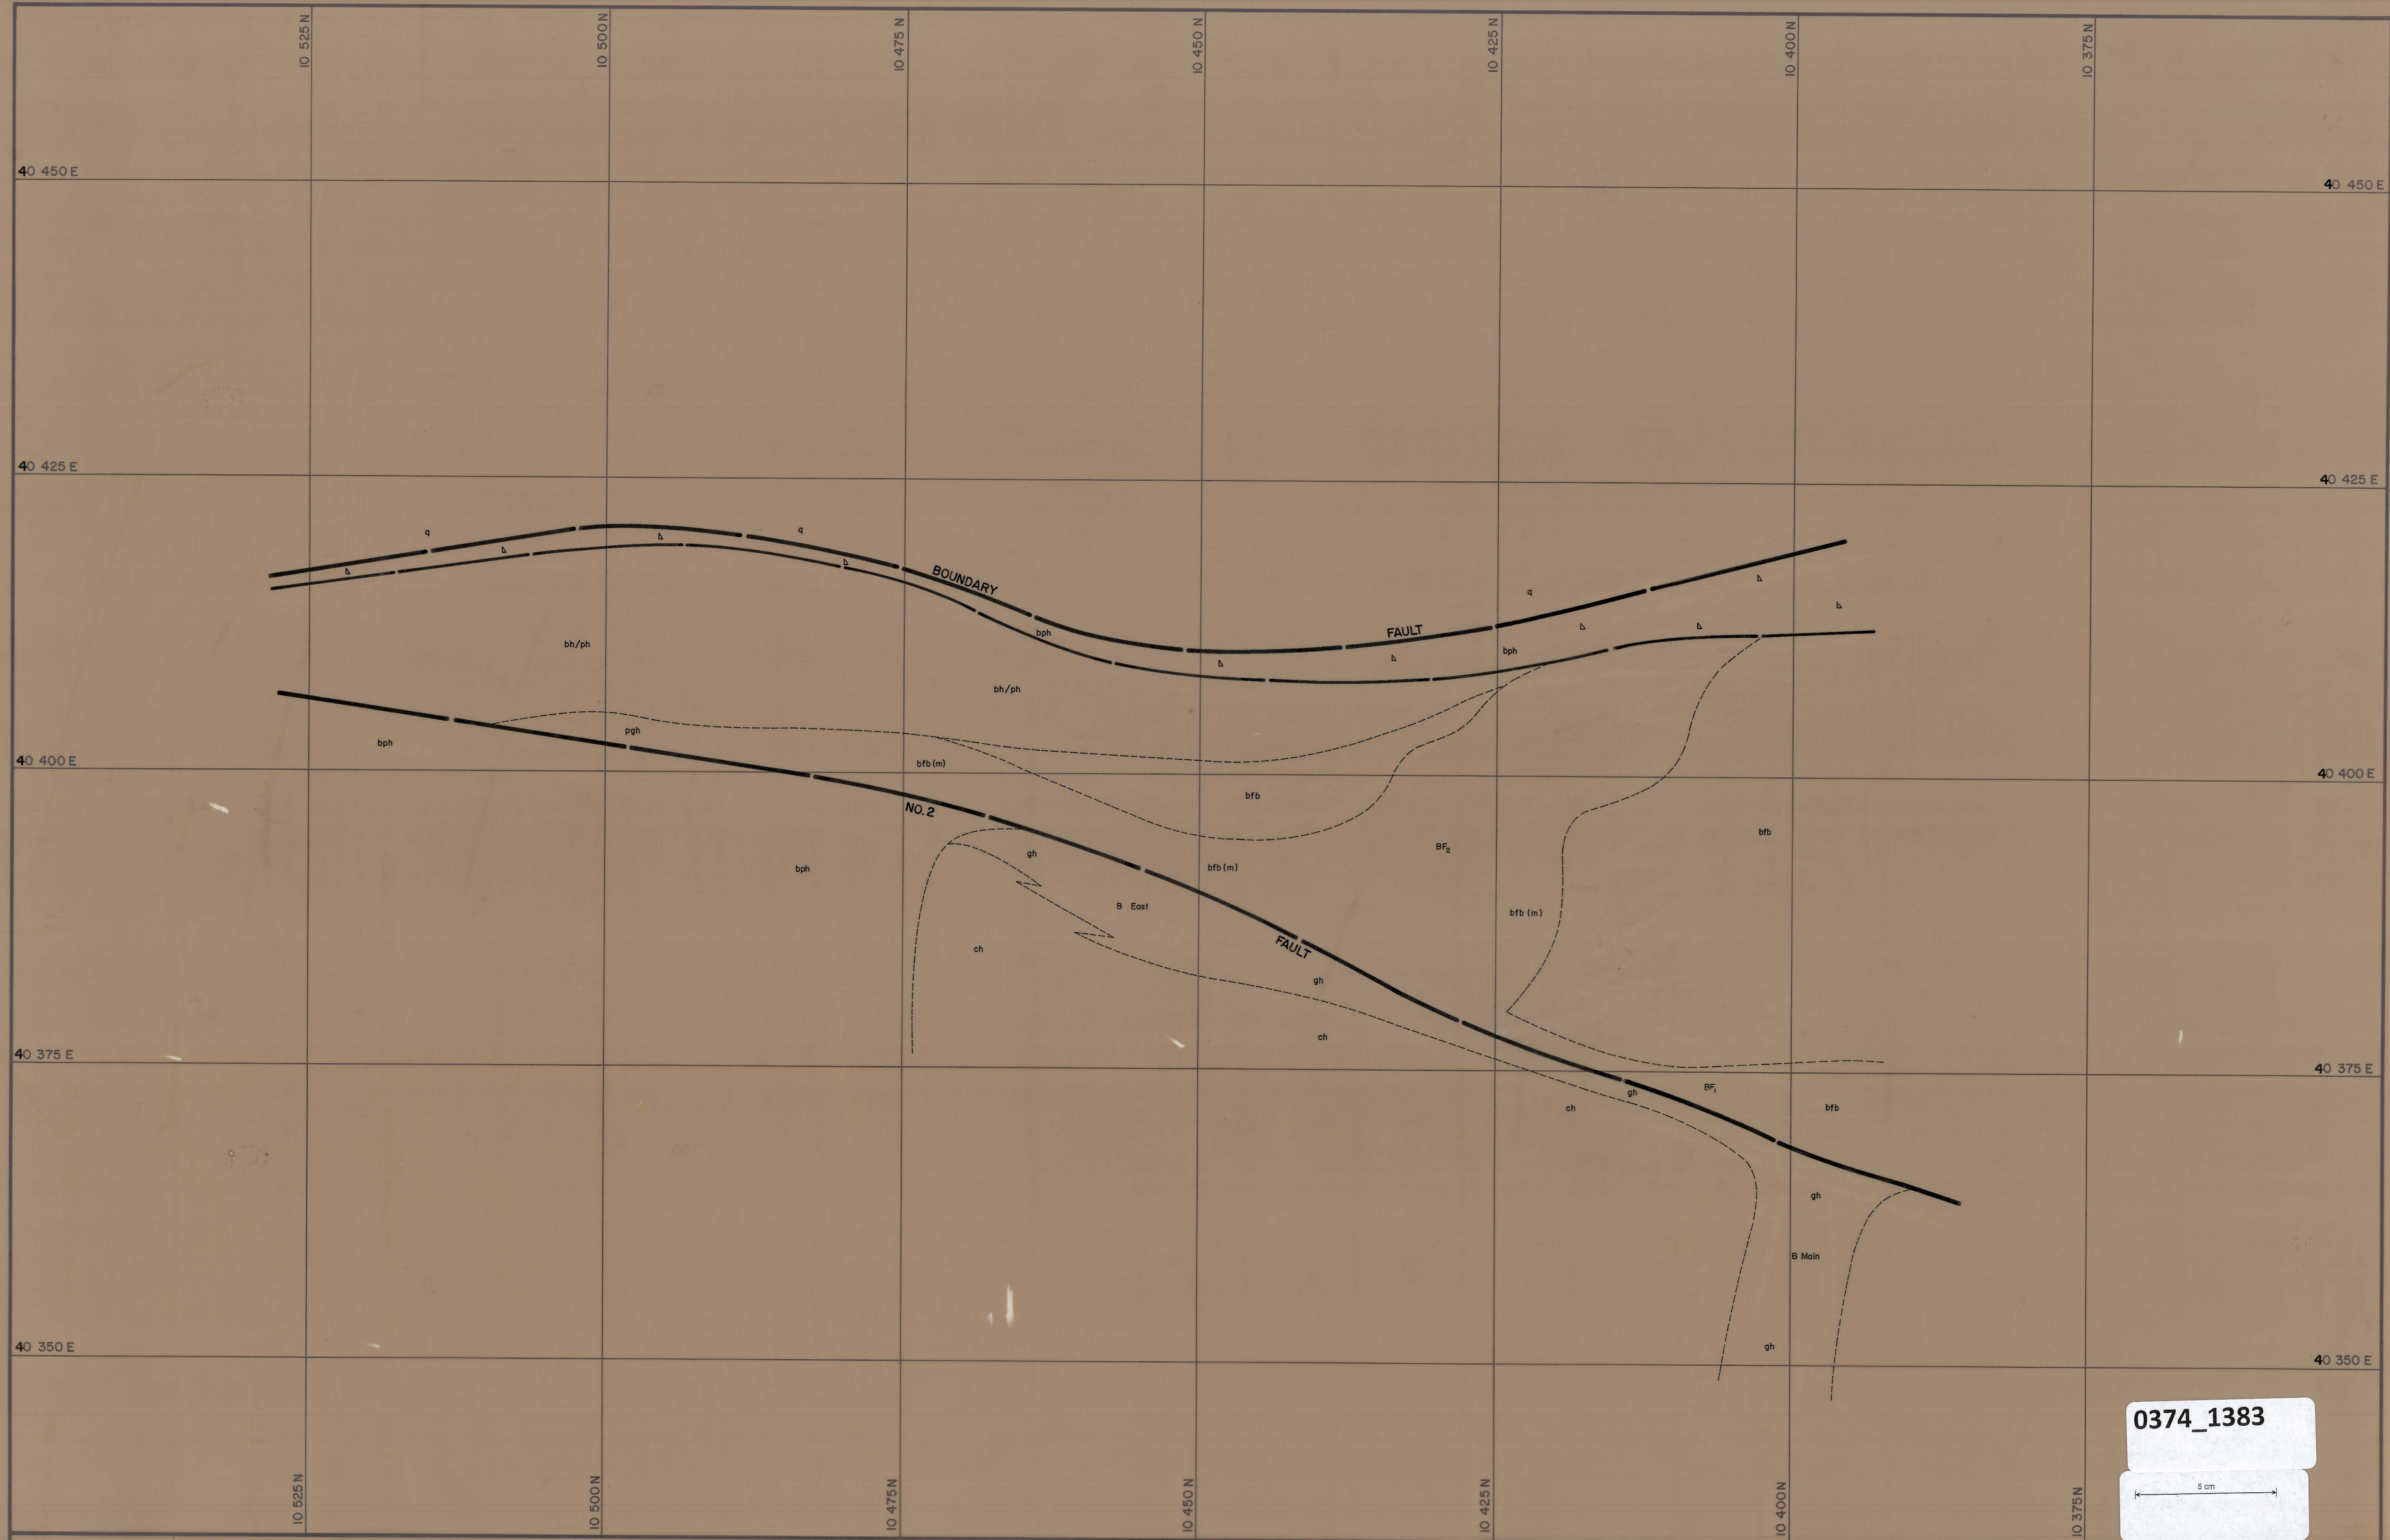

0374_1383

5 cm

	GEOEKO LIMITED KING ISLAND GROUP	
	DATE Nov 1976	No. KG3-251-007
	BOLD HEAD OREBODY GEOLOGICAL FLOOR PLAN B LENS FAULT BLOCK 938m R.L.	
	GEOLOGIST S.G.B. DRAWN L.G. CHECKED M.C.R.	