



493-251-010
251 950m R.L.

0374_1386

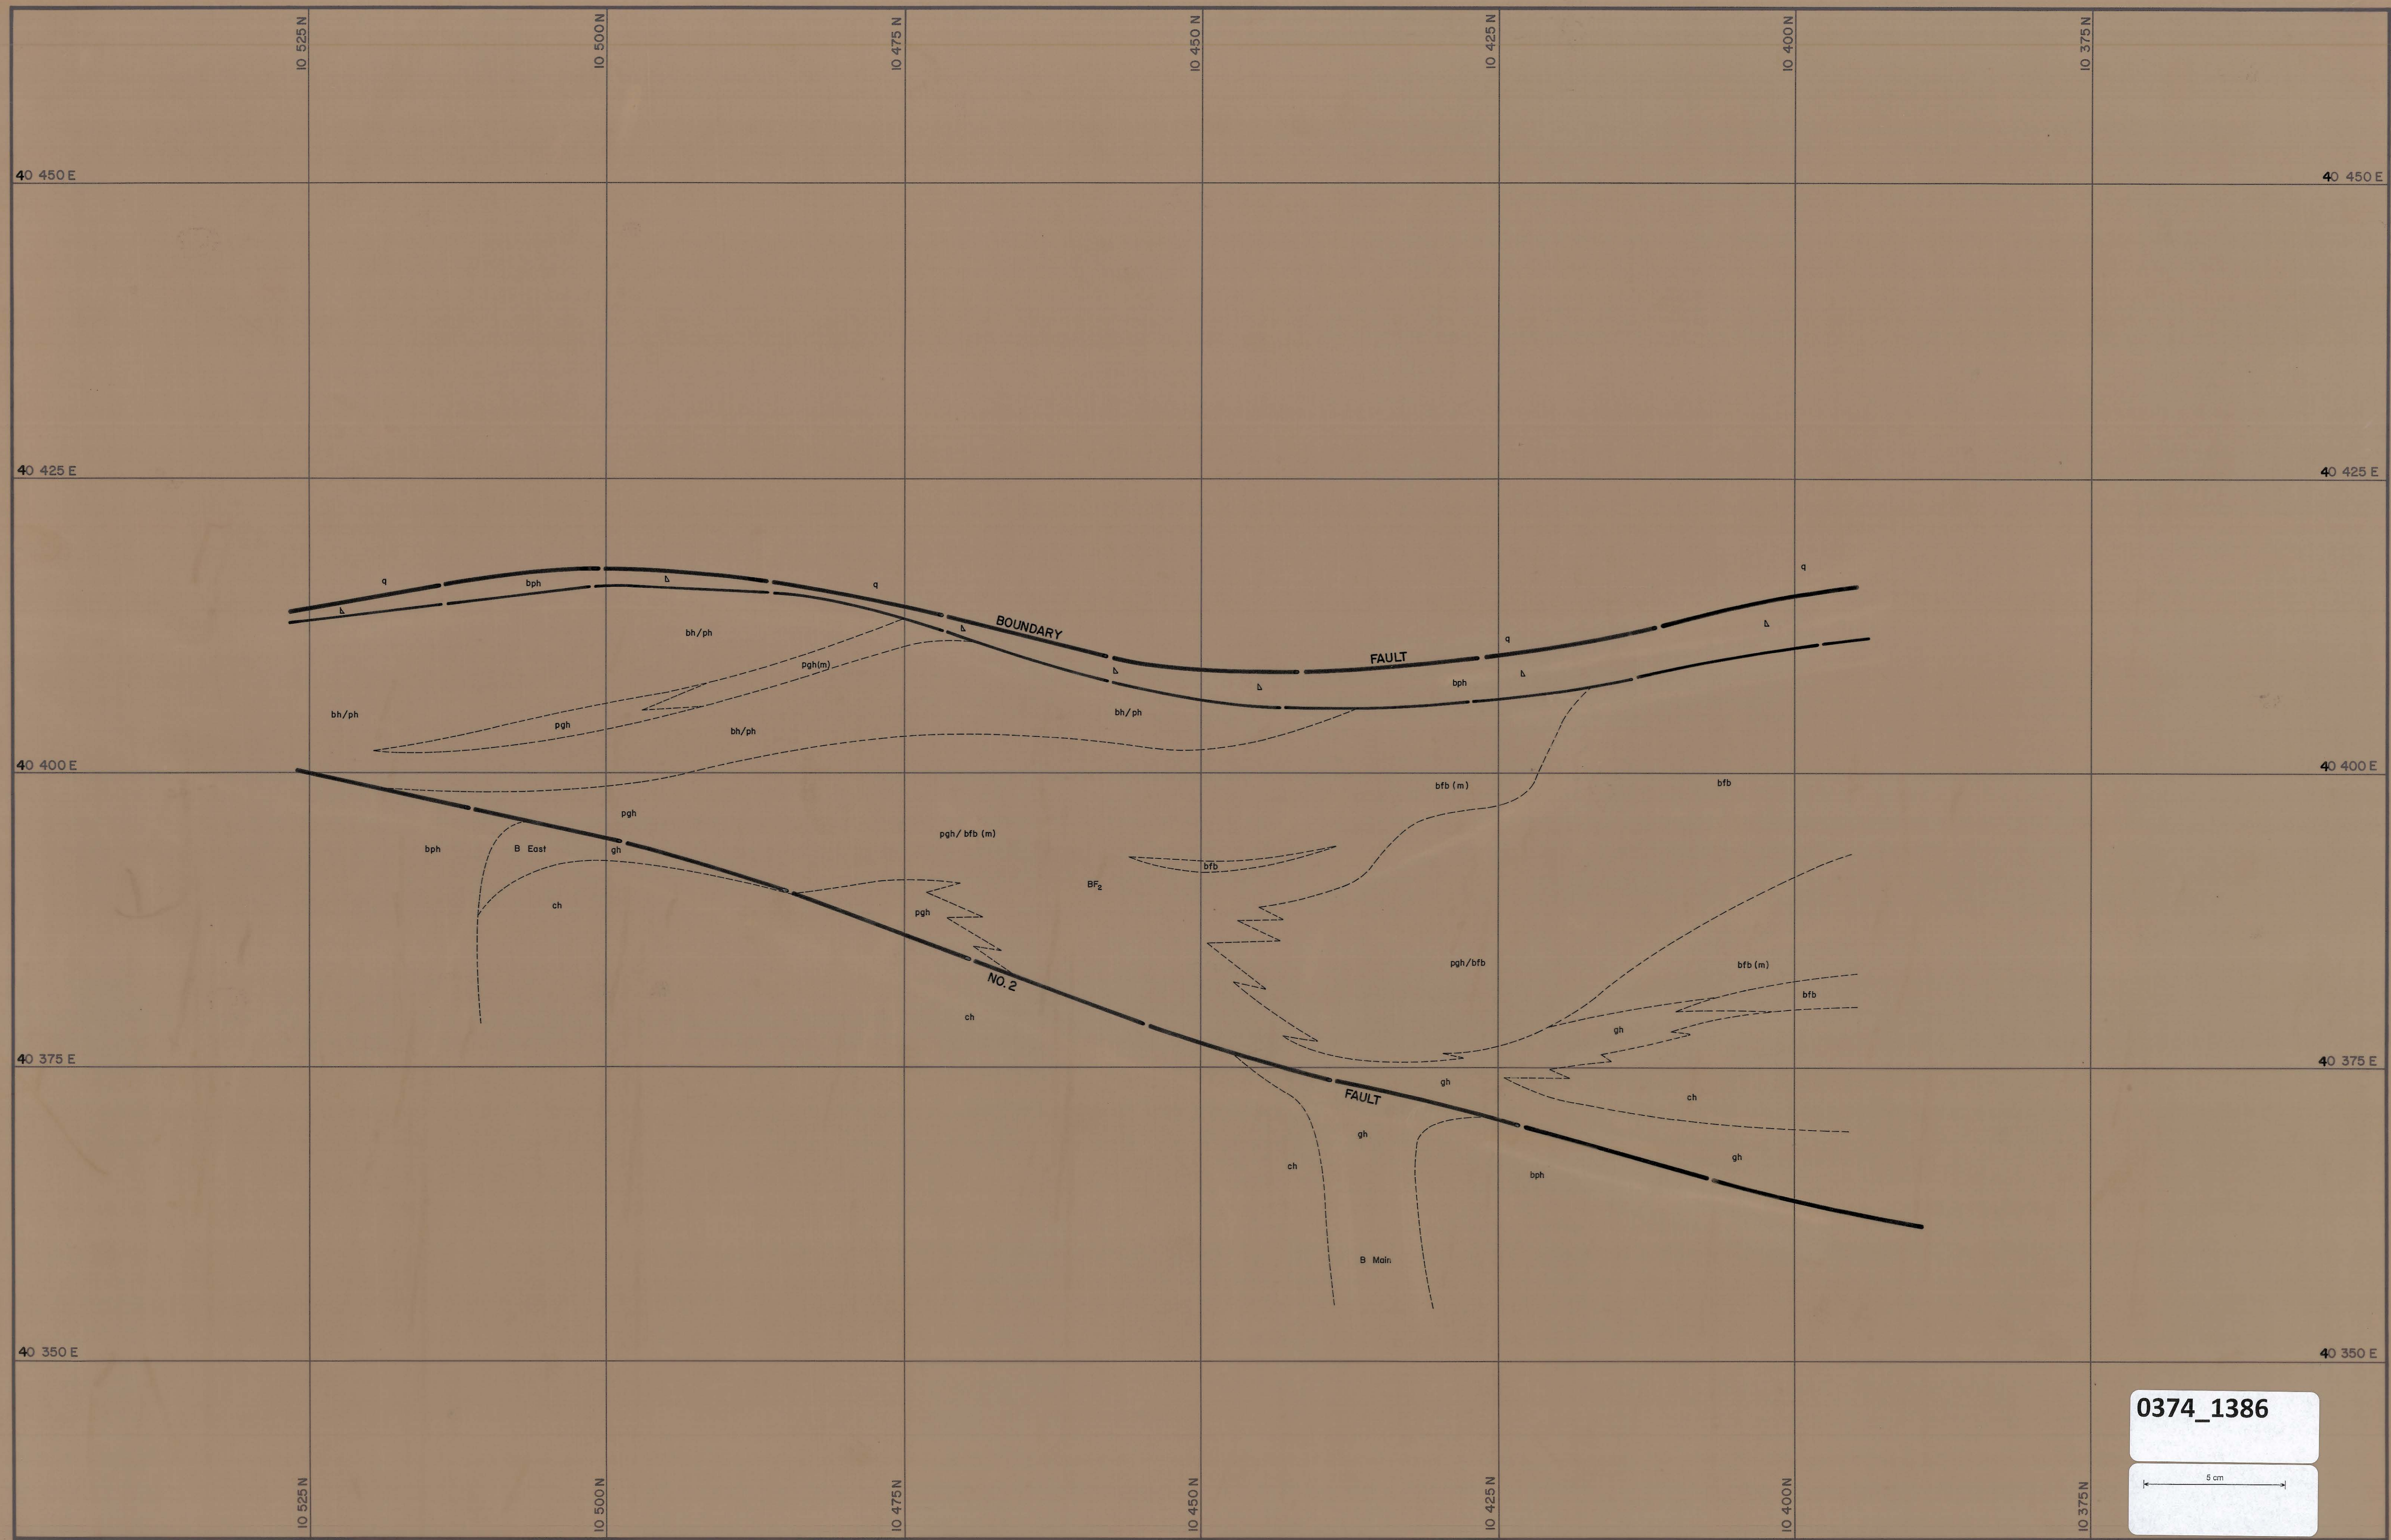

0374_1386

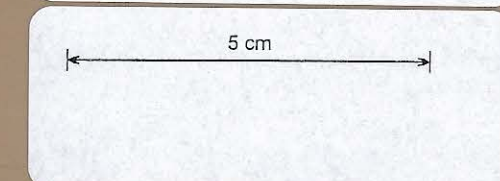

	GEOPEKE LIMITED KING ISLAND GROUP	
	No. K63-251-010	
	BOLD HEAD OREBODY GEOLOGICAL FLOOR PLAN B LENS FAULT BLOCK 950m R.L.	
	DATE Nov 1976 GEOLOGIST S.G.B. DRAWN L.G. CHECKED M.C.R.	SCALE: 1 : 250