



153-251-04
251
1032-1035 m. R.L.

0374_1389

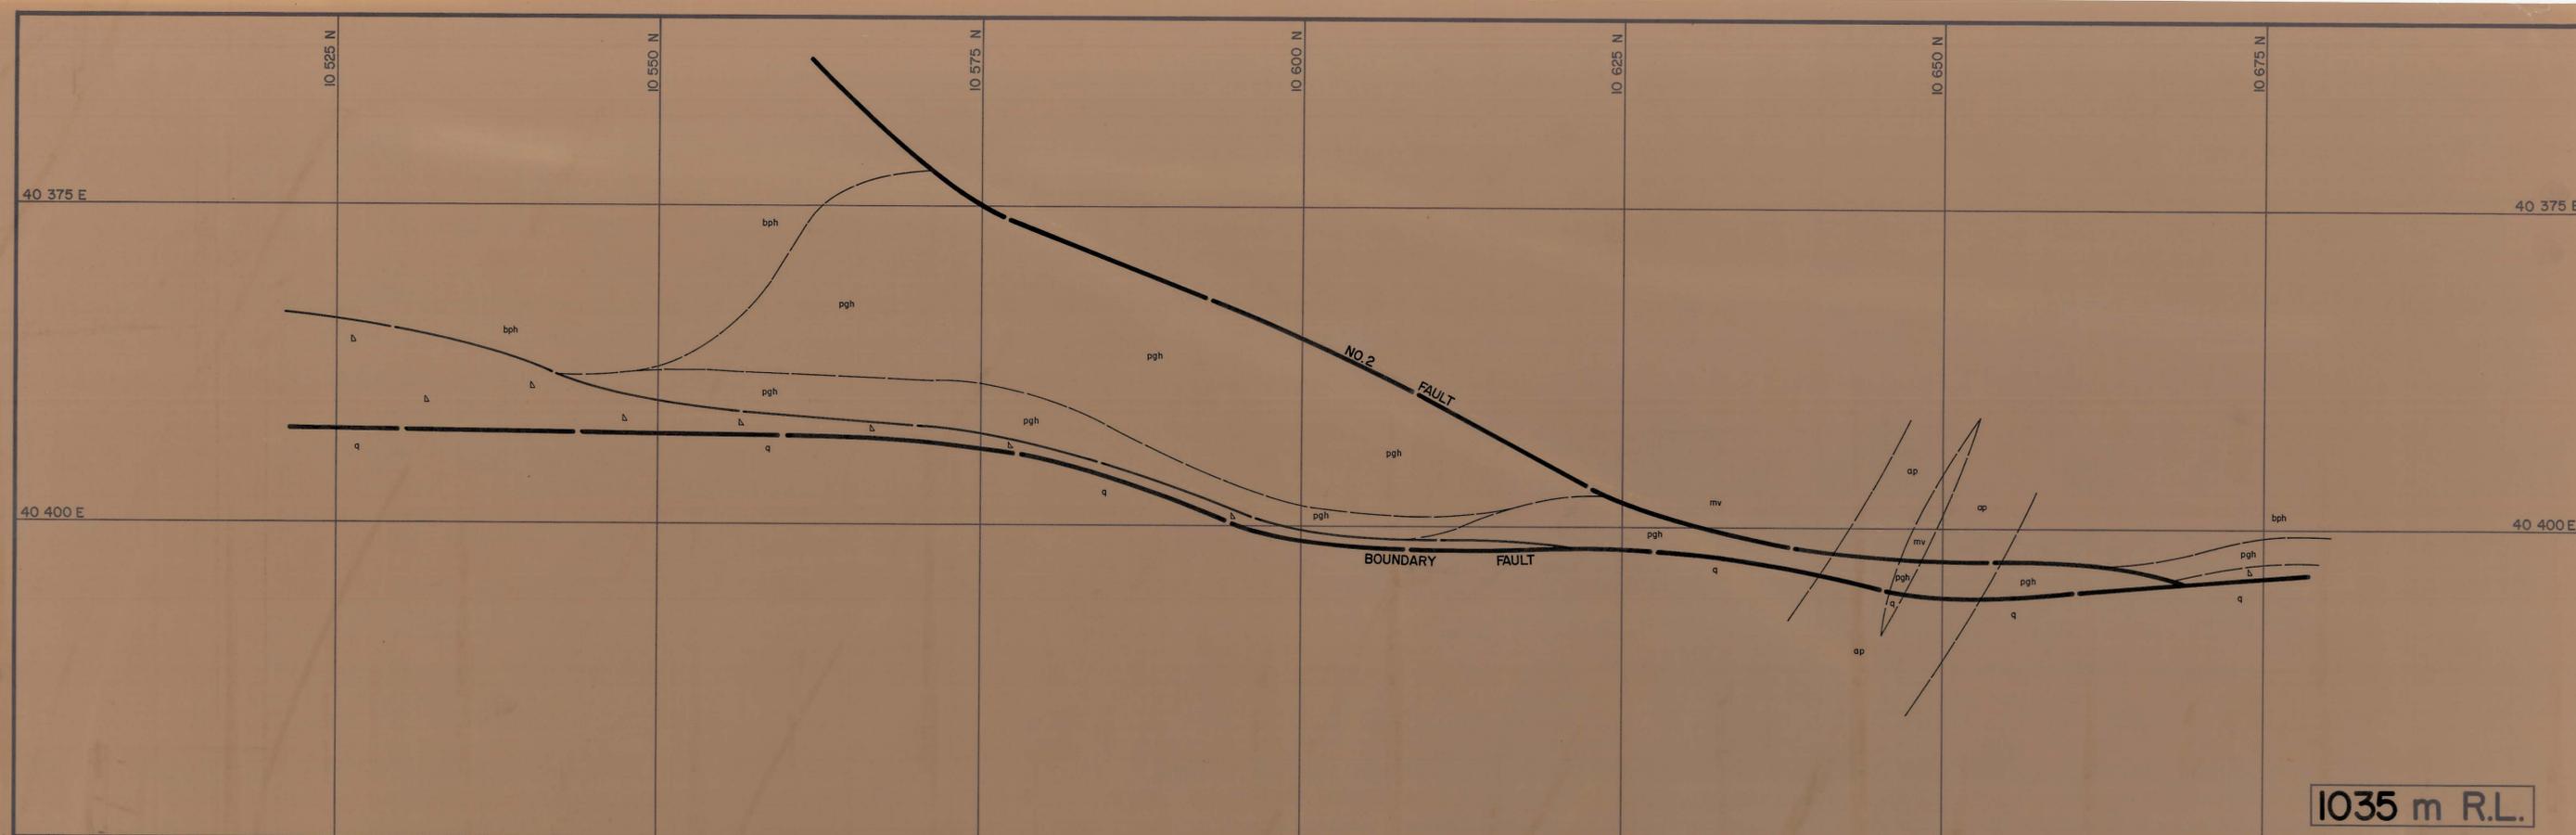

0374_1389

 

GEOPEKO LIMITED
KING ISLAND GROUP
No. KG3-251-014
SCALE: 1:250
BOLD HEAD OREBODY
BOUNDARY ORE
1032 m R.L. and 1035 m R.L.
FLOOR PLANS
DATE: March 1977
GEOLOGIST: S. G. B.
DRAWN: L. G.
CHECKED: M. C. R.