


KG3-25I-016
25'044-1047m R.L.

0374_1391

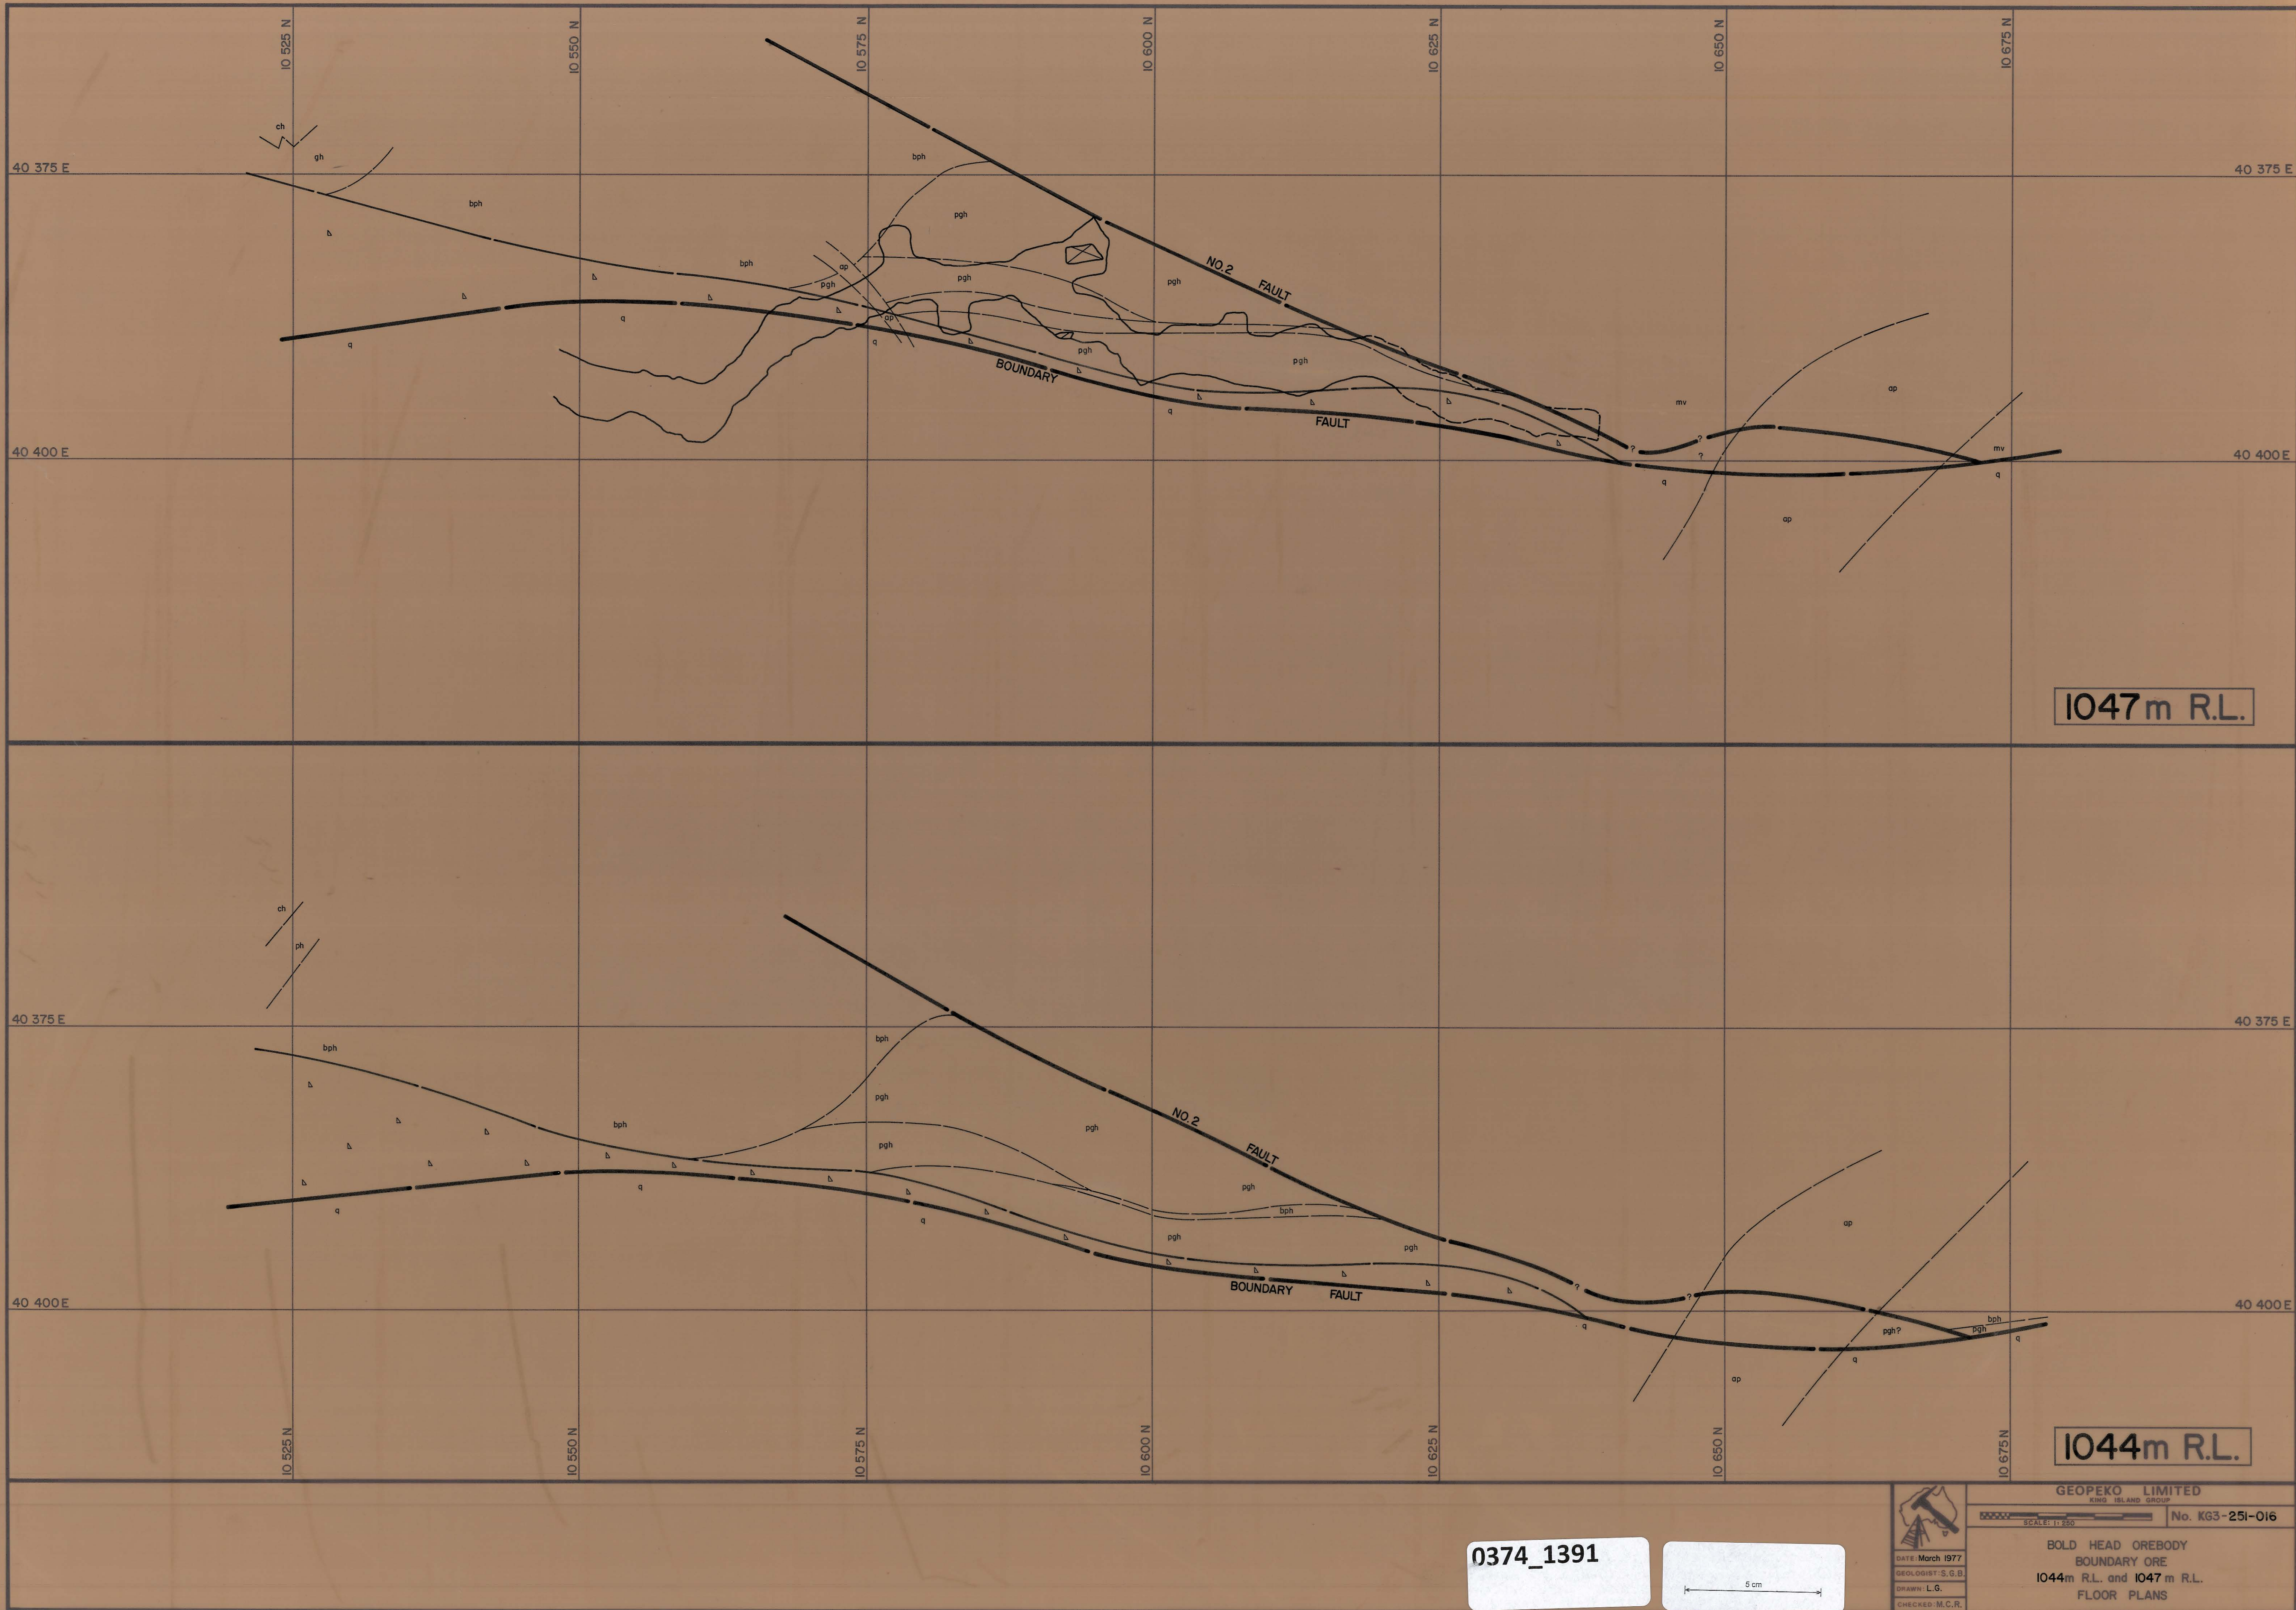

1047m R.L.

1044m R.L.

0374_1391

5 cm



DATE: March 1977
GEOLOGIST: S.G.B.
DRAWN: L.G.
CHECKED: M.C.R.

GEOPEKO LIMITED

KING ISLAND GROUP

No. KG3-25I-016

BOLD HEAD OREBODY
BOUNDARY ORE
1044m R.L. and 1047m R.L.
FLOOR PLANS