


0374-1537

264 K93-264-004

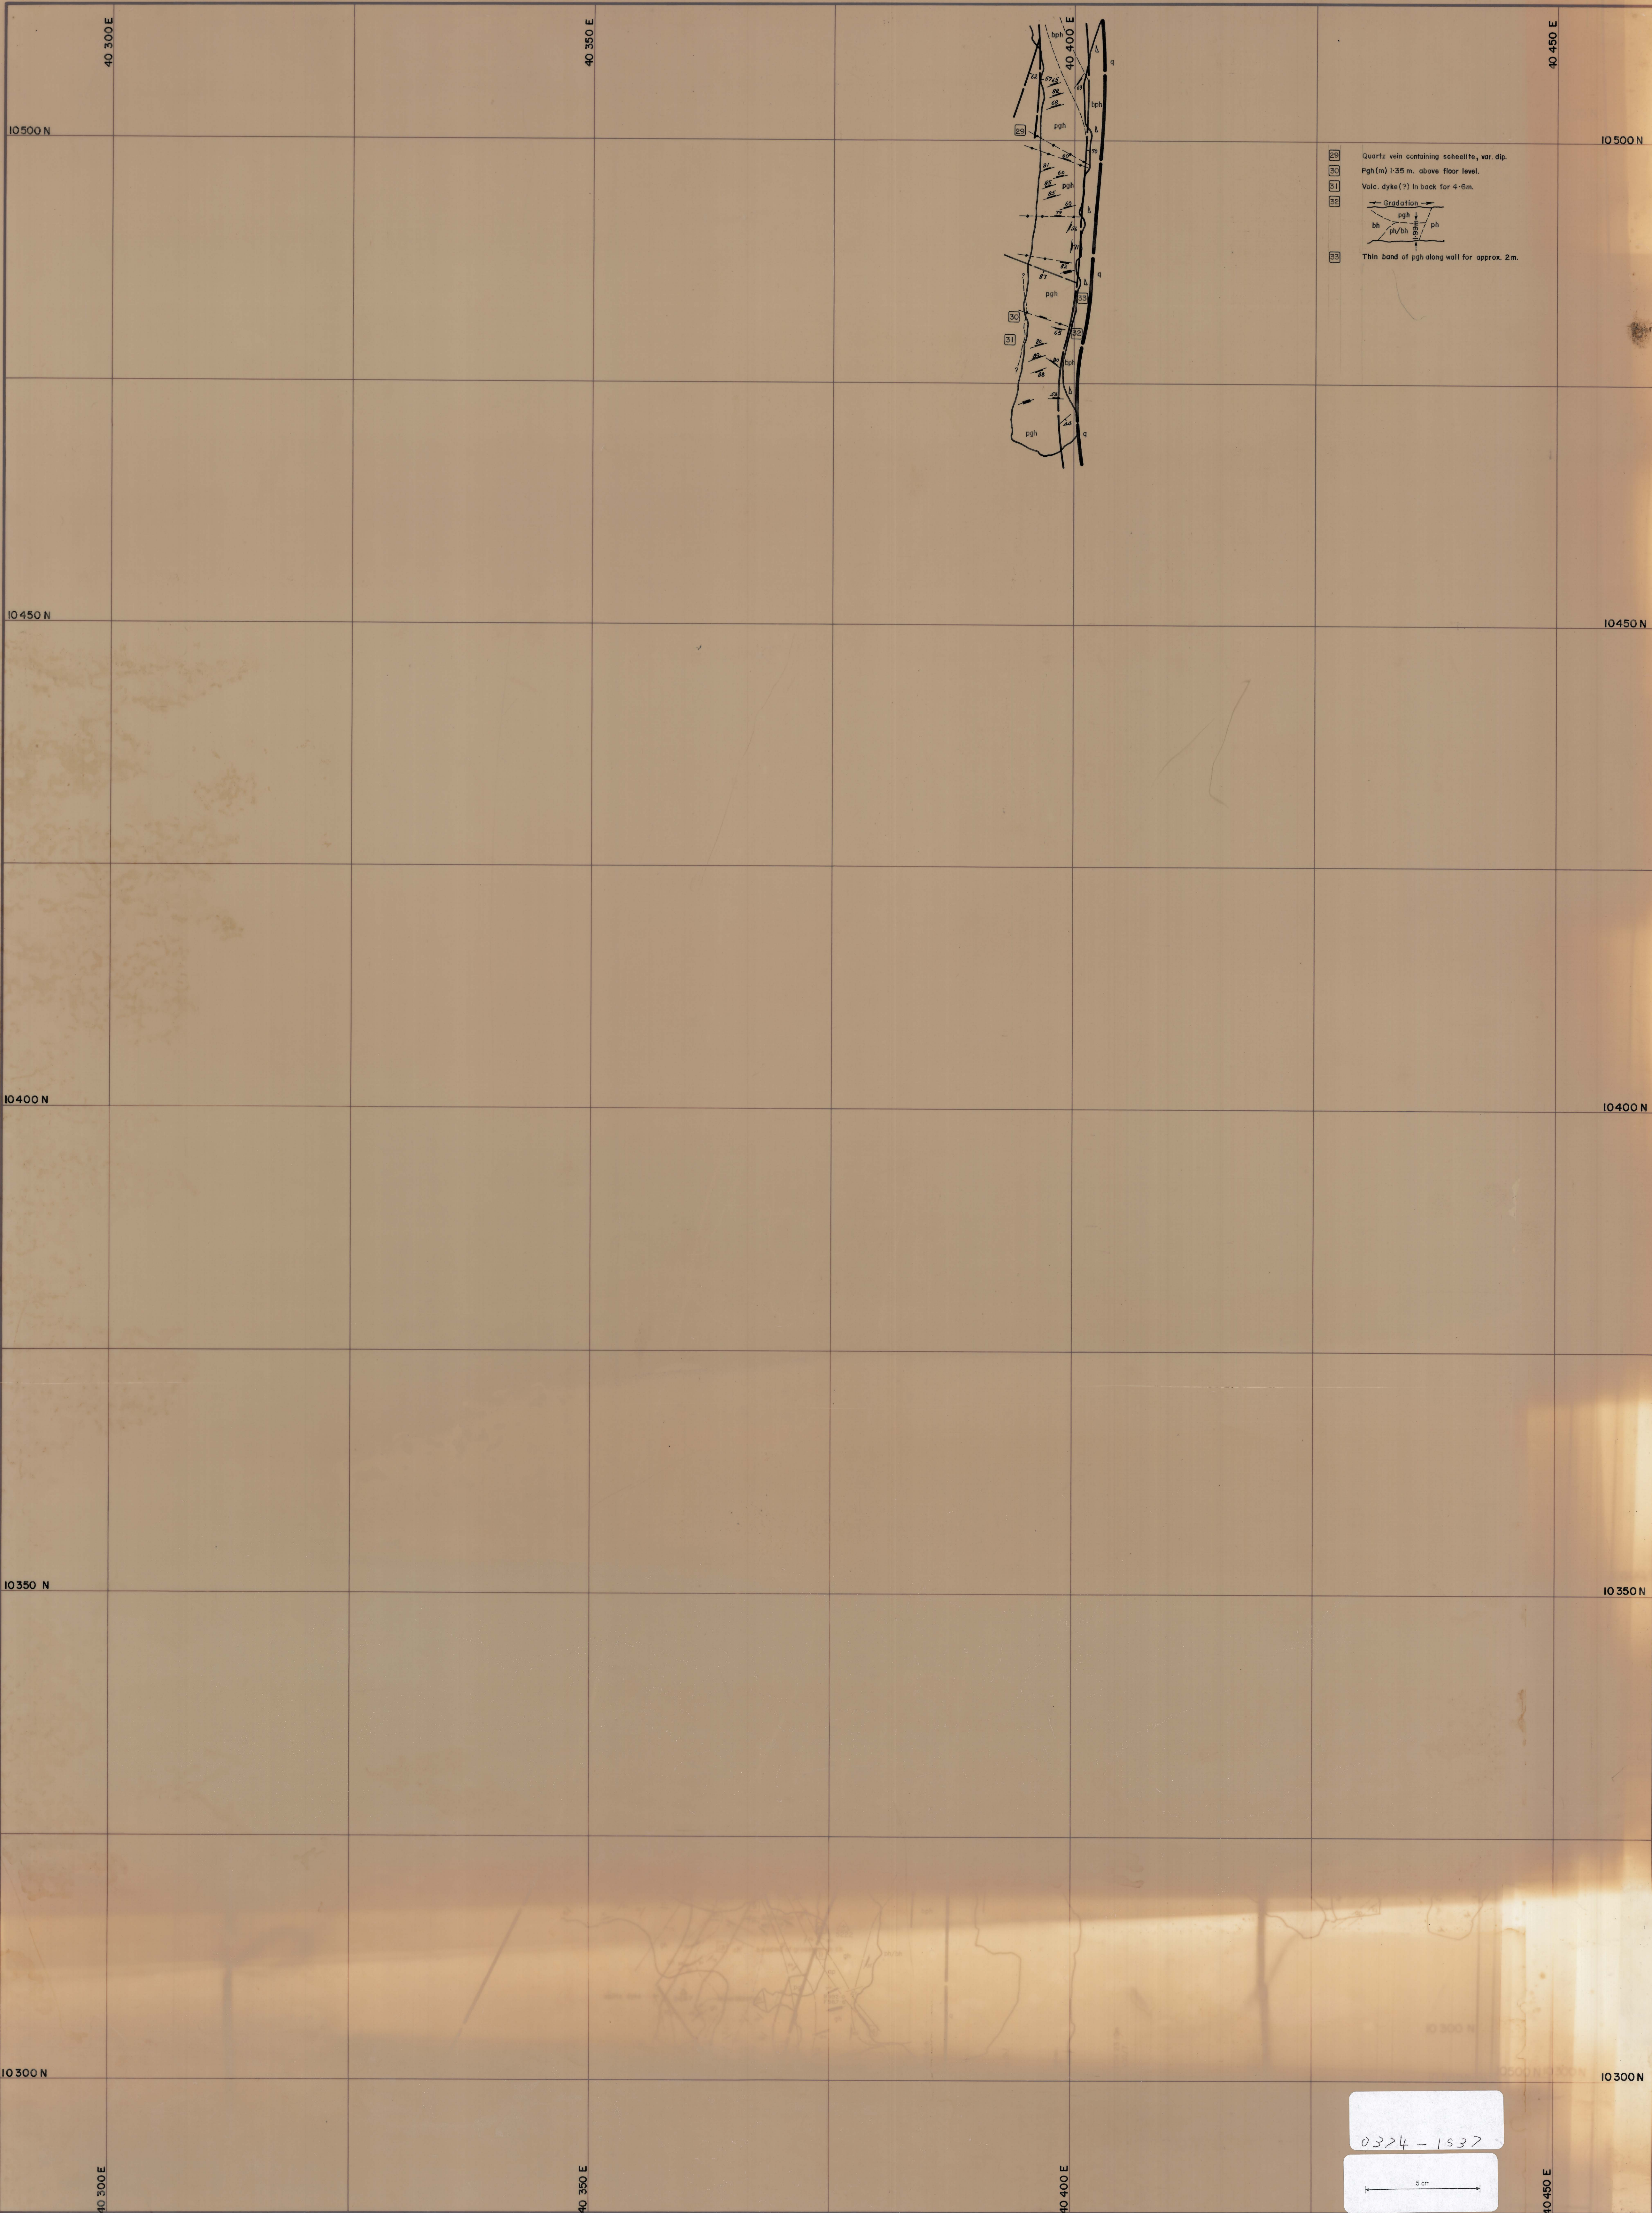

LEGEND:

uv	Upper metavolcanics	pgh	Pyroxene garnet hornfels	ad	Adamellite	60	Strike and dip	PDH (Percussion Drill Hole) with inferred geology.
bh	Biotite hornfels	gh	Mineralized skarn (>0.25% WO ₃)	ap	Aplite	55	Joint, inclined	DDH (Diamond Drill Hole)
gh	Pyroxene hornfels	gh	Unmineralized skarn (<0.25% WO ₃)				Joint, vertical	
uv	Unconformity	ch/gh	Banded footwall beds				Fault	
							Fault showing relative movement	
							Degree of uncertainty in fault position	

A	B	C
D	E	F
G	H	I
J	K	
N		

GEOPEKO LIMITED
KING ISLAND GROUP

SCALE: 1:250

BOLD HEAD MINE
GEOLOGICAL FLOOR PLAN
B LENS FAULT BLOCK
1005m R.L.

No. KG3-264-004

DATE: MAY, 1976
GEOLOGIST: S.G.B.
DRAWN: R.F.
M.C.R.