
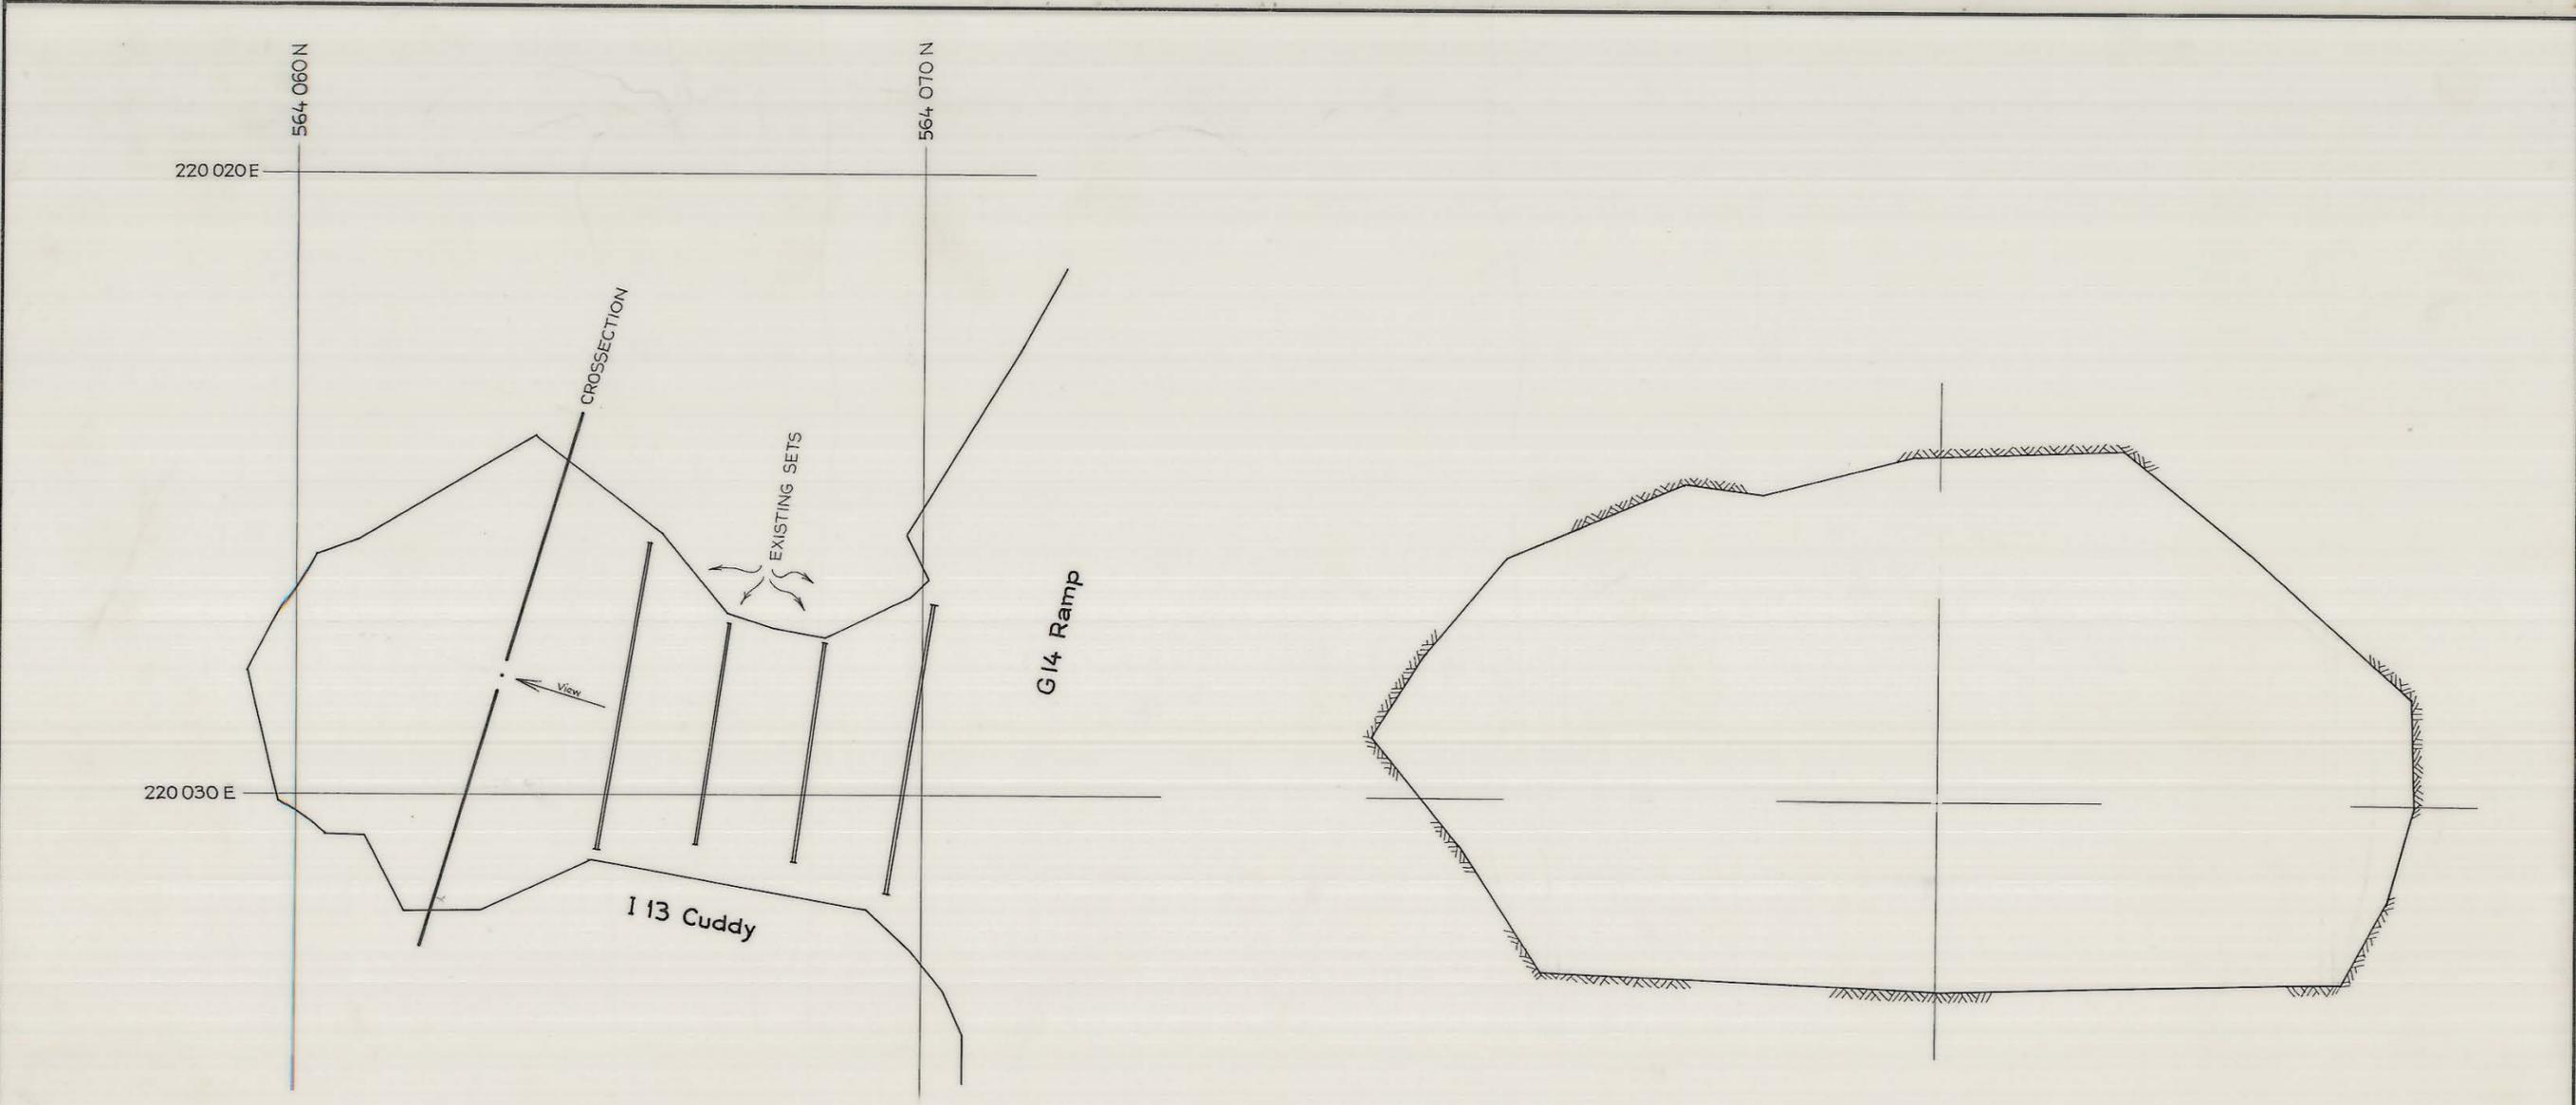


01DM07 - 3001

0374_2441

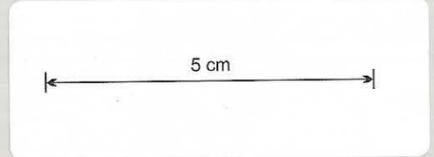

SITE PLAN
Scale 1:100

CROSSECTION - VIEW FROM
G 14 RAMP
Scale 1:50

SCALE See Above

LOCATION DOLPHIN MINE

SUBJECT SET in I 13
- 75m ZONE



PLAN NUMBER 01DM07 - 3001

north