
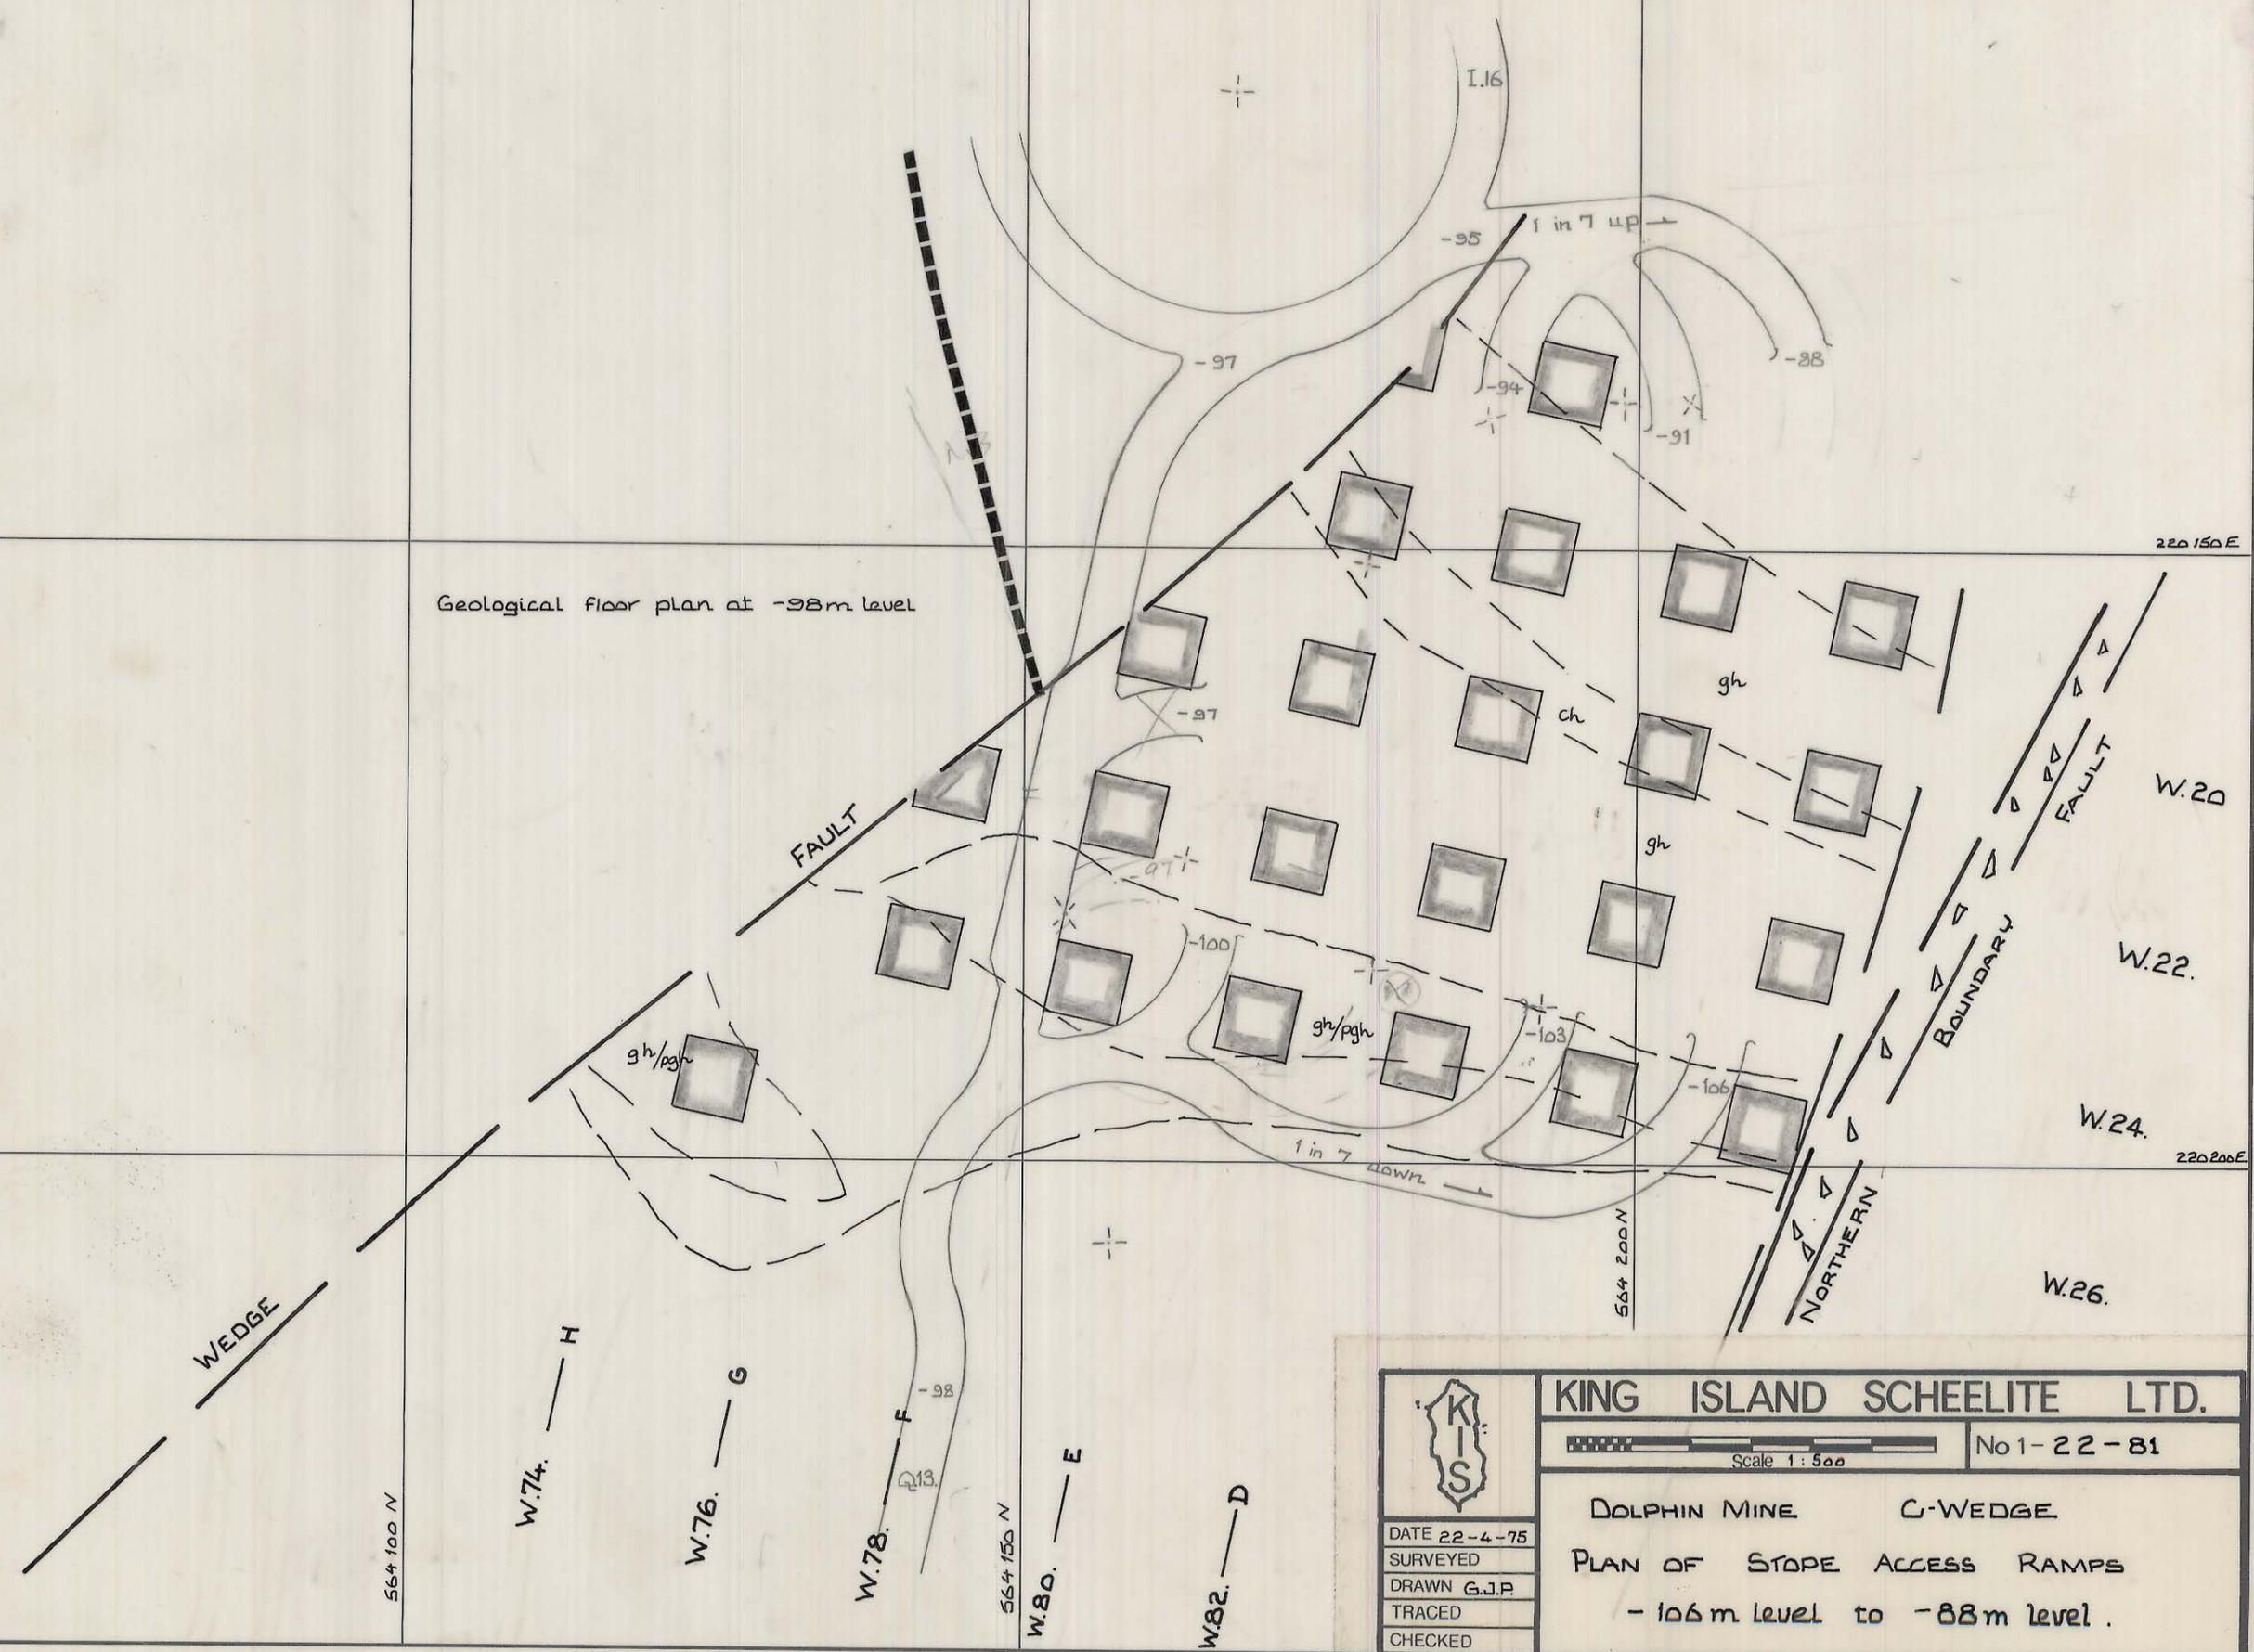
 


5 cm

0374\_2710

Geological floor plan at -98m level

 

	<b>KING ISLAND SCHEELITE LTD.</b>	
	 Scale 1:500	
	No 1-22-81	
	DOLPHIN MINE	C-WEDGE
	<b>PLAN OF STOPE ACCESS RAMPS</b> - 106 m level to -88 m level.	
DATE 22-4-75		
SURVEYED		
DRAWN G.J.P.		
TRACED		
CHECKED		