


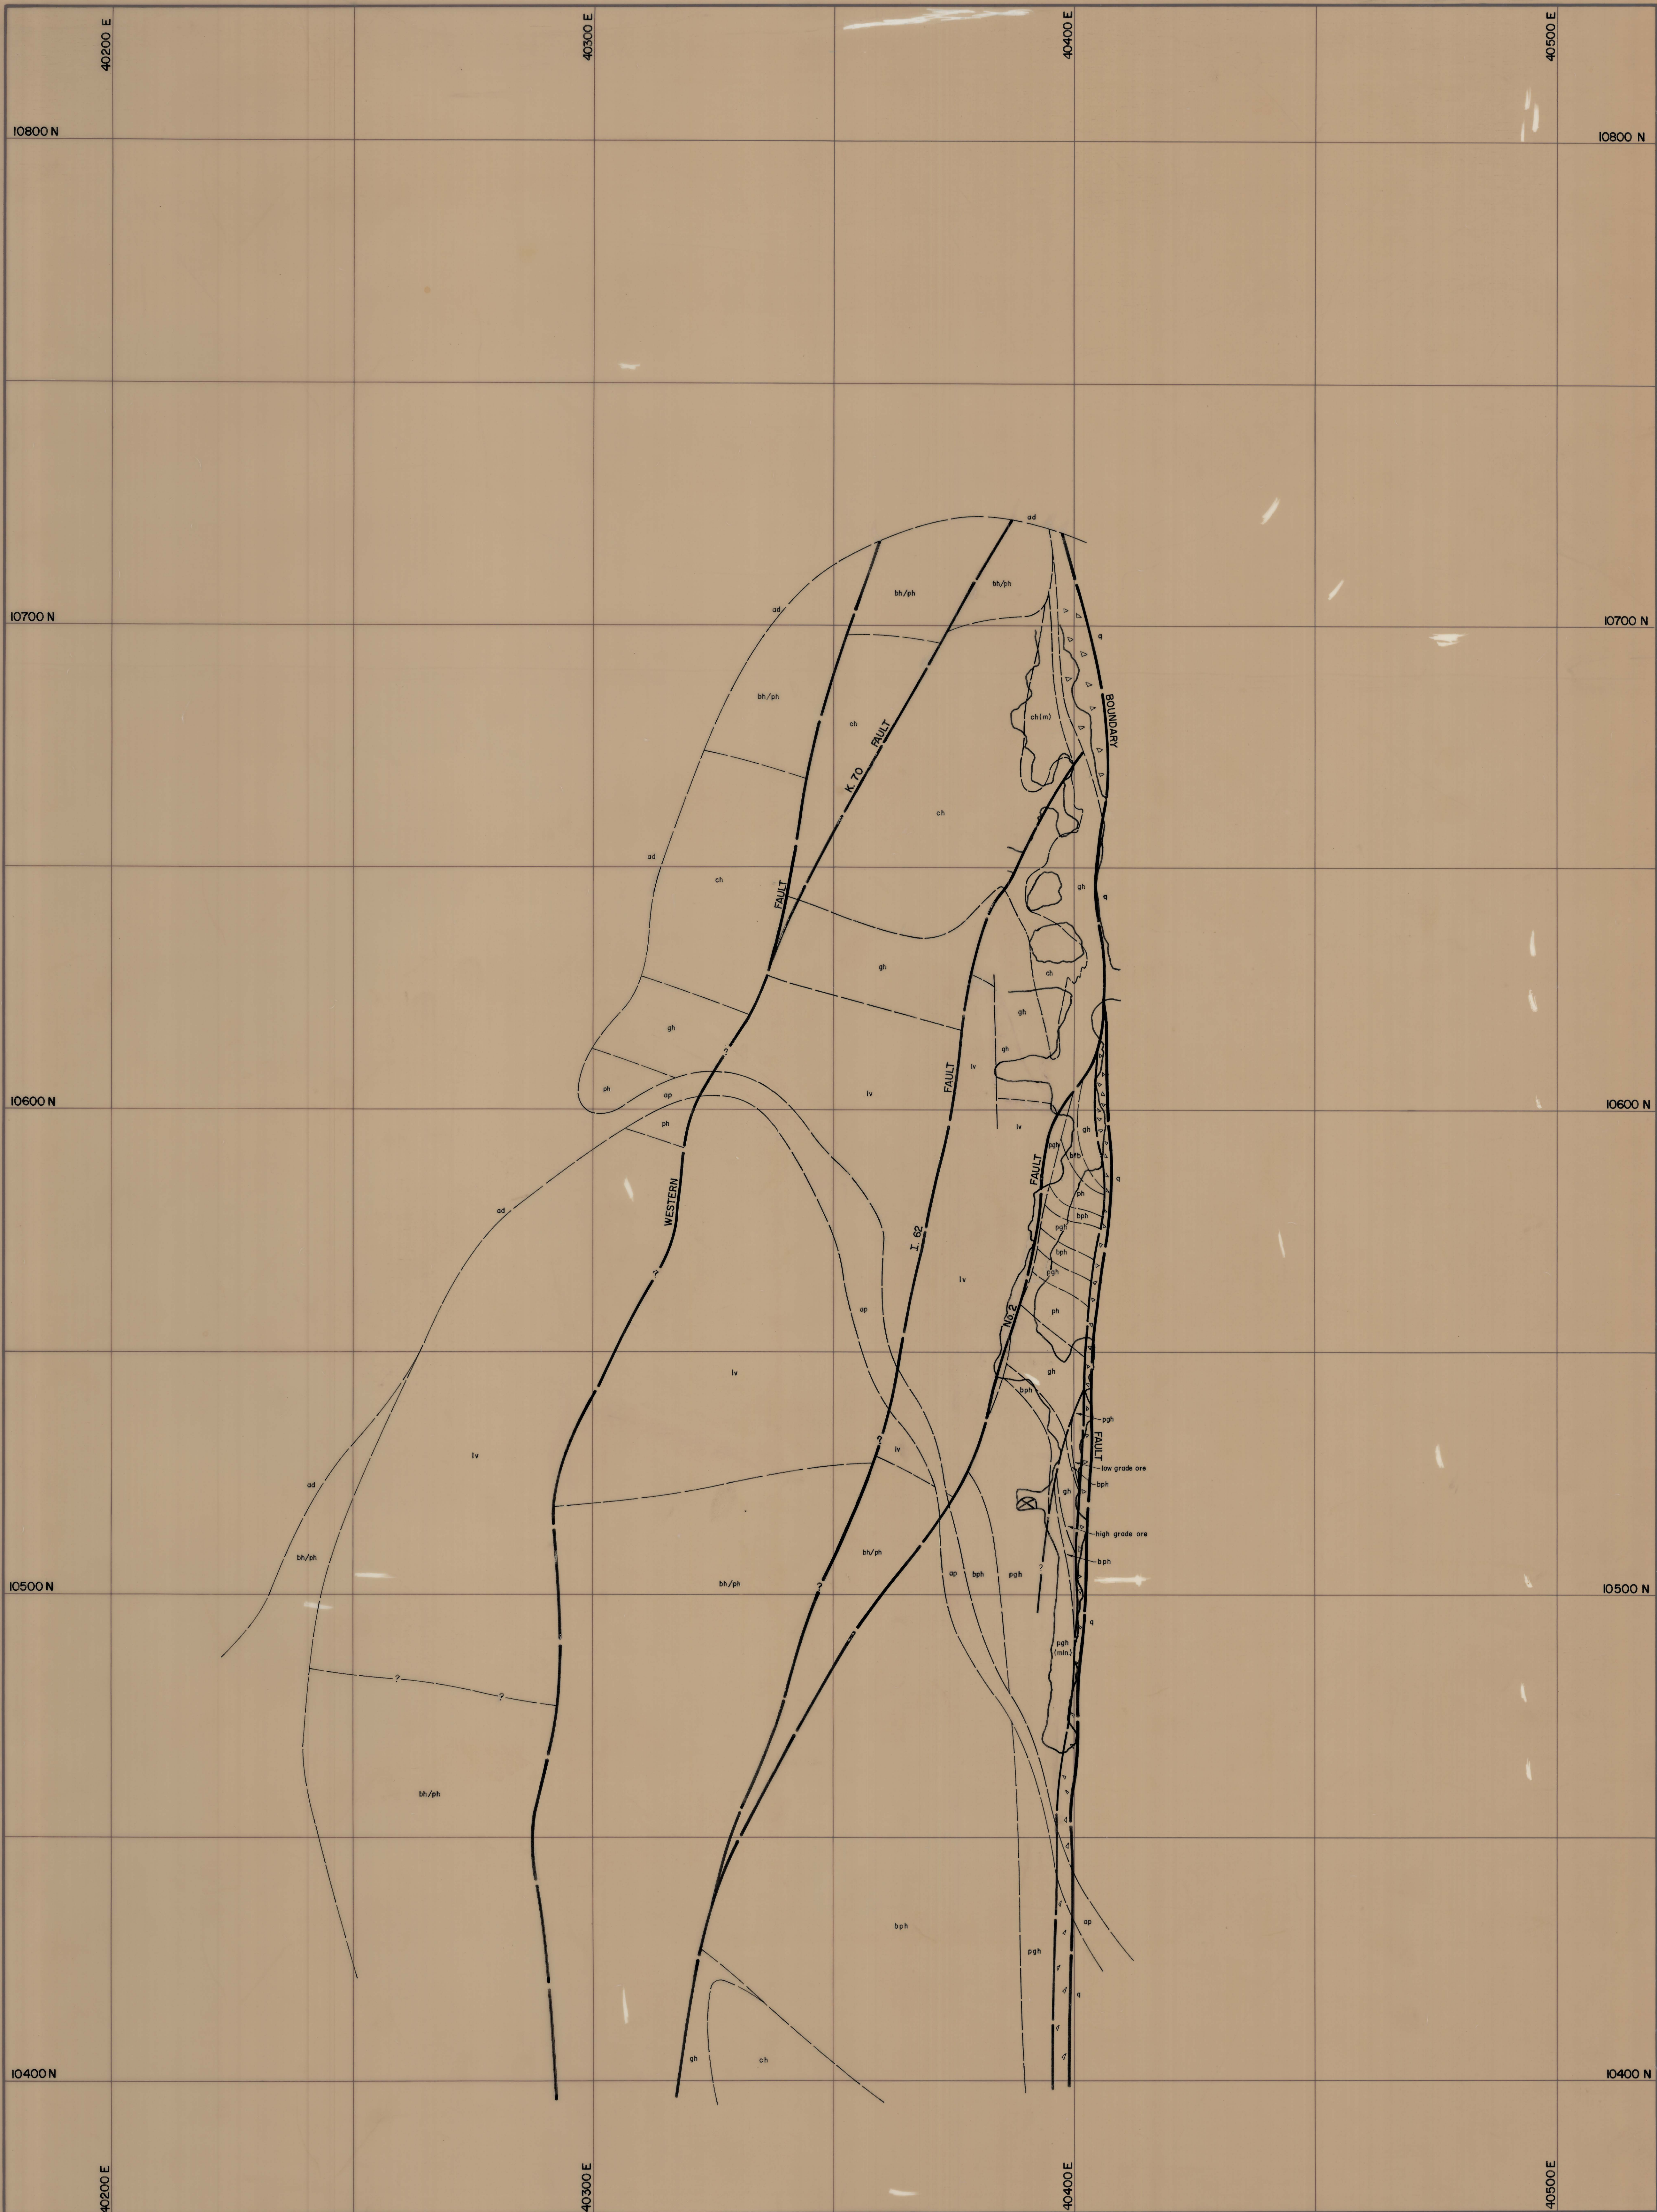

LEGEND:

uv	Upper metavolcanics
bh	Biotite hornfels
ph	Pyroxene hornfels
ch	Marble
lv	Lower metavolcanics

pgh	Pyroxene garnet hornfels
gh	Mineralized skarn (>0.25% WO ₃)
gh	Unmineralized skarn (<0.25% WO ₃)
bh/ph	Biotite hornfels/pyroxene hornfels
ch/ph	Marble/pyroxene hornfels
q	Quartzite

ad	Adamellite
ap	Aplite

60	Strike and dip
35	Joint, inclined
—	Joint, vertical
—	Fault
—	Fault showing relative movement
—	Degree of uncertainty in fault position

—	P.D.H. (Percussion Drill Hole) with inferred geology.
—	D.D.H. (Diamond Drill Hole)



DATE: NOV. 1975
GEOLOGIST: S.G.B.
DRAWN: O.S.
CHECKED: M.C.R.

GEOPEKO LIMITED
KING ISLAND GROUP

SCALE: 1:500

No. KG3-252-003

**BOLD HEAD OREBODY
GEOLOGICAL FLOOR PLAN
1002m R.L.**

5 cm