


03 BH07-2003


0374_3995

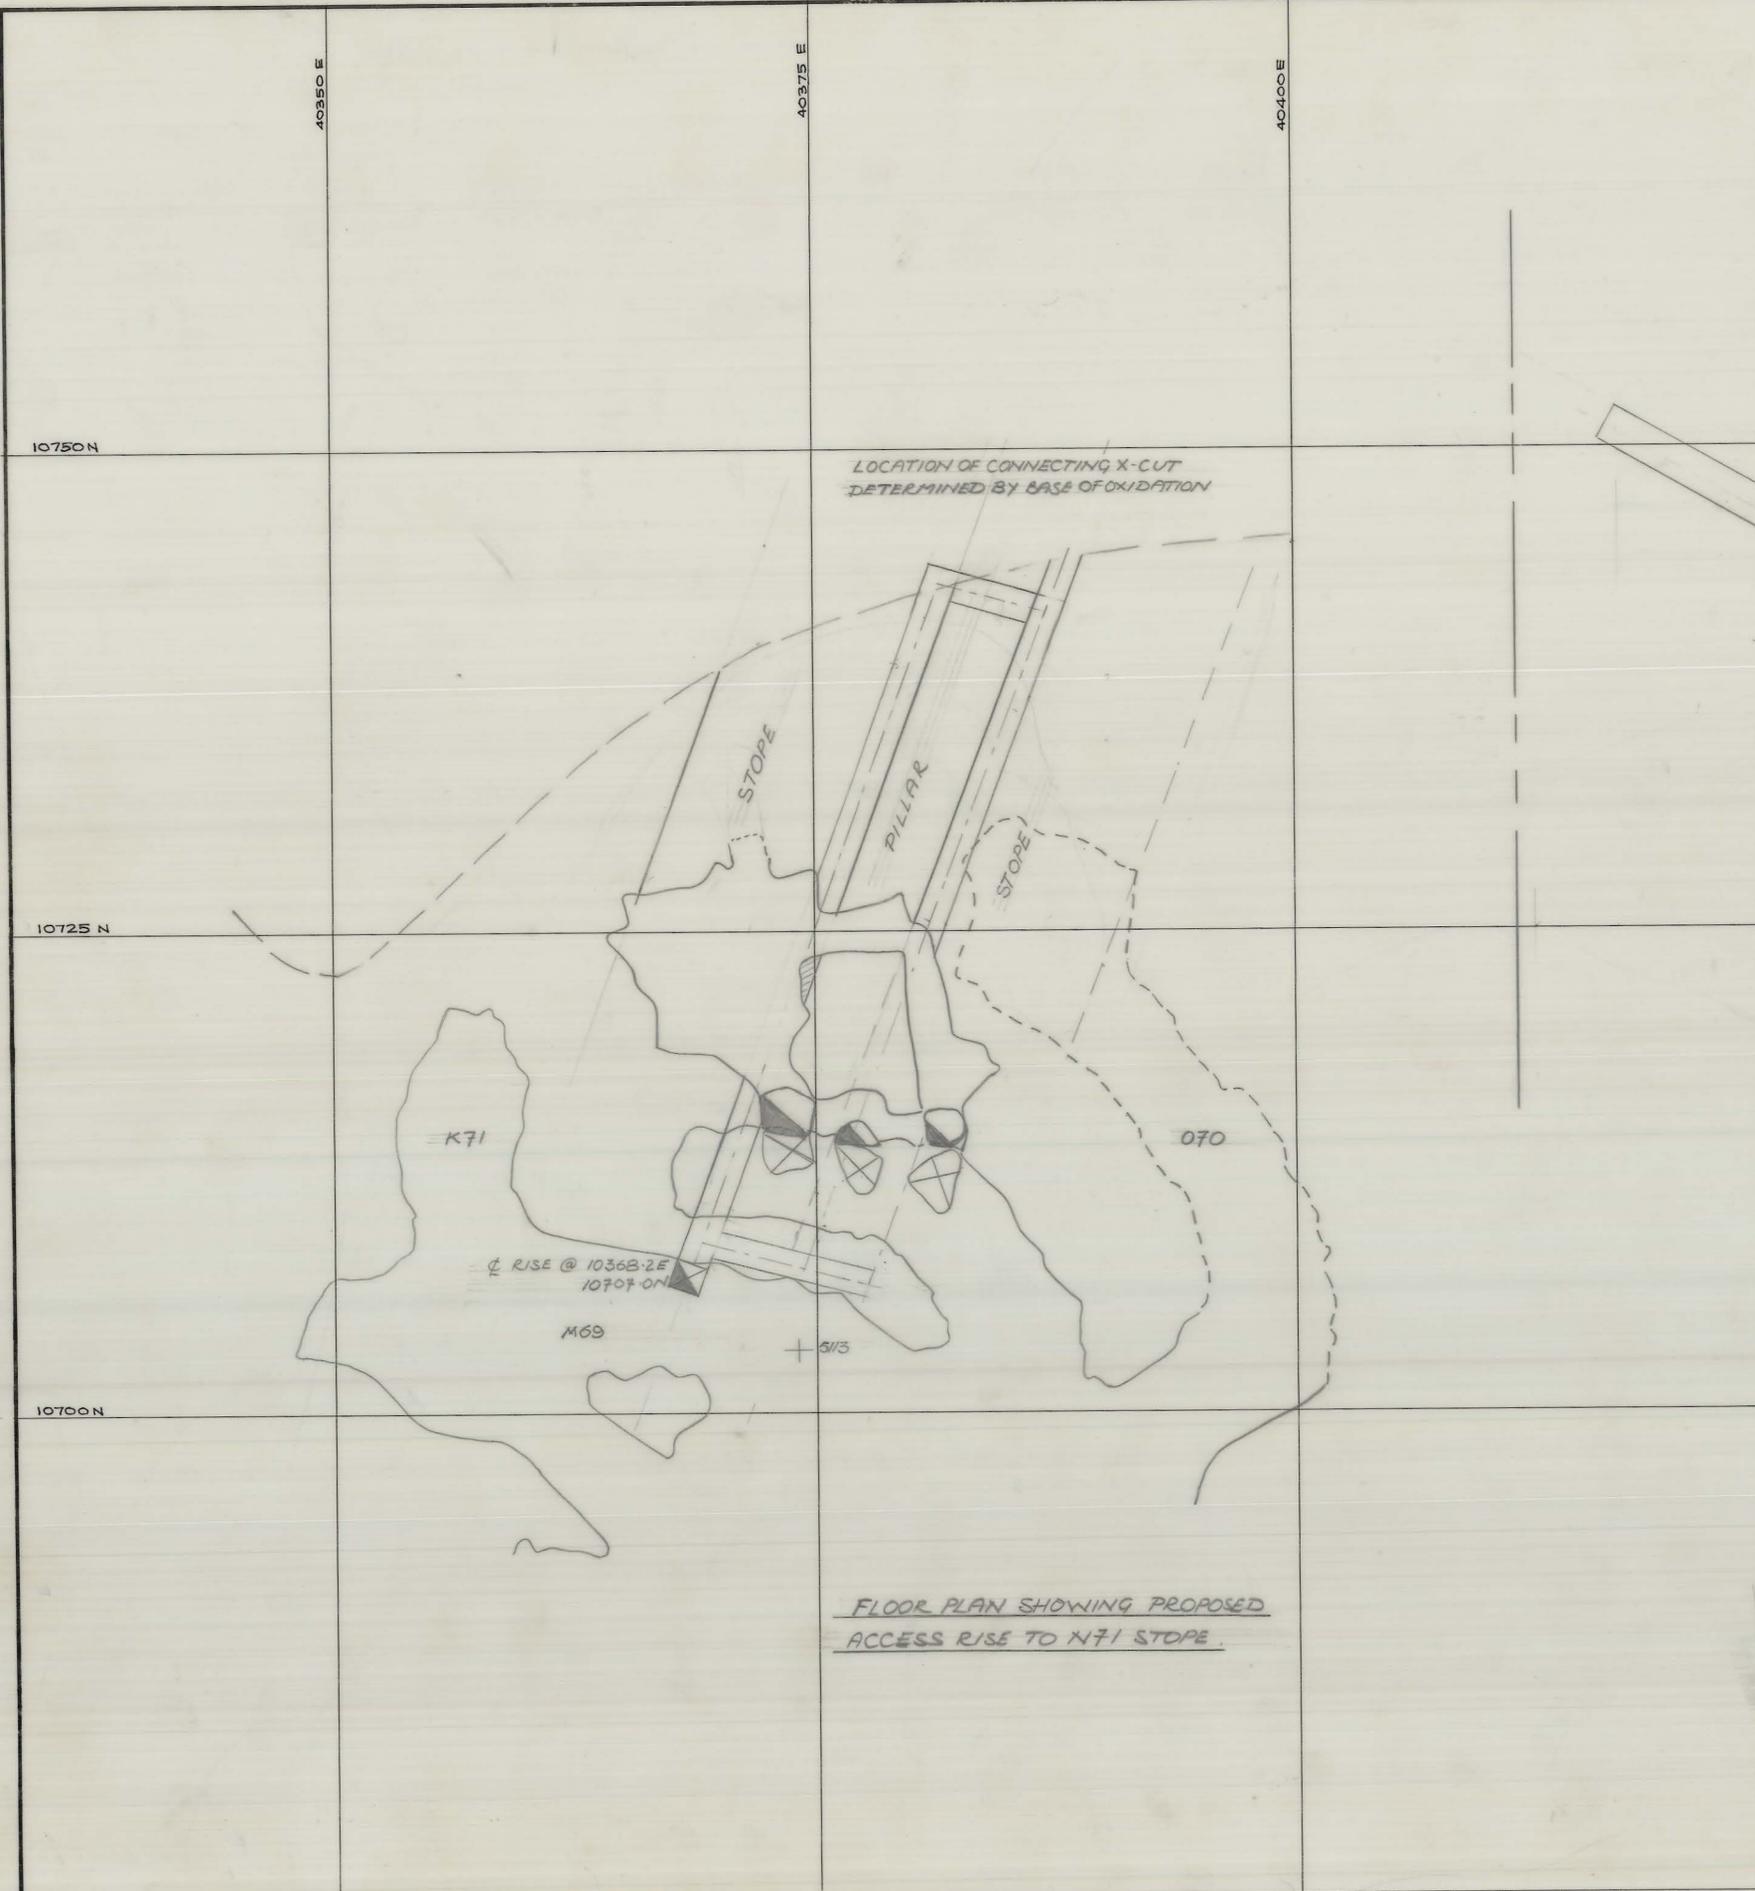

LOCATION OF CONNECTING X-CUT DETERMINED BY BASE OF OXIDATION

FLOOR PLAN SHOWING PROPOSED ACCESS RISE TO N71 STOPE

N.B. H/W OF RISE TO FOLLOW H/W OF ORE STOP AT BASE OF OXIDATION
UPPER LIMITS AND ATTITUDE OF ORE BOUNDARY UNDEFINED

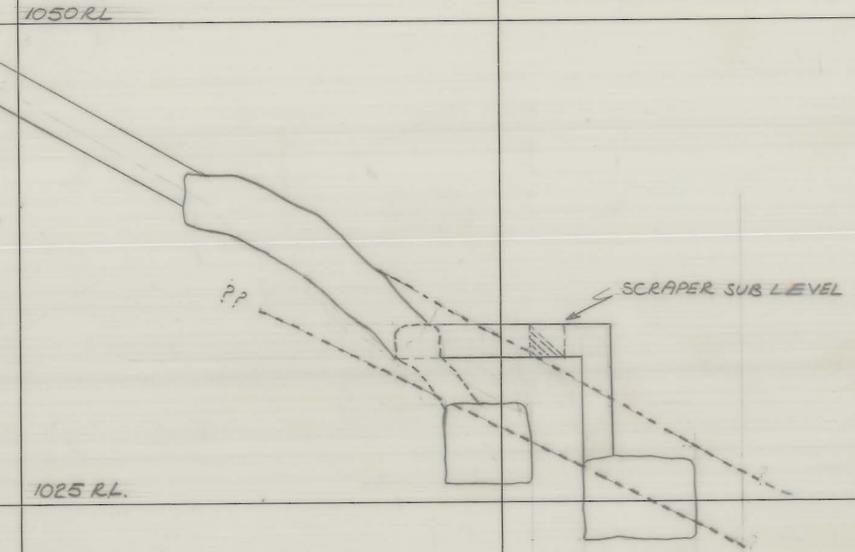

SECTION ALONG AXIS OF PROPOSED ACCESS AND STOPE RISE FOR N71 STOPE

5 cm

KING ISLAND SCHEELITE		APPROVAL		COPY
DATE: 13-5-76	SCALE: 1:250	PLANNING ENG.:		
MINE: BOLD HEAD	DWG/NO.:	SENIOR PLAN. ENG.:		
N 71 STOPE DEVELOPMENT		MINE SUPT.:		
		G. MINING SUPT.:		
		SENIOR SURV'R.:		
		SENIOR GEOLOGIST:		
		SURVEYOR:		
PRELIMINARY	<input checked="" type="checkbox"/>	FINAL	<input type="checkbox"/>	