



0374_965

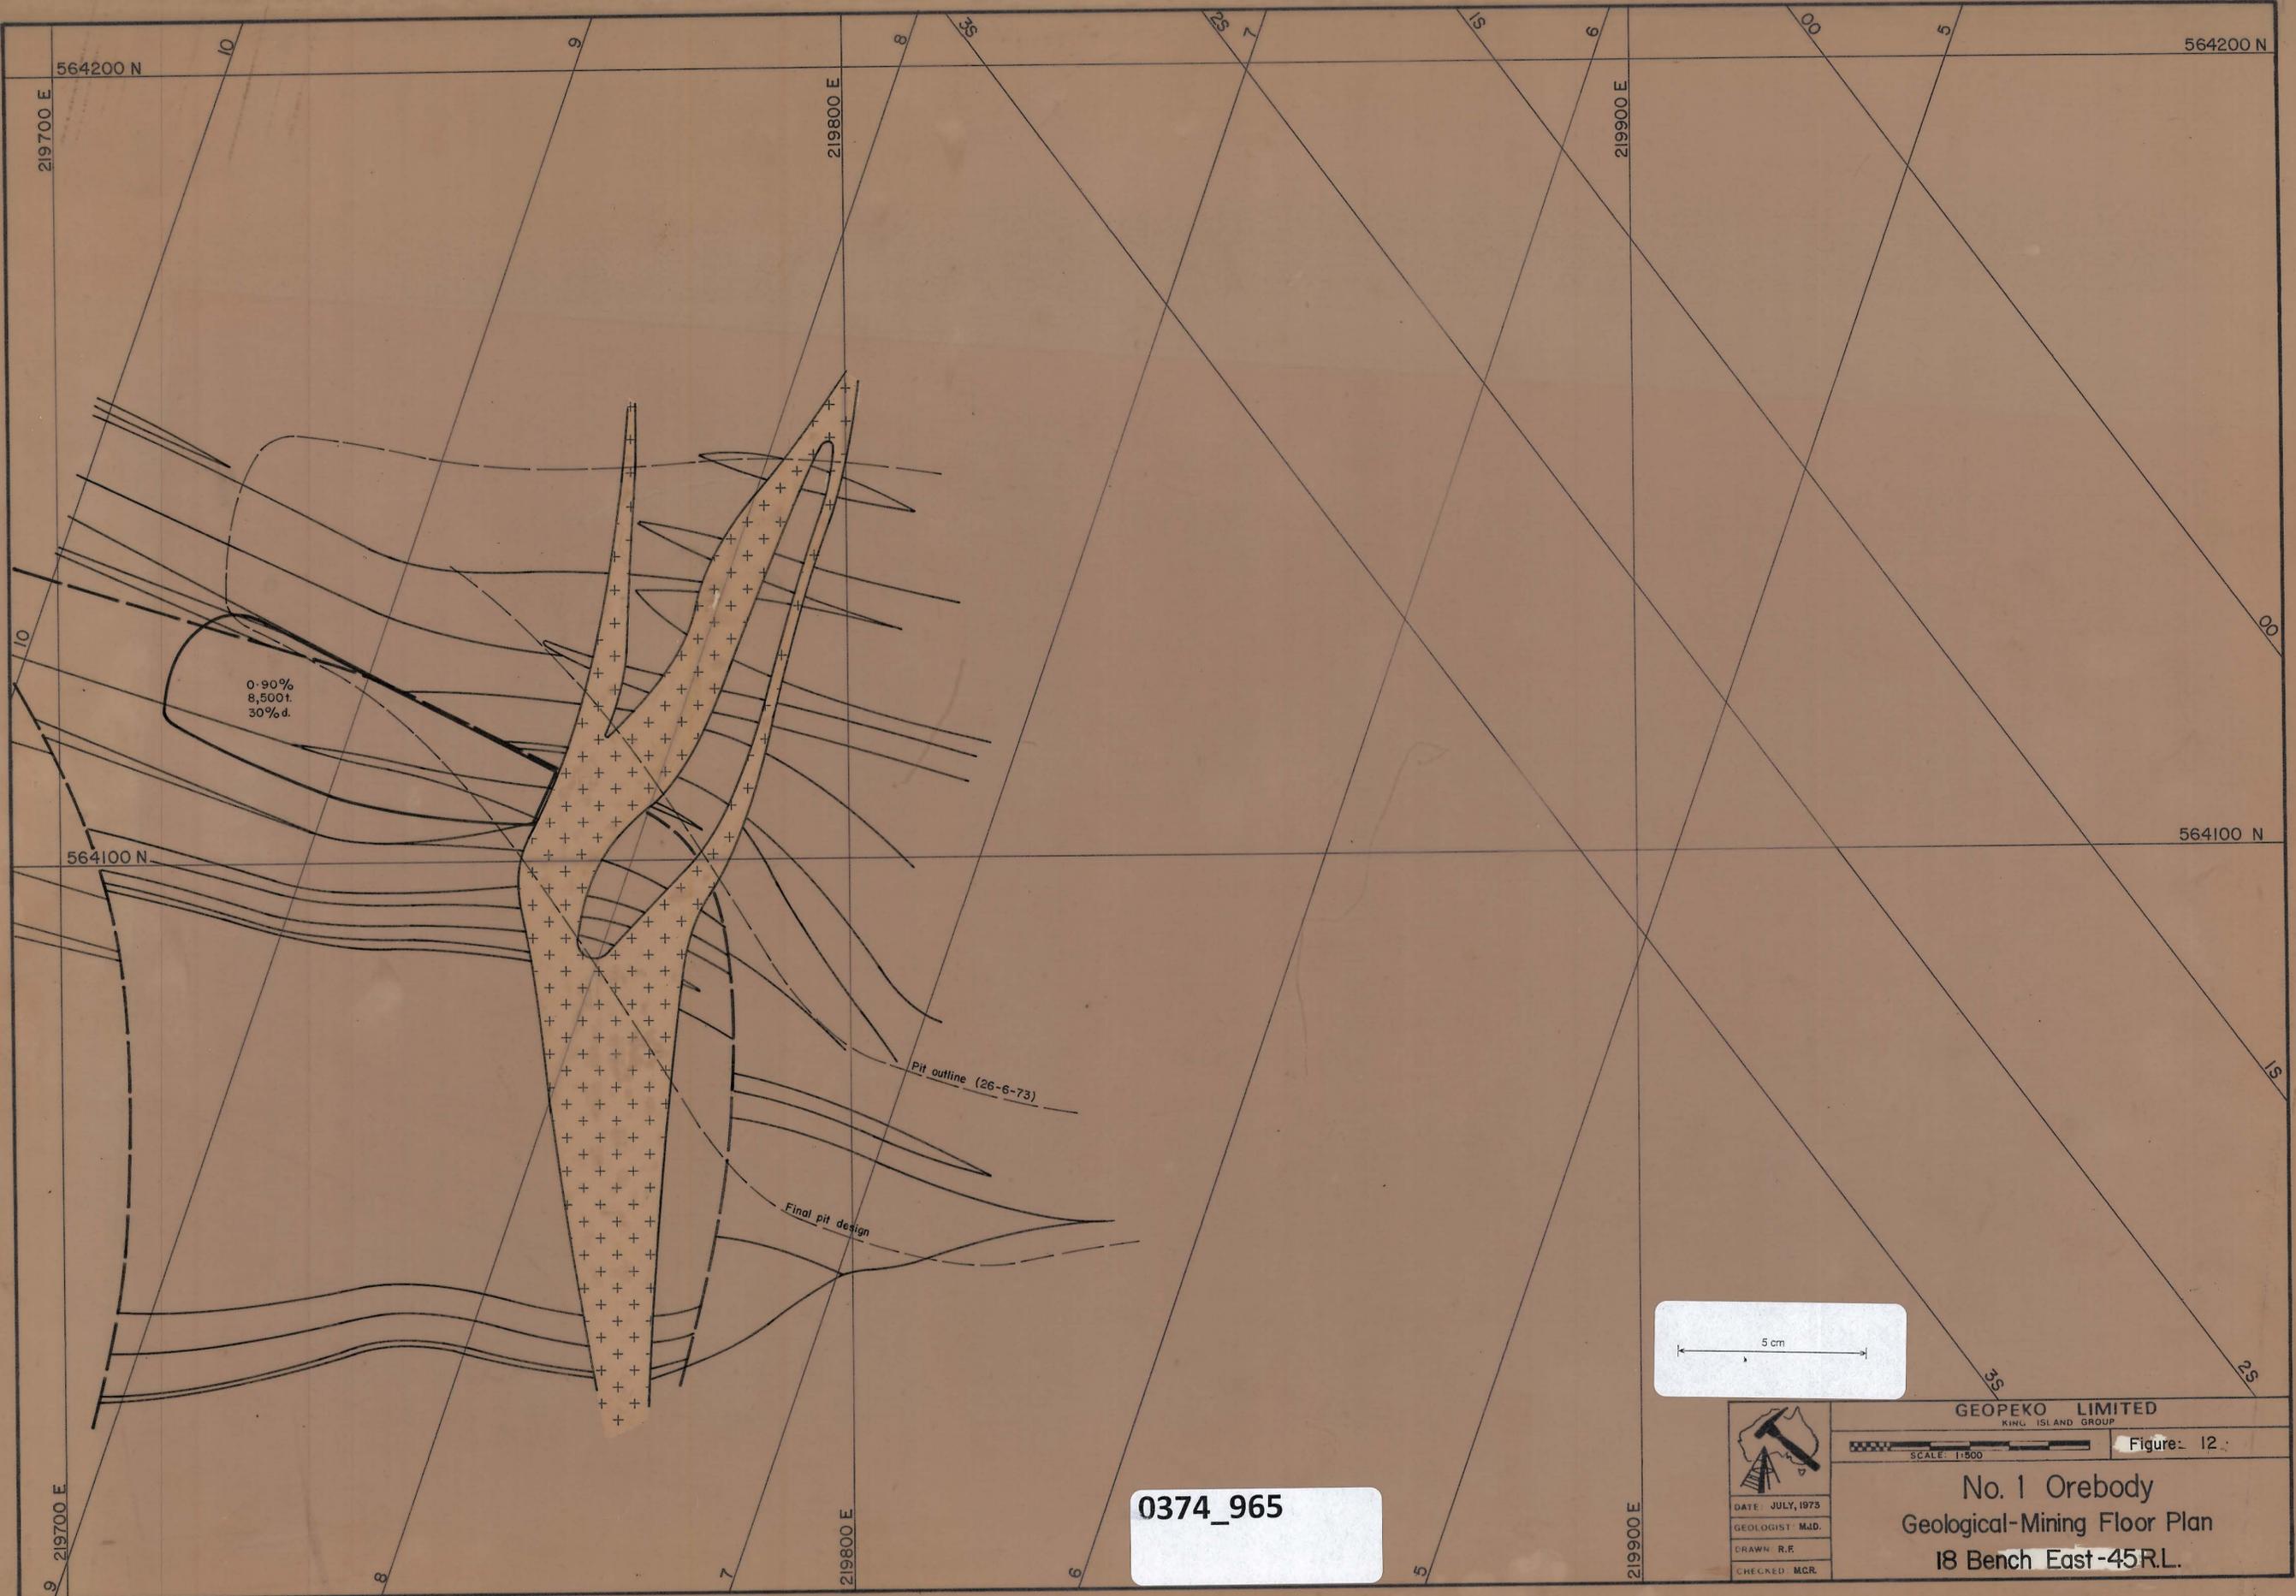

0374_965

 


 DATE JULY, 1973
 GEOLOGIST M.I.D.
 DRAWN R.R.
 CHECKED M.C.R.

GEOPEKO LIMITED
 KING ISLAND GROUP
 SCALE: 1:500
 Figure: 12
No. 1 Orebody
Geological-Mining Floor Plan
18 Bench East-45R.L.