


0374_966

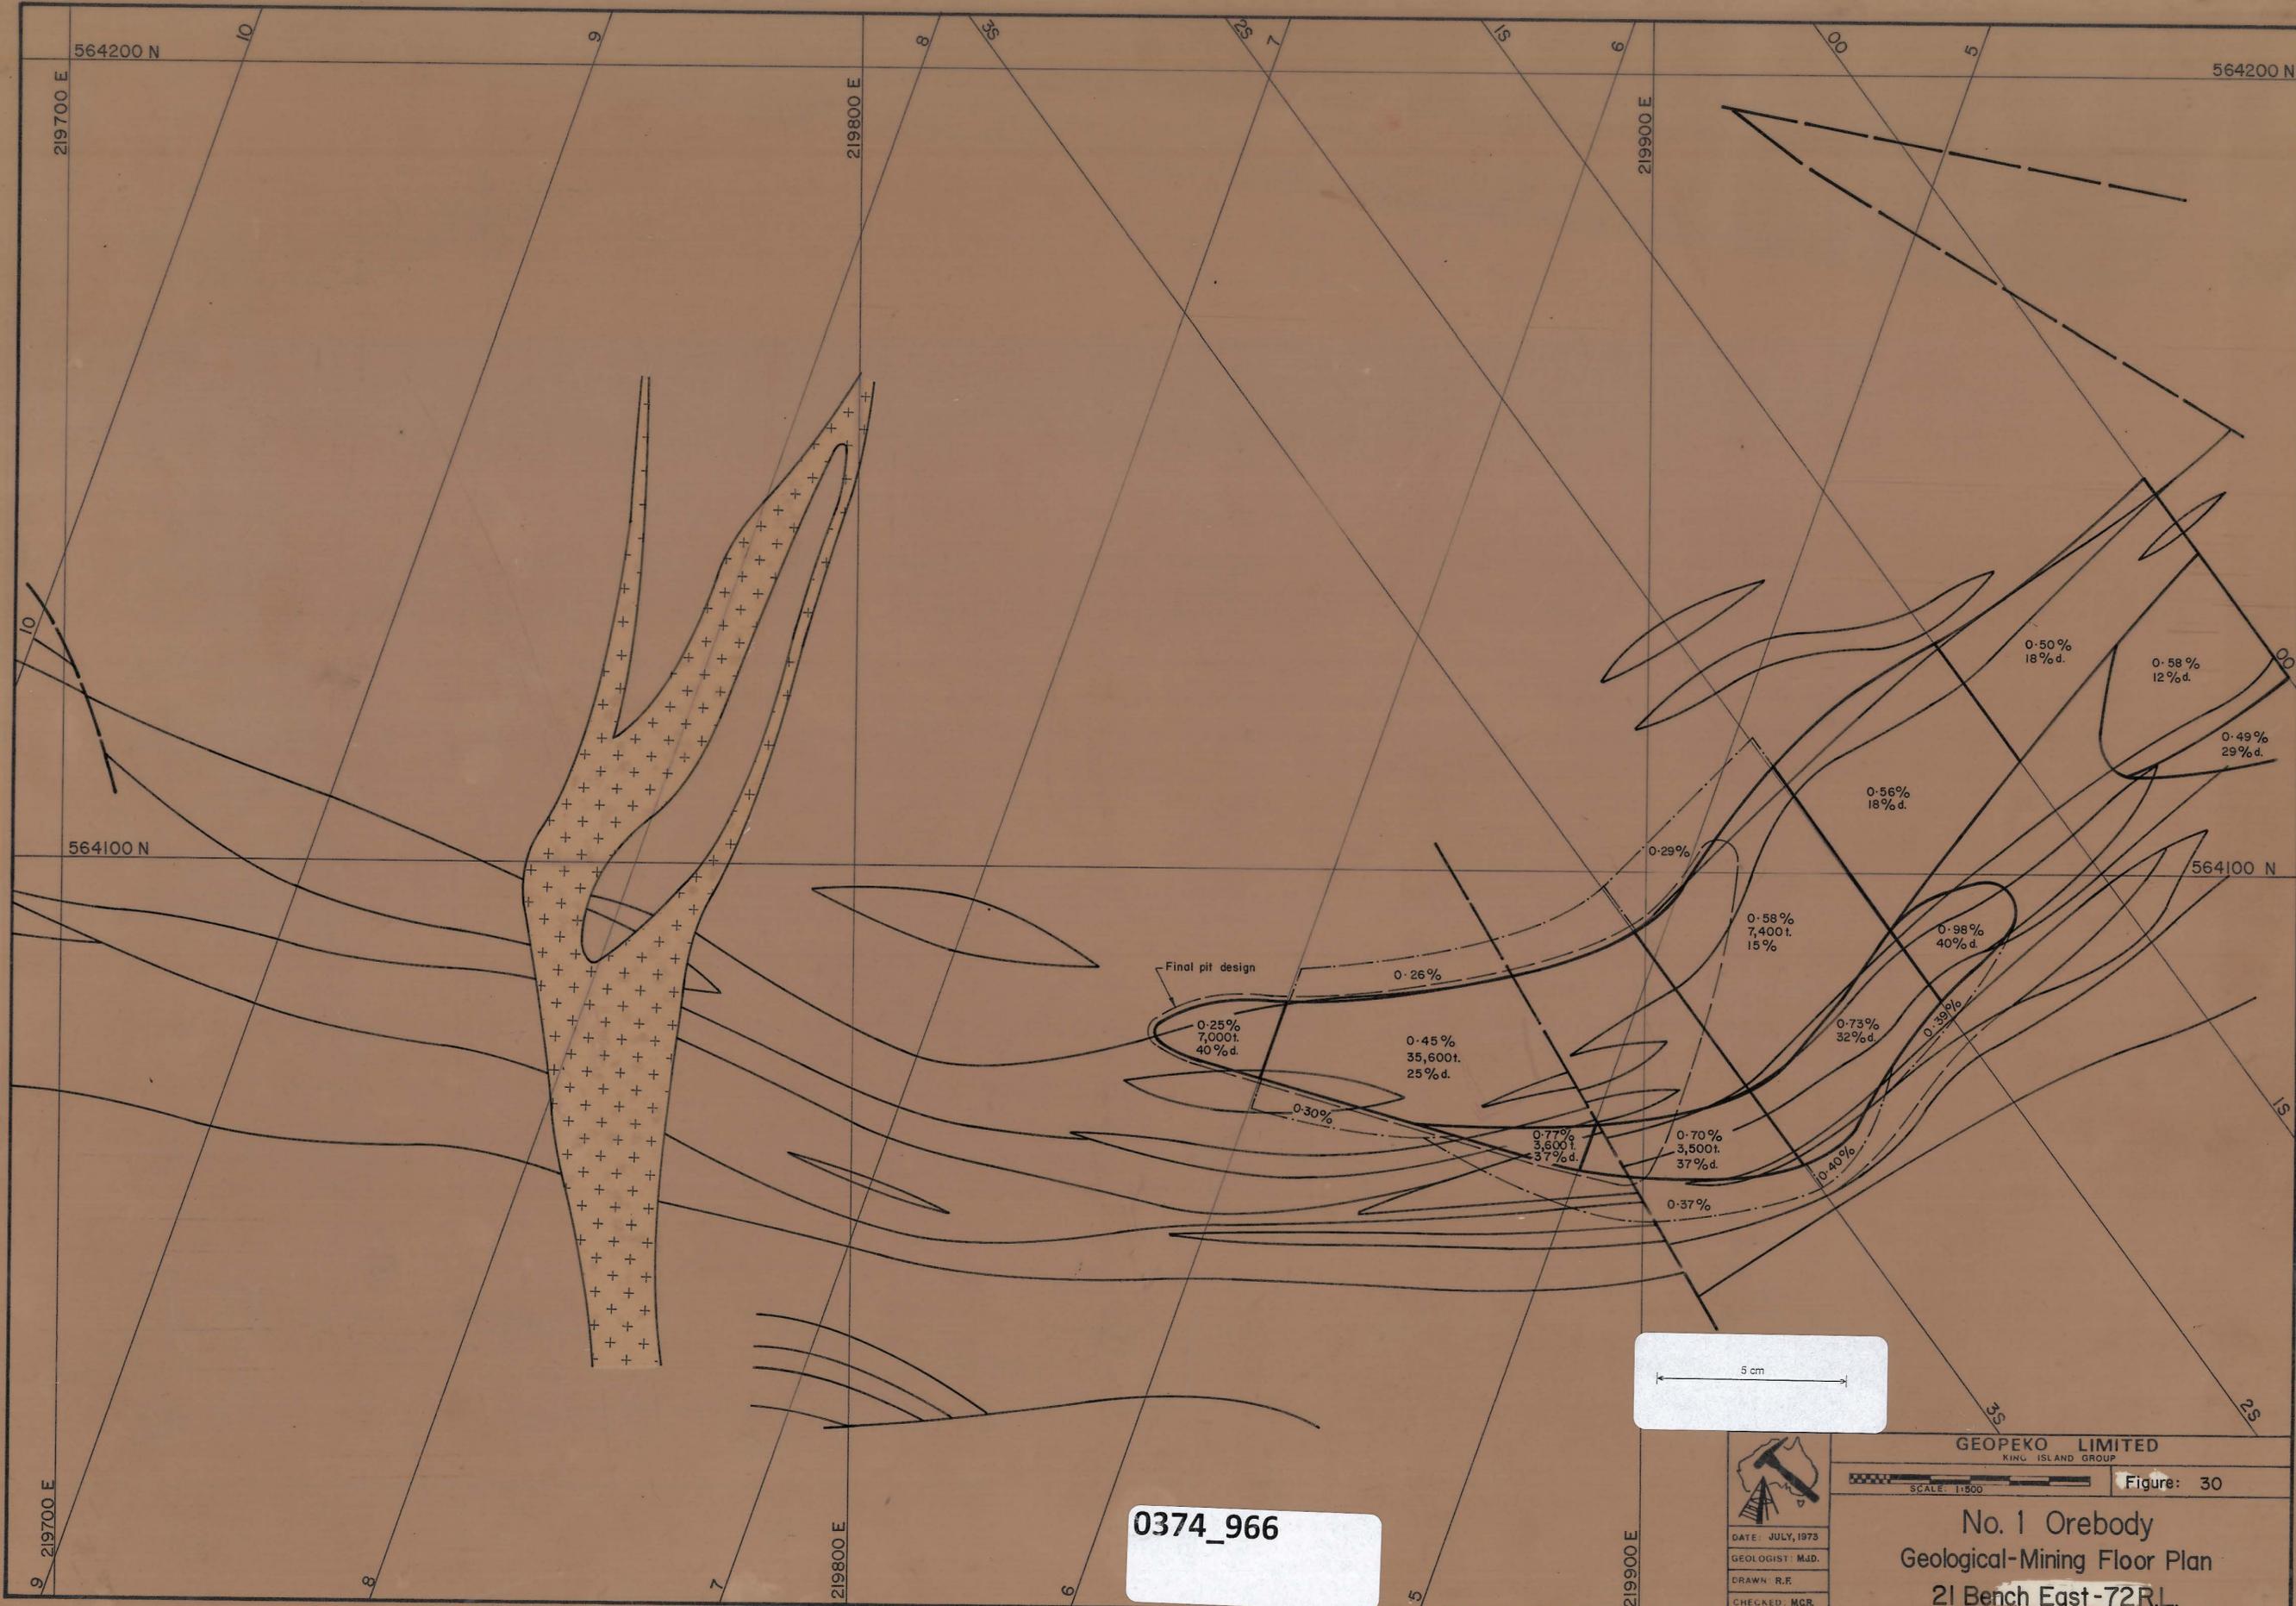

0374_966


 DATE: JULY, 1973
 GEOLOGIST: M.J.D.
 DRAWN: R.F.
 CHECKED: M.C.R.

GEOPEKO LIMITED
 KING ISLAND GROUP
 SCALE: 1:500
 Figure: 30
No. 1 Orebody
Geological-Mining Floor Plan
21 Bench East-72R.L.