


0006/0072

0400_144

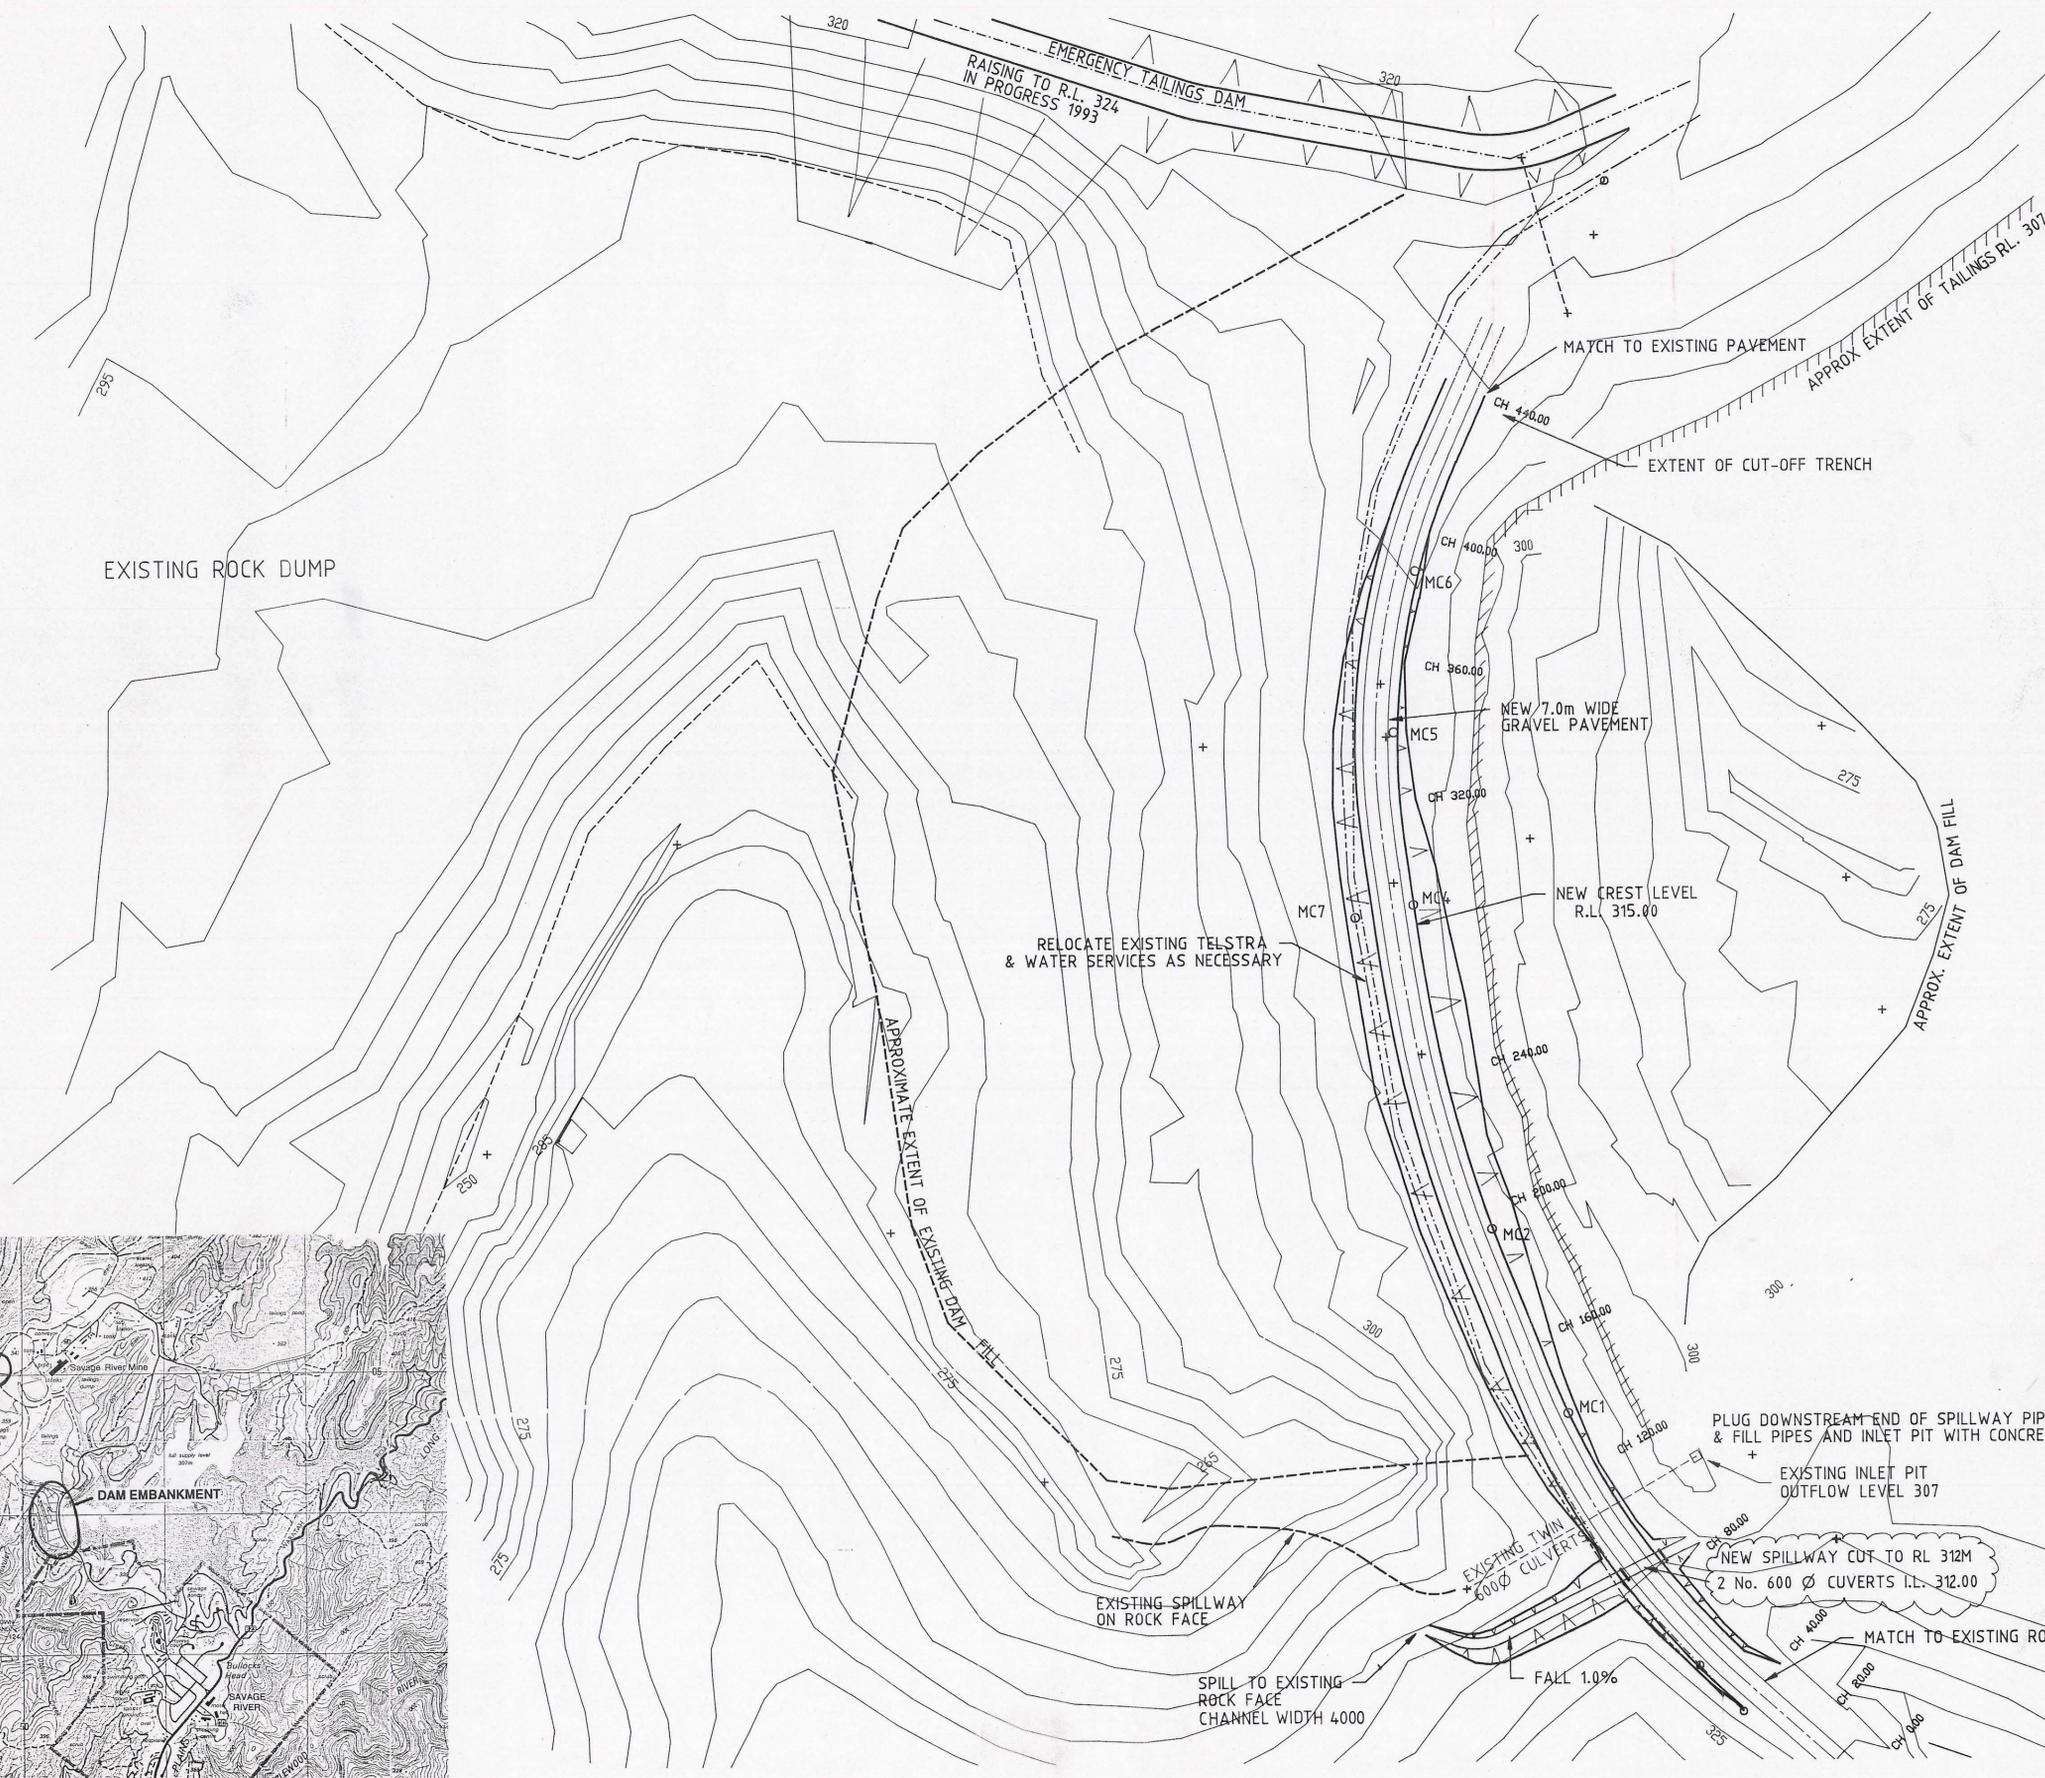


SET OUT DATA

CHAINAGE	EASTING	NORTHING	RL
40	350356.68	5403736.8	317.3202
50	350349.25	5403743.5	316.2653
60	350342.09	5403750.5	315.1128
70	350335.25	5403757.8	313.875
80	350328.74	5403765.4	312.625
90	350322.57	5403773.3	312.0417
100	350316.76	5403781.4	313.0385
120	350306.25	5403798.4	314
140	350297.29	5403816.3	314
149.931	350293.44	5403825.4	314
160	350289.74	5403834.8	314
180	350282.39	5403853.4	314
200	350275.4	5403872.1	314
220	350269.34	5403891.2	314
240	350264.25	5403910.5	314
260	350260.12	5403930.1	314
280	350256.98	5403949.9	314
300	350254.22	5403969.7	314
320	350251.78	5403989.5	314
340	350251.13	5404009.5	314
360	350252.47	5404029.4	314.0788
380	350255.81	5404049.2	314.7092

LEGEND
 ○ MC2 - EXISTING PIEZOMETER LOCATION

5 cm

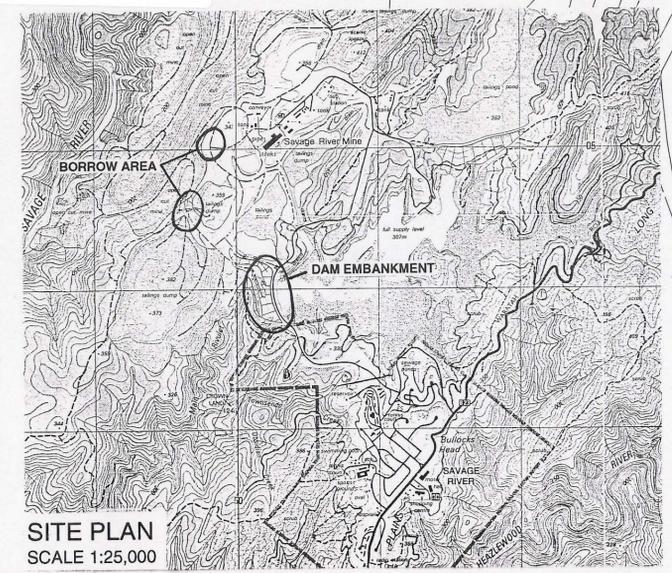

SITE PLAN
SCALE 1:25,000

Rev. No.	Description	Date
C	RL'S ALTERED ISSUED FOR TENDER	2-12-1996 15-11-1996
B	LEVEL RAISED TO RL 315	15-11-1996
A	GENERAL REVISION	11-11-1996

Thompson & Brett Pty. Ltd.
 Consulting Engineers
 7 Bayfield Street, Rosny Park. 7018
 Phone (002) 446633 Fax. (002) 446221

Drawn	E.B.	Date	06 . 1993	Scale	1:1000
Approved	<i>[Signature]</i>		Director		
File	Geocomp				

Client & Project
**SAVAGE RIVER MINES
 MAIN CREEK TAILINGS DAM
 RAISING TO R.L. 315**

Drawing Title	PLAN AND SET OUT	
Drawing No.	93-938-01	REV.C