



0006/0073

0400_145

1/11/96

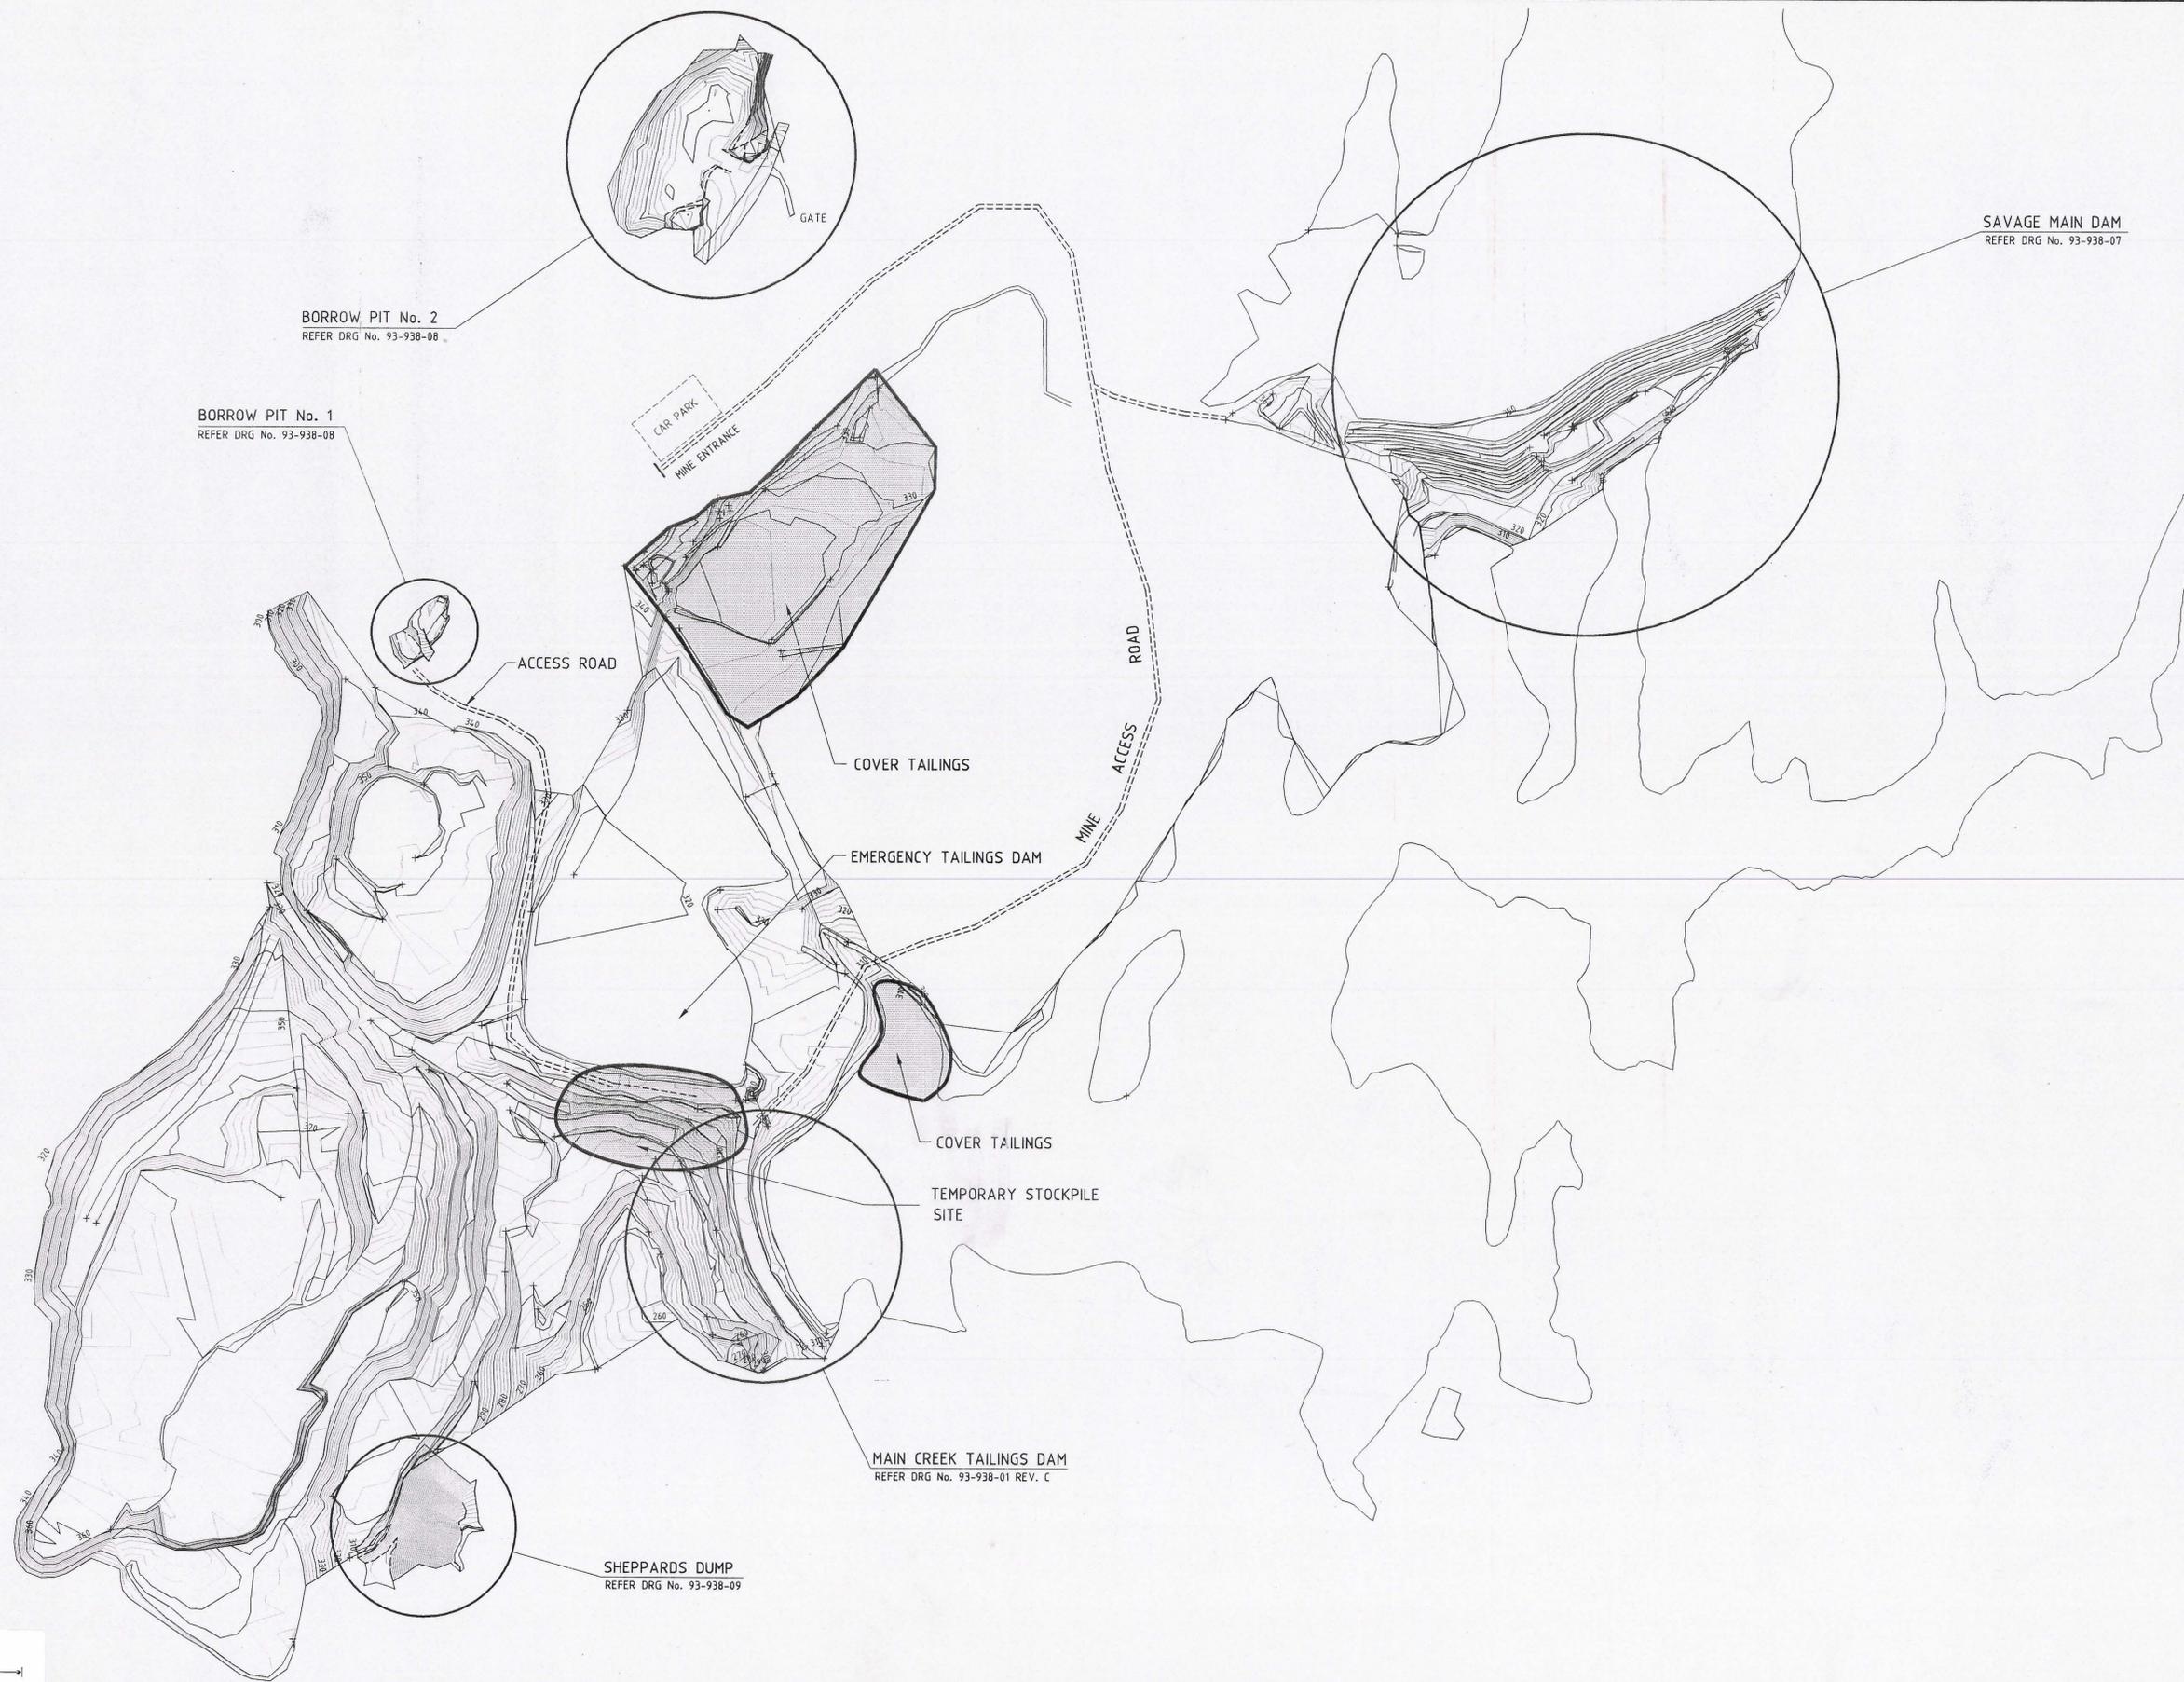

5 cm

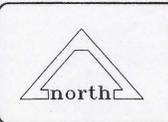

Rev. No.	Description	Date

Thompson & Brett Pty. Ltd.
 Consulting Engineers
 7 Bayfield Street, Rosny Park, 7018
 Phone (03) 6244 6633 Fax. (03) 6244 6221

Design D.M.B	Date 25.11.96	Checked [Signature]	Date 2-12-96	Scale 1:5000
Drawn B.T.S	Date 25.11.96	Checked [Signature]	Date 12/96	File SAVAR-19
Approved [Signature]	Director			Drg Reference

Client & Project
SAVAGE RIVER MINE
ENVIRONMENTAL REHABILITATION WORKS

Drawing Title
OVERALL SITE PLAN

Drawing No.
93 - 938 - 06

