



PLAN
BORROW PIT No. 1
SCALE 1:1000

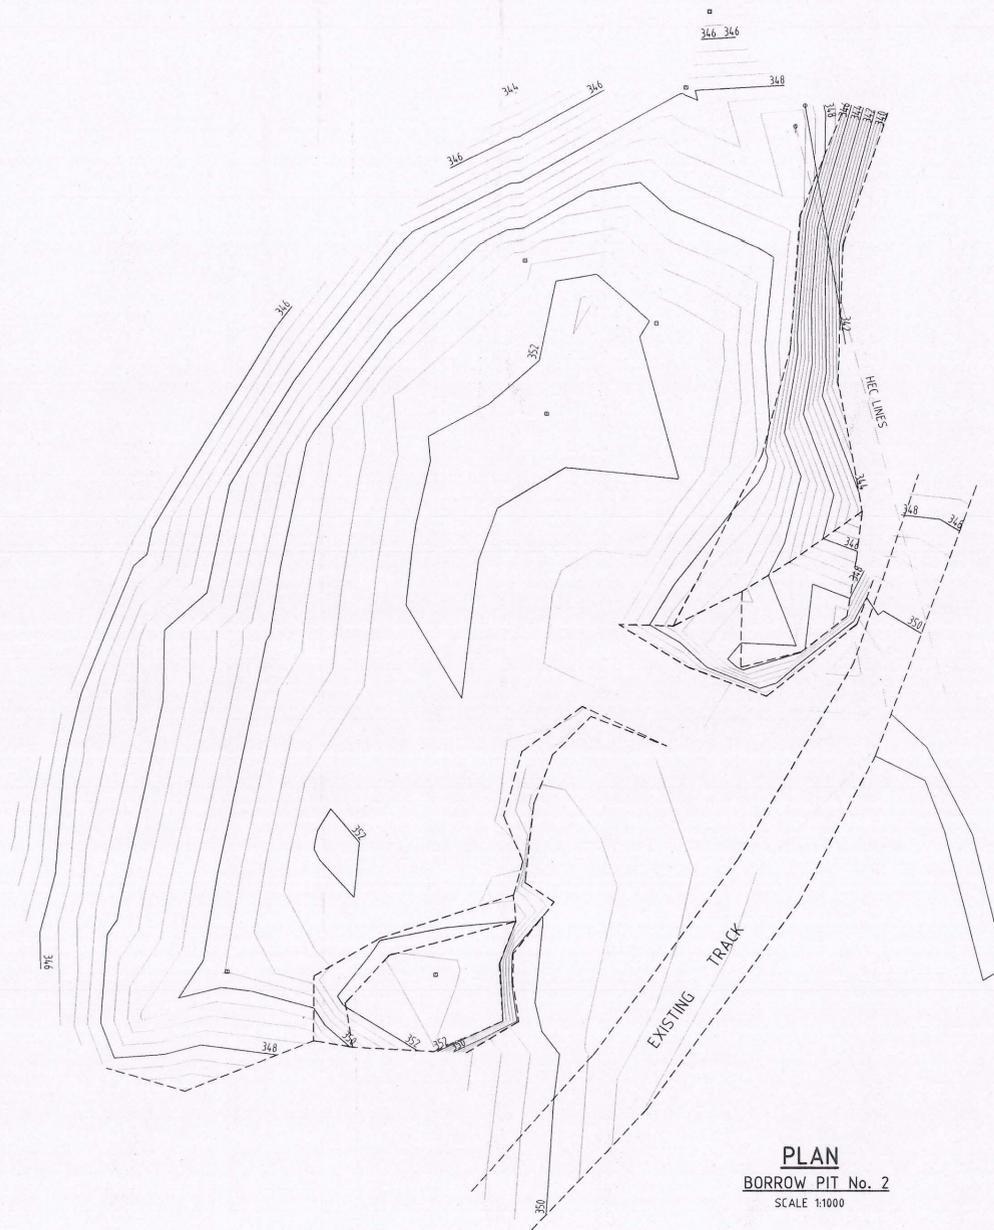


PLAN
BORROW PIT No. 2
SCALE 1:1000

NOTES:

1. DESIGN OF BORROW PITS BY CONTRACTOR TO BE APPROVED BY SUPERINTENDENT
2. ALL TOPSOIL & VEGETATION TO BE STRIPPED AND STOCKPILED & RESPREAD ON COMPLETION OF BORROW PITS OPERATIONS
3. FINISHED BATTERS TO BE NO STEEPER THAN 3:1
4. DRAINAGE TO BE LEFT IN STABLE CONDITION ON COMPLETION
5. PLANS - 0.50m CONTOUR INTERVALS

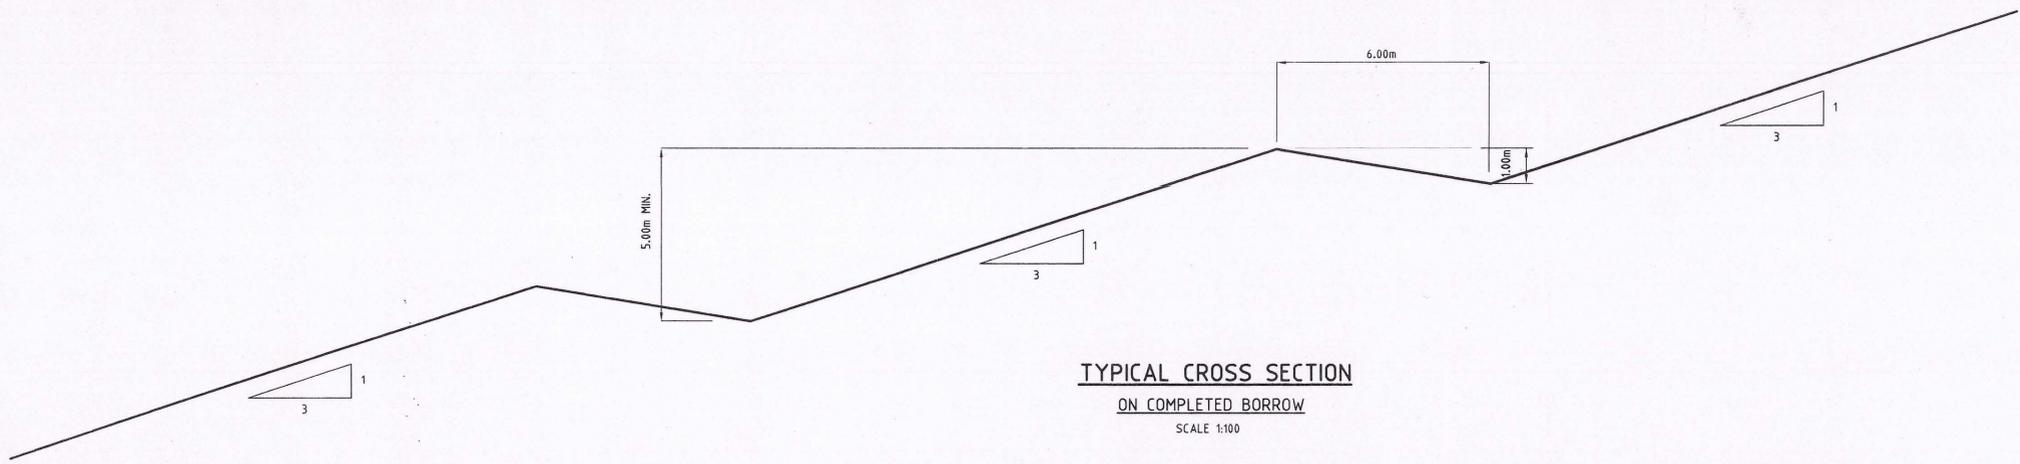

TYPICAL CROSS SECTION
ON COMPLETED BORROW
SCALE 1:100

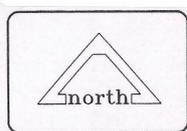

Rev. No.	Description	Date

Thompson & Brett Pty. Ltd.
Consulting Engineers
7 Bayfield Street, Rosny Park, 7018
Phone (03) 6244 6633 Fax. (03) 6244 6221

Design D.M.B.	Date 25.11.96	Checked S.B.	Date 2-12-96	Scale 1:5000
Drawn B.T.S.	Date 25.11.96	Checked F. 12/96	Date	File SAVAR-19
Approved	[Signature]			Drg Reference
Director				

Client & Project
SAVAGE RIVER MINE
ENVIRONMENTAL REHABILITATION WORKS
BORROW PITS

Drawing Title	SITE PLANS TYPICAL SECTION
Drawing No.	93 - 938 - 08

0006/0075