





PLAN
SCALE 1:500

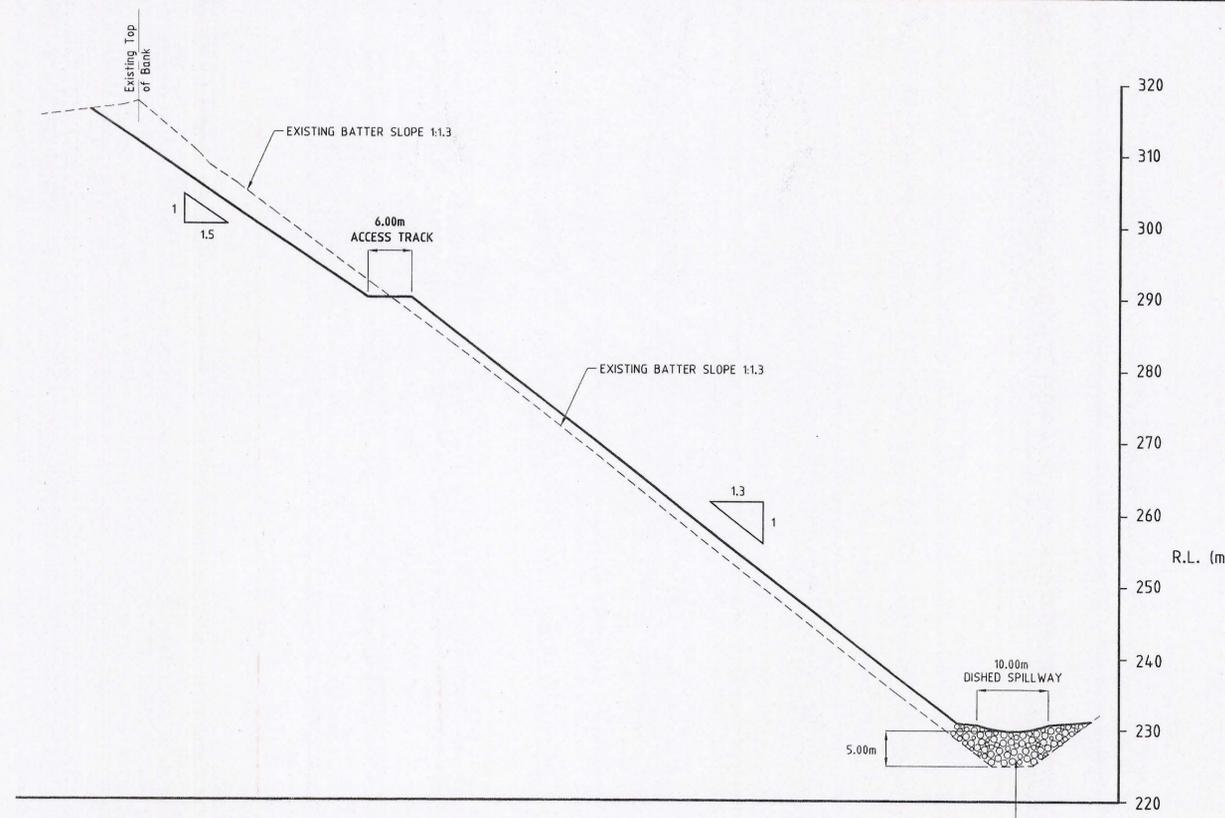

SECTION A
SCALE 1:500 H
1:500 V

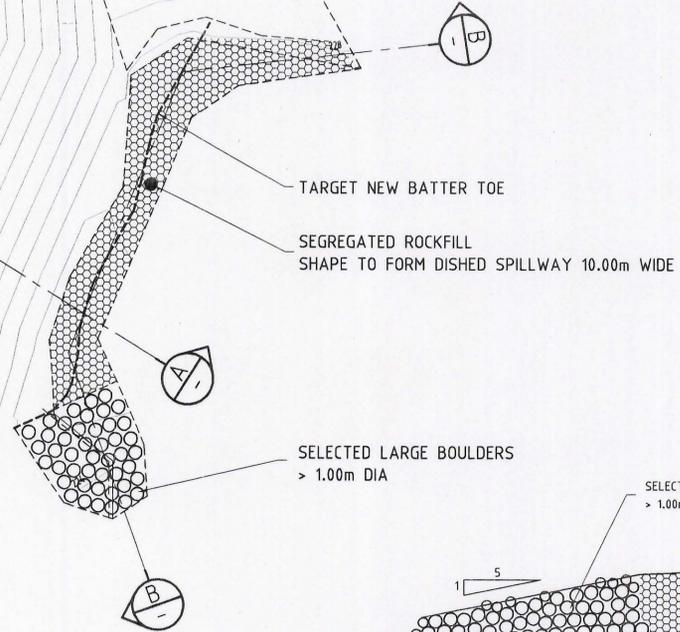

SECTION B
SCALE 1:250 H
1:250 V

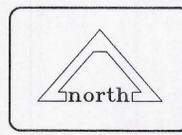 

Rev. No.	Description	Date

Thompson & Brett Pty. Ltd.
Consulting Engineers
7 Bayfield Street, Rosny Park, 7018
Phone (03) 6244 6633 Fax. (03) 6244 6221

Design D.M.B.	Date 25.11.96	Checked RB	Date 2-12-96	Scale AS SHOWN
Drawn B.T.S.	Date 25.11.96	Checked G-12/96	Date	File SAVAR-19
Approved	[Signature]			Director

Client & Project
SAVAGE RIVER MINE
ENVIRONMENTAL REHABILITATION WORKS
SHEPPARDS DUMP STABILISATION

Drawing Title	SITE PLAN
Drawing No.	93 - 938 - 09