



COMPOSITE PLAN OF LEVELS

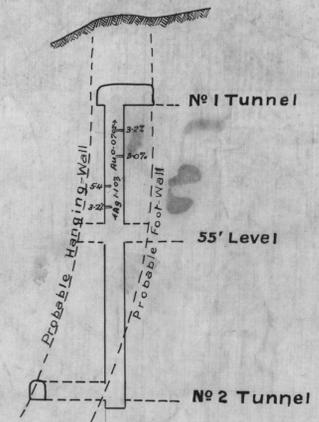

SECTION AA THROUGH WINZE

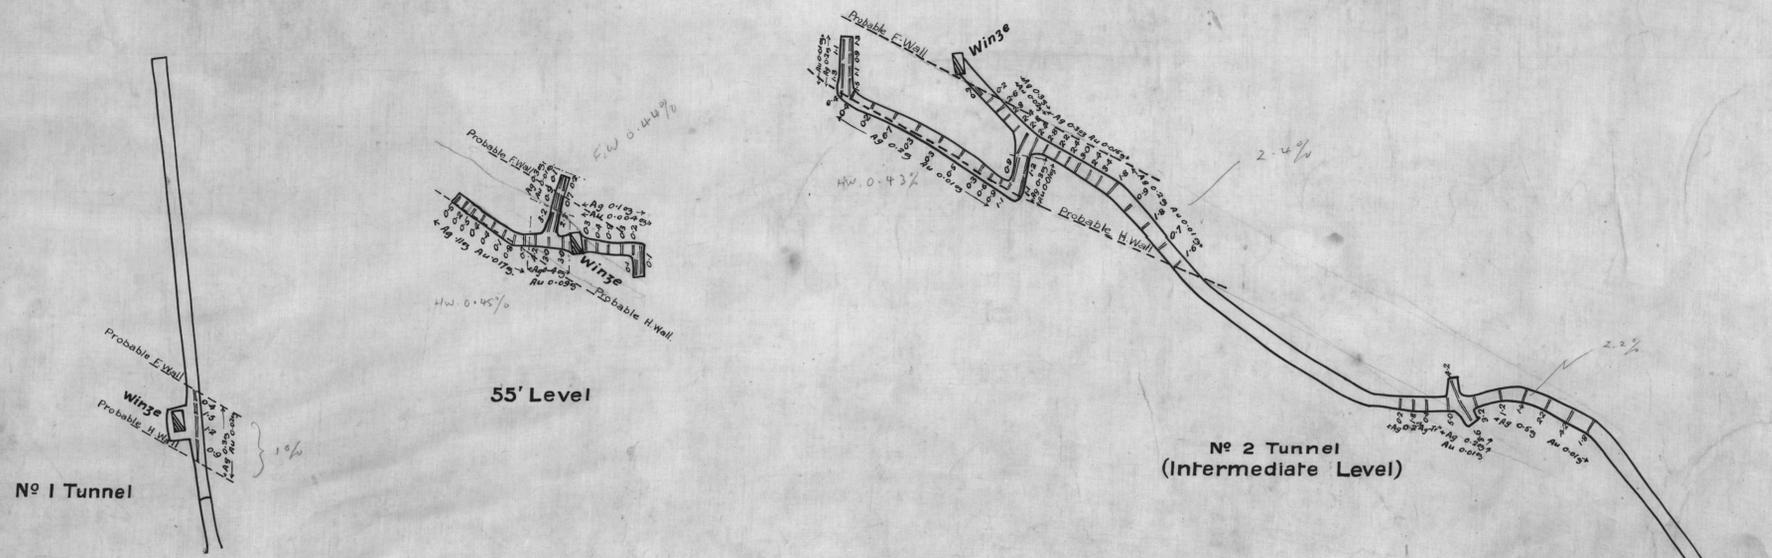


DETAIL PLAN OF LEVELS
Showing location of samples with Copper values

03_4912
Old Mine Plans
Placer Dome Asia Pacific
Green, D.

The Mount Lyell Mining & Railway Co., Ltd.
Mine Department.

JUKES PROPRIETARY MINE

Scale 1" = 30'

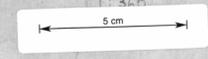

J2
ET 74
W.H. 9.10.18

1" = 30'
JUKES
ADIT MAPPING