





COMPOSITE PLAN OF LEVELS

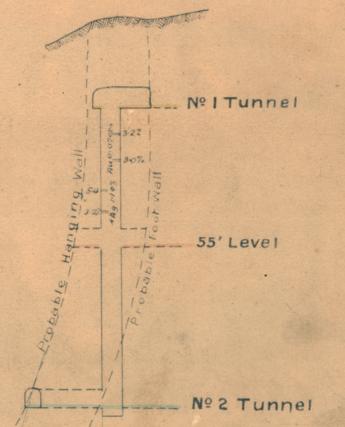

SECTION AA THROUGH WINZE

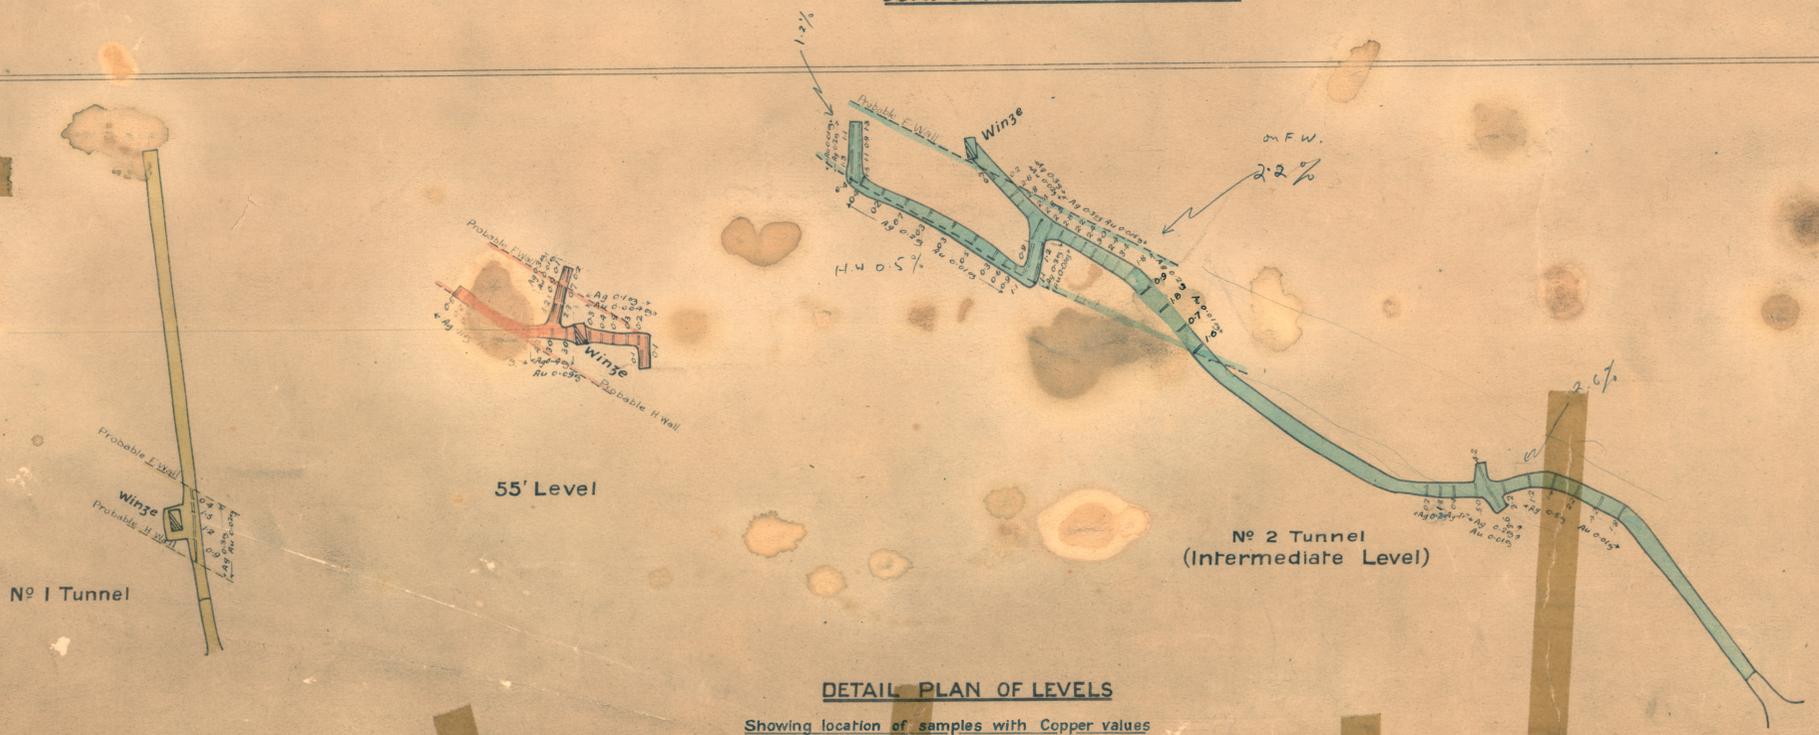

DETAIL PLAN OF LEVELS

Showing location of samples with Copper values

03-4912  
 The Mount Lyell Mining & Railway Co., Ltd.  
 Mine Department  
 JUKES PROPRIETARY MINE  
 Scale 1" = 30'



J2  
 ET 74