




**RAMP ANCHOR BLOCK**  
SCALE 1:25

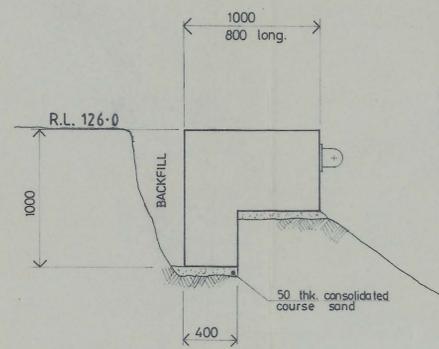


**STAY WIRE ANCHOR BLOCK**  
SCALE 1:25

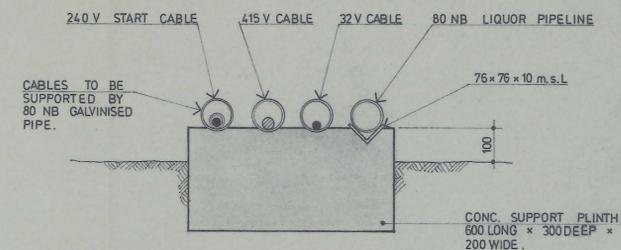


**SUPPORT PLINTH DETAIL**  
SCALE 1:10

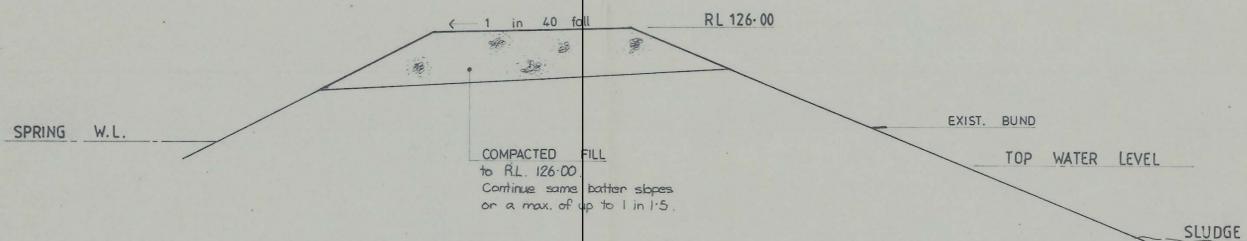


**SECTION A-A**  
SCALE - 1:50

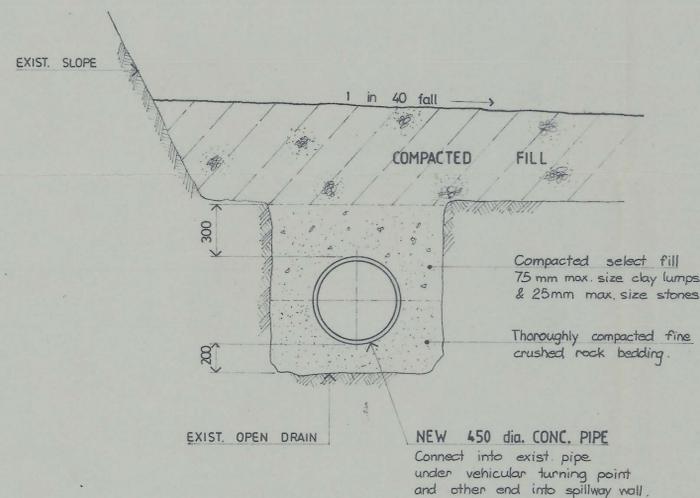


**PIPE BEDDING DETAIL**  
SCALE - 1:20

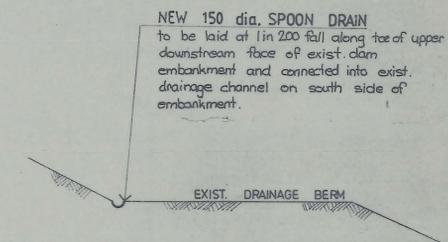


**BERM SPOON DRAIN DETAIL**  
SCALE - 1:50

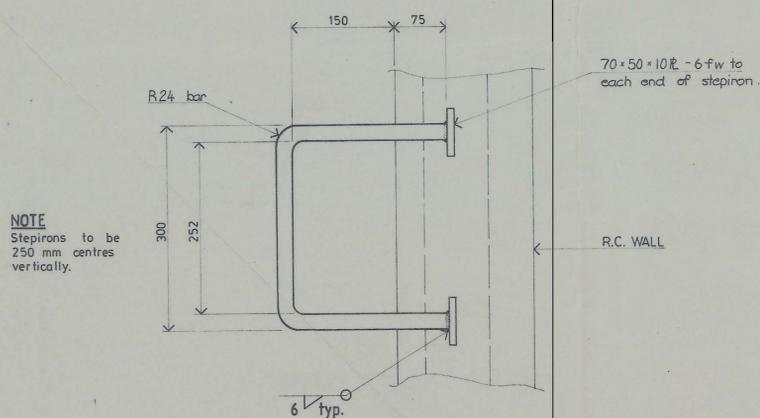


**300mm M.S. STEPIRON**  
SCALE - 1:5

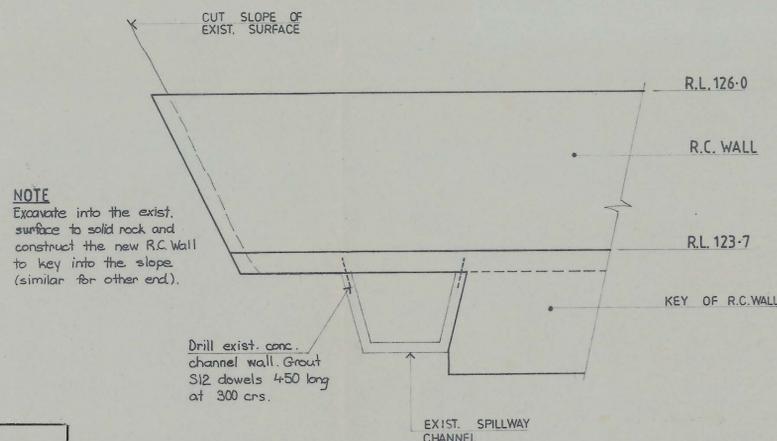

**ELEVATION OF R.C. WALL AT EXIST. SPILLWAY CHANNEL.**  
SCALE - 1:50

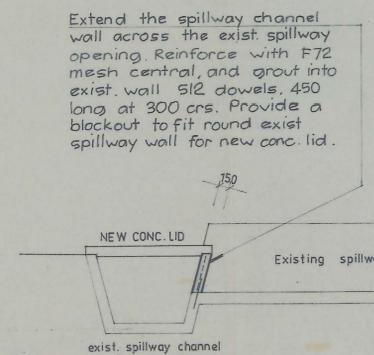


**SECTION X-X AT EXIST. SPILLWAY.**

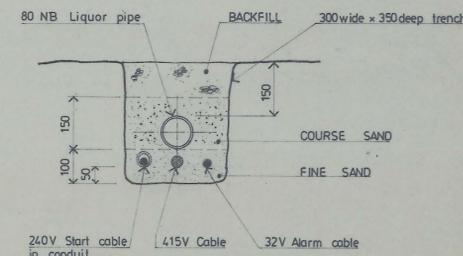

**LIQUOR PIPE AND CABLE TRENCH**  
SCALE - 1:10

**Preliminary Print**

<b>SMITH SALE &amp; BURBURY</b>					
CONSULTING, STRUCTURAL & CIVIL ENGINEERS					
295 MACQUARIE STREET, HOBART 7000			PHONE 23 7381		
22 CAMERON STREET, LAUNCESTON 7250			PHONE 31 8855		
24 NORTH TERRACE, BURNIE 7320			PHONE 31 9131		
Project title					
RAISING OF No. 2 SLUDGE DAM FOR TIOXIDE AUST. PTY. LTD.					
Project no		sheet		of	
8 2129		3		3	
Drawing title					
DETAILS.					
Scales		date		drawn	
AS SHOWN		16-9-1982		J.C.	
Amendment		Printed		checked	
A B C D E F				J.C.	

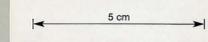

0009\_003

0004/0003