
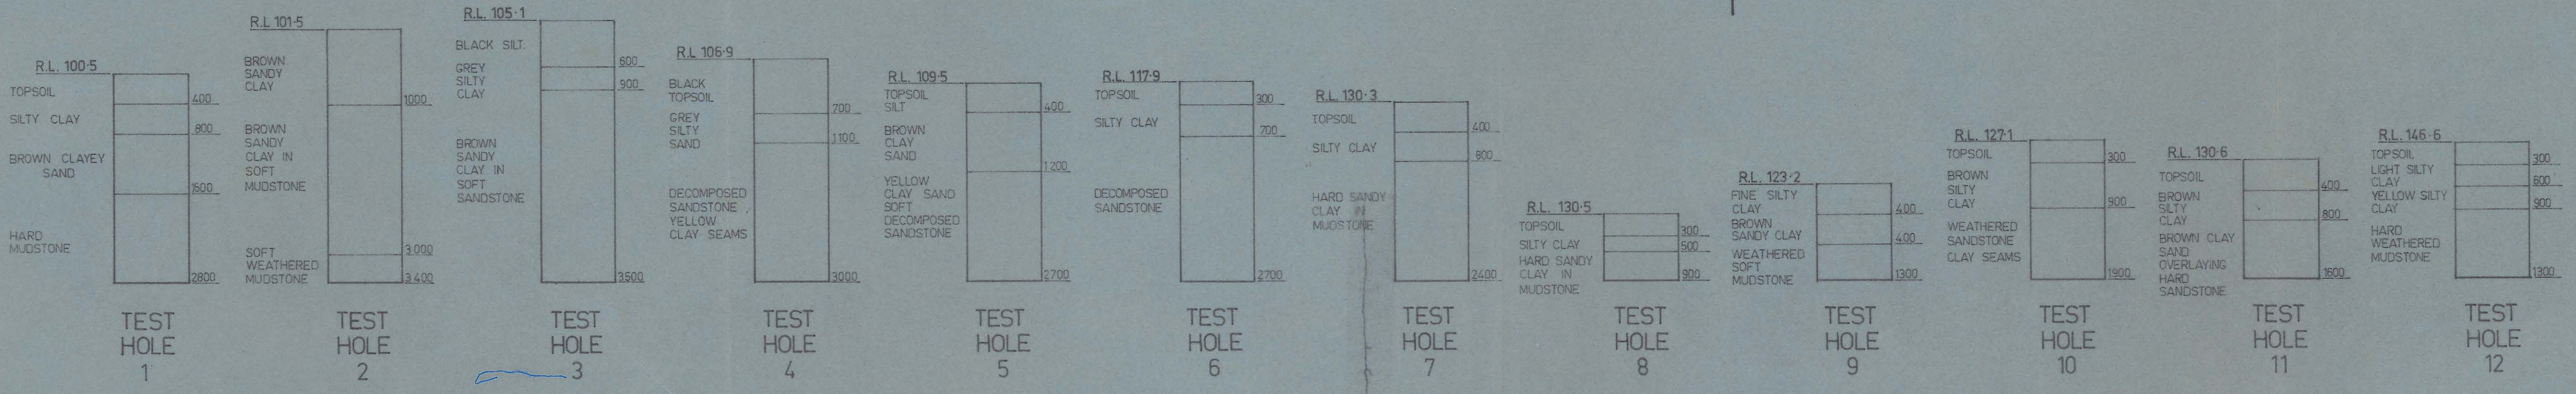
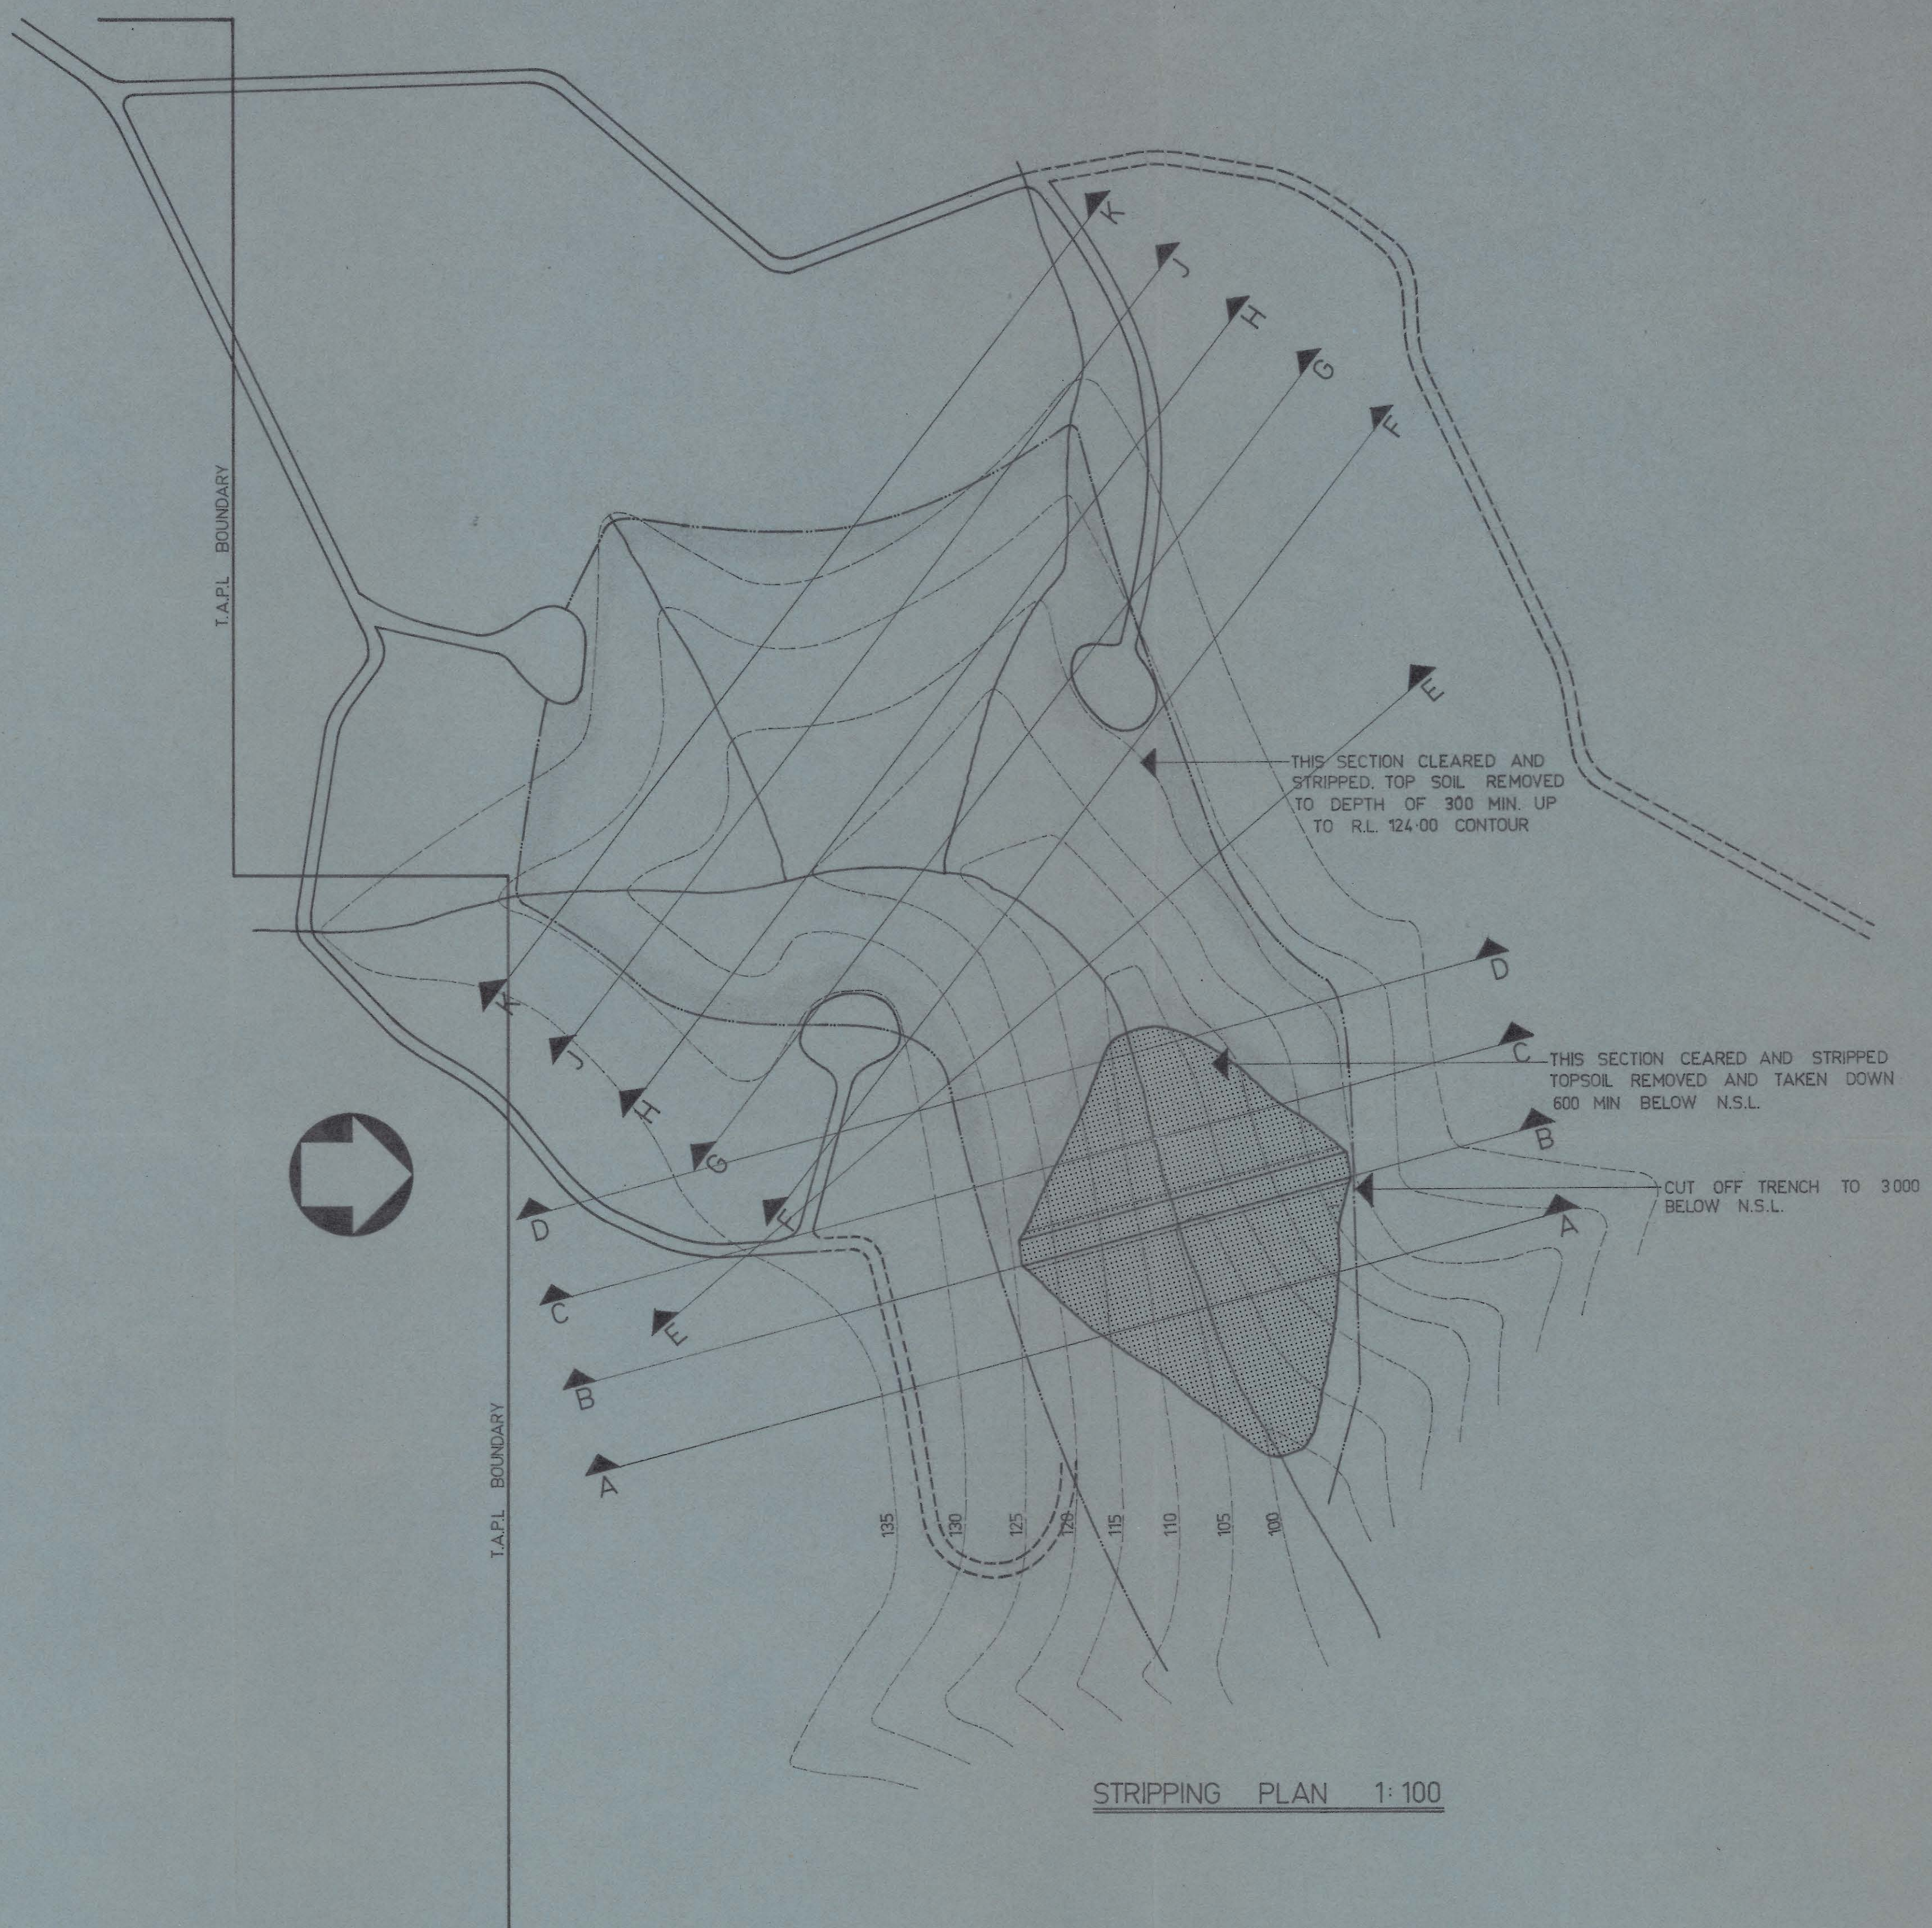
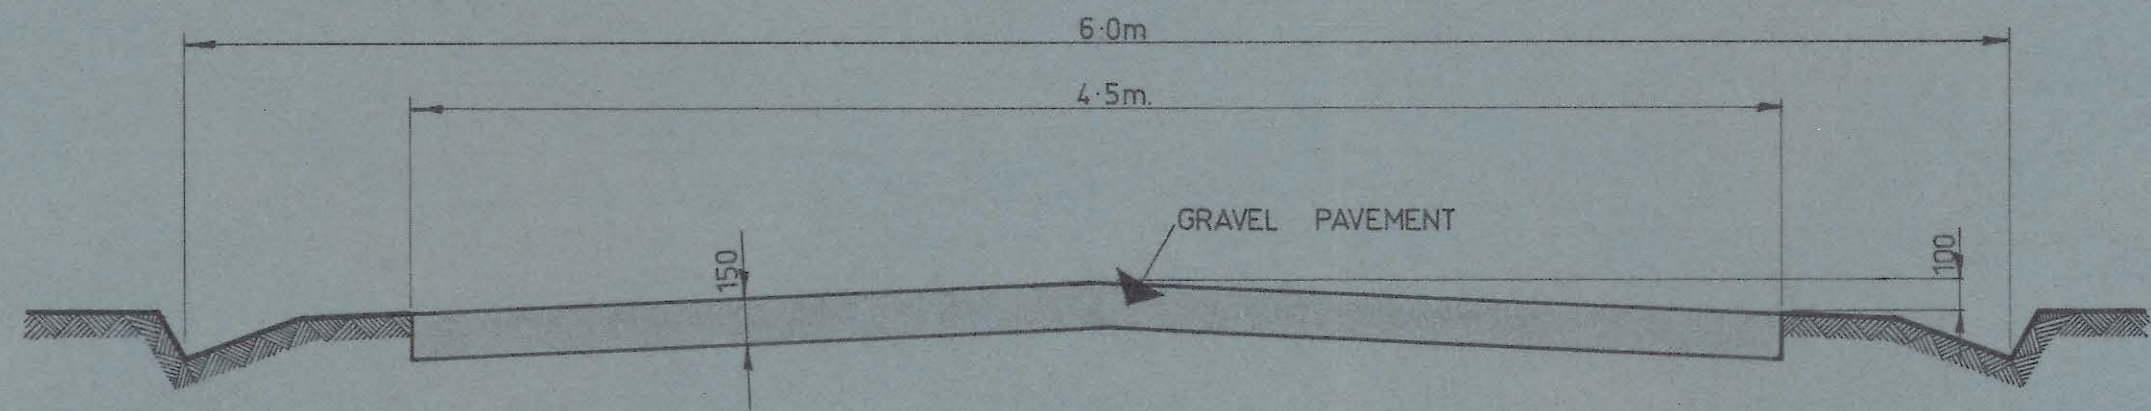


0009_007

0004/0007

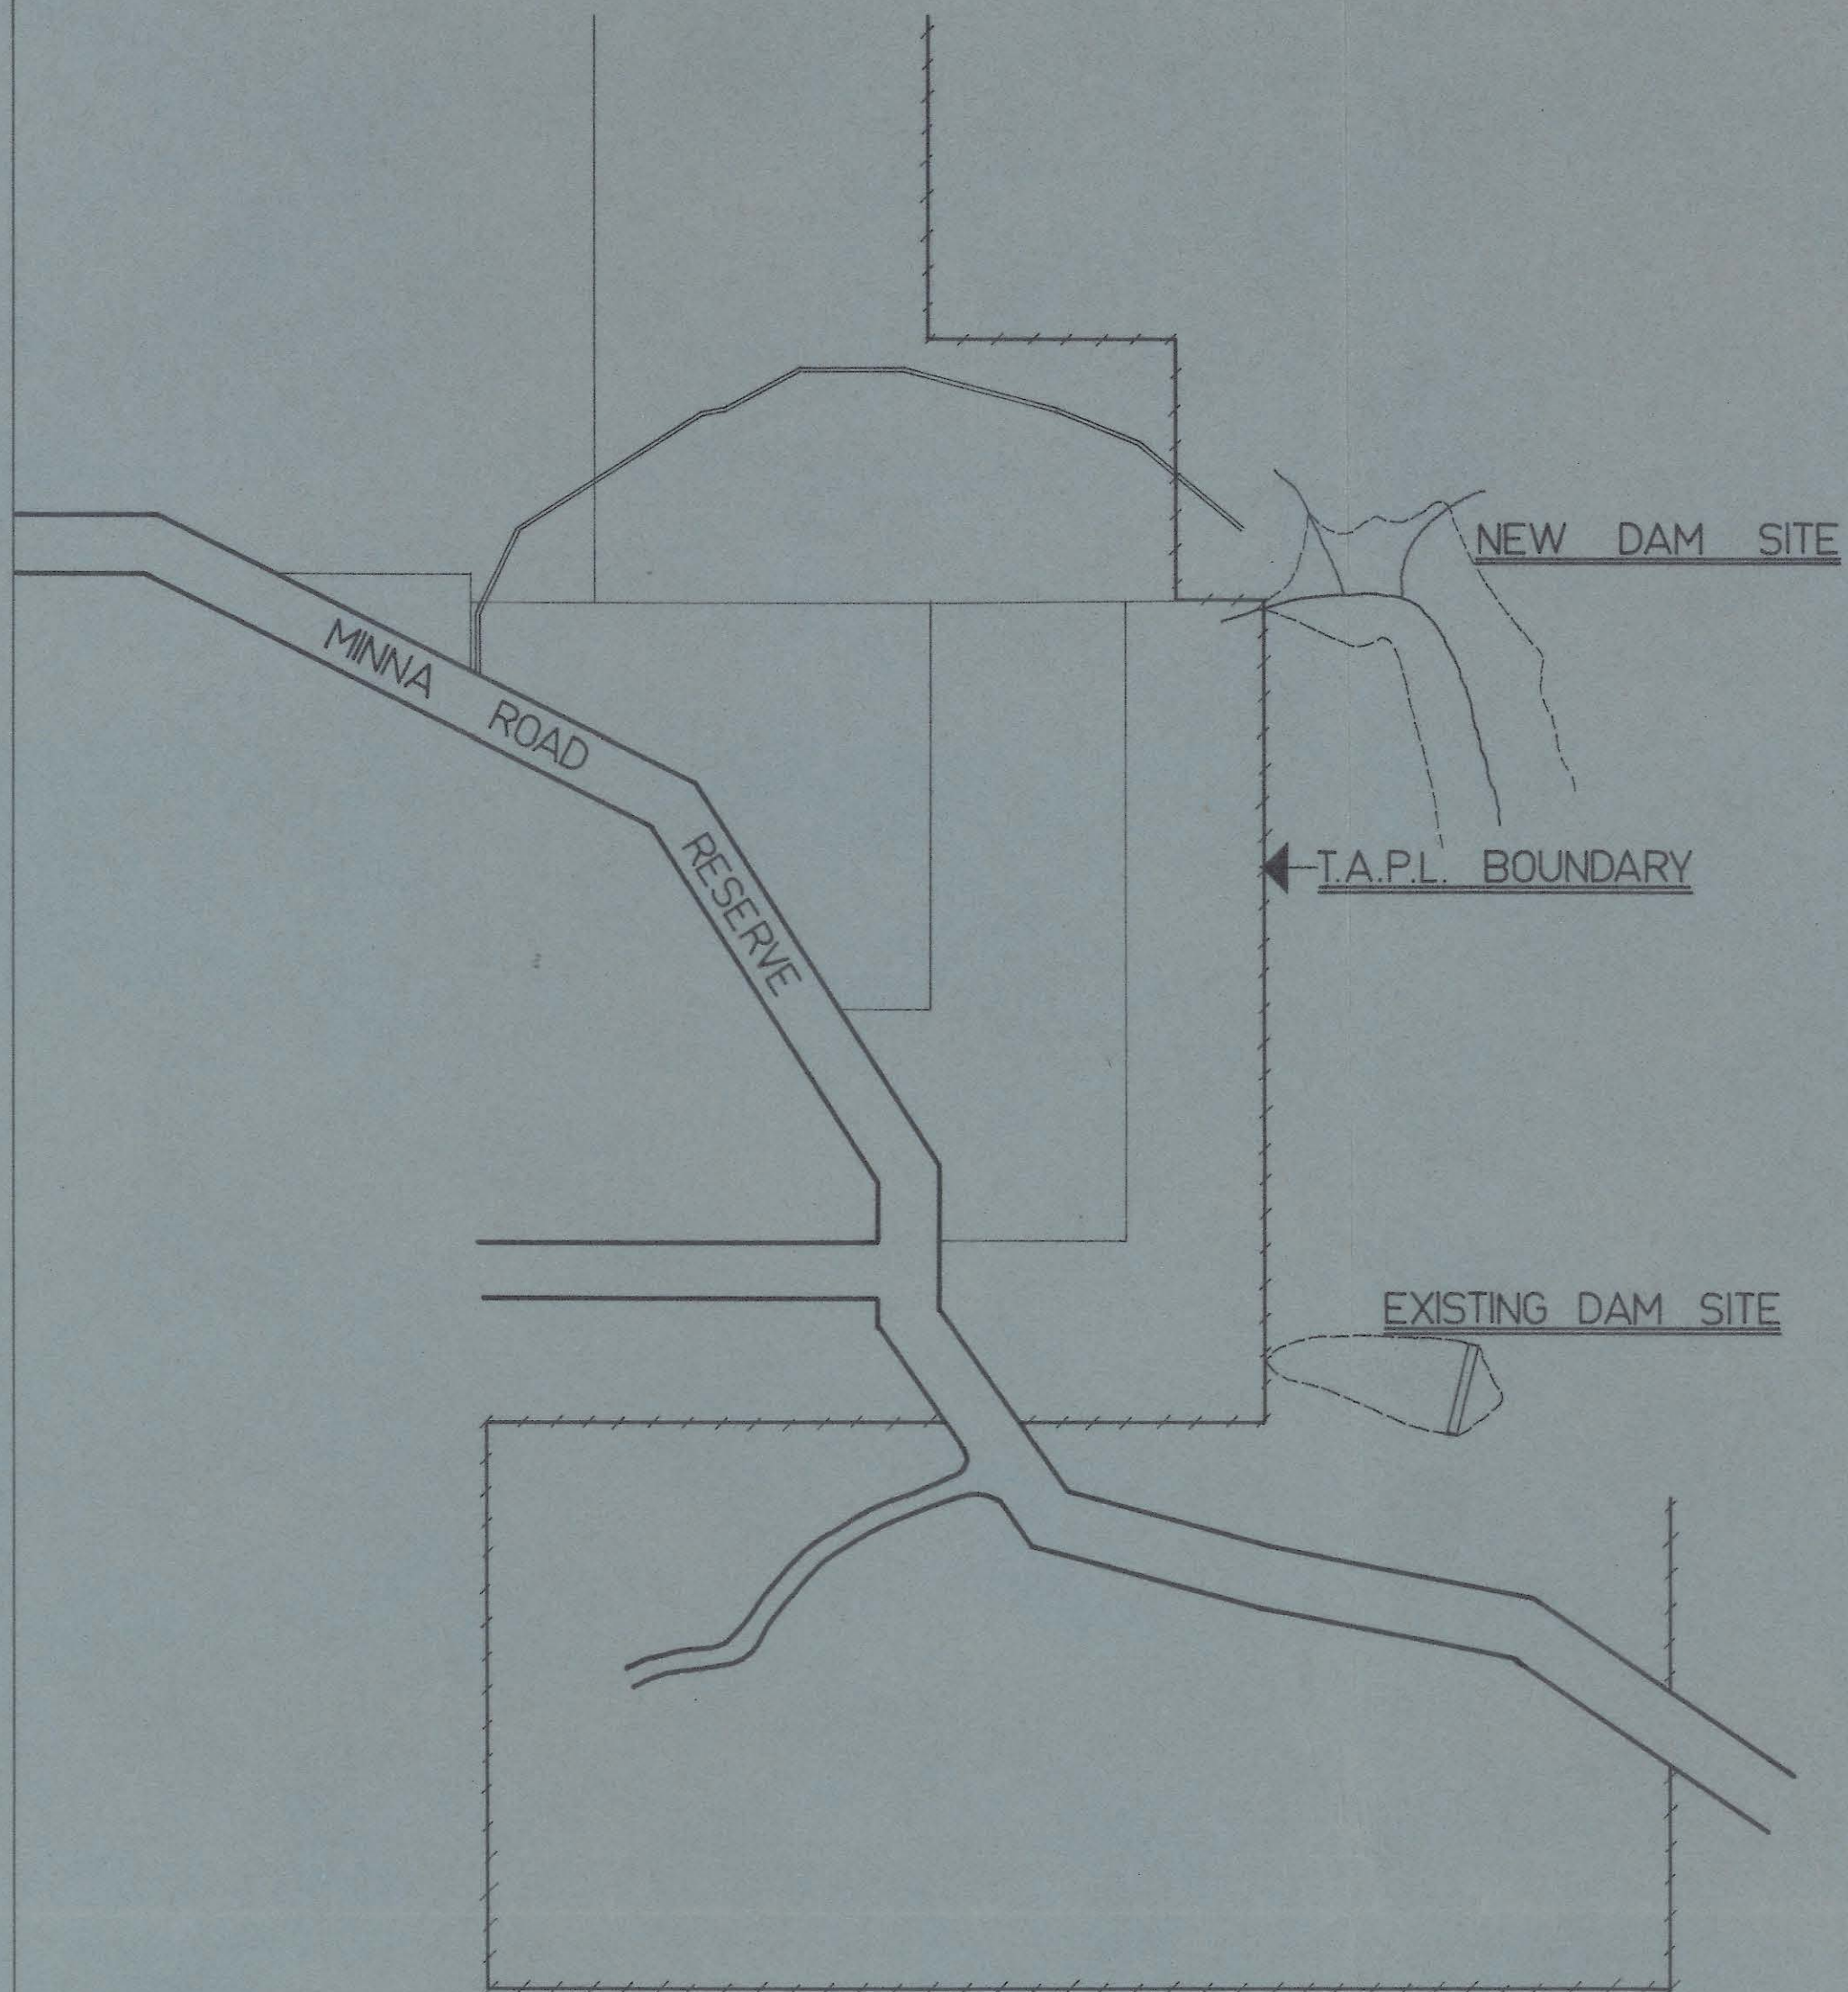

5 cm

SMITH & SALE ETC
CONSULTING, STRUCTURAL & CIVIL ENGINEERS
151 DAVEY STREET, MGBART 7000 PHONE 23 2185
43 CATTLE STREET, BURNIE 7320 PHONE 31 5131

Project title: **TOXIDE AUSTRALIA PTY LTD SLUDGE STORAGE DAM No 2**

Project no. **7410** sheet **1** of **4**

Drawing title: **STRIPPING PLAN LOCATION PLAN**

Scale: **AS SHOWN** date: **NOV74** drawn: **S.S.** checked: **S.S.**

Amendment: **Printed**