


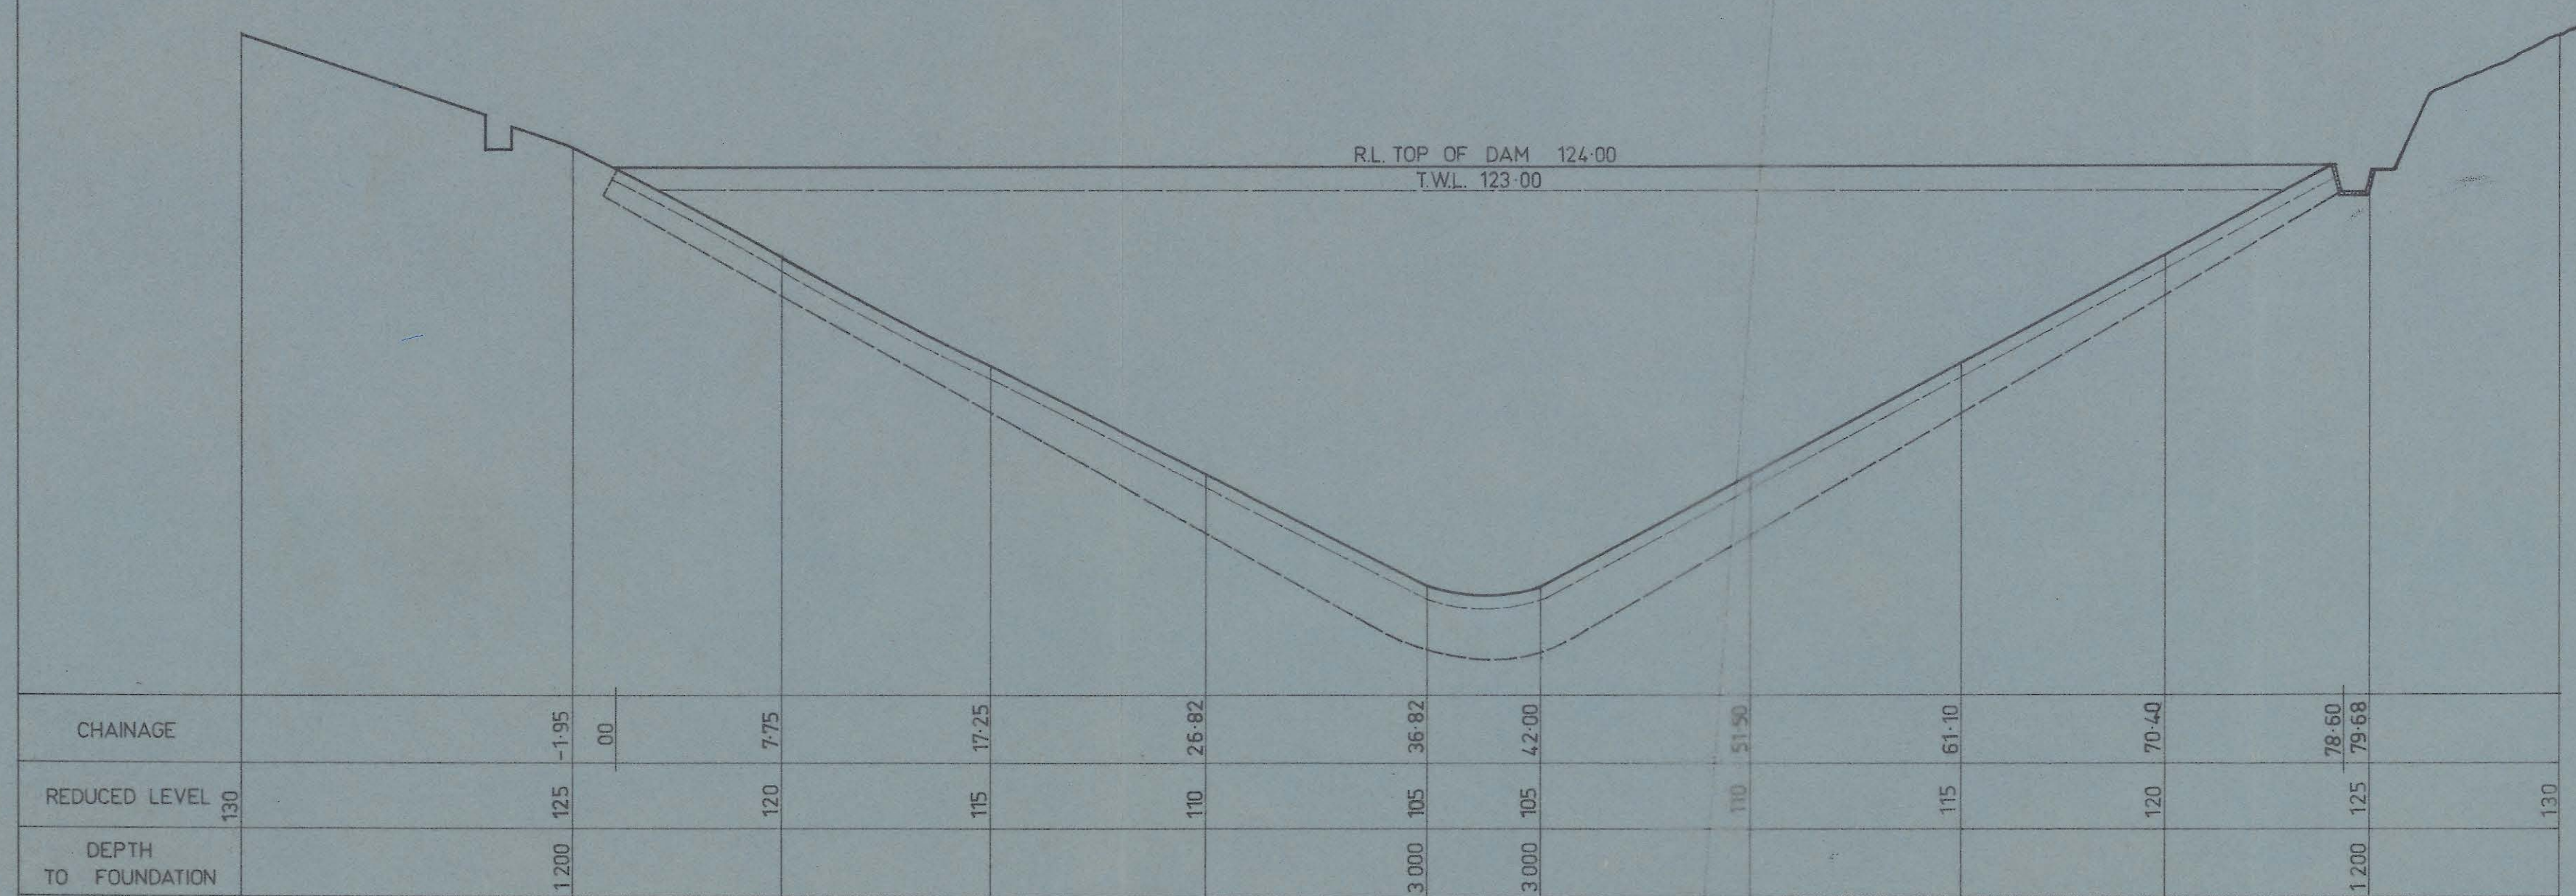


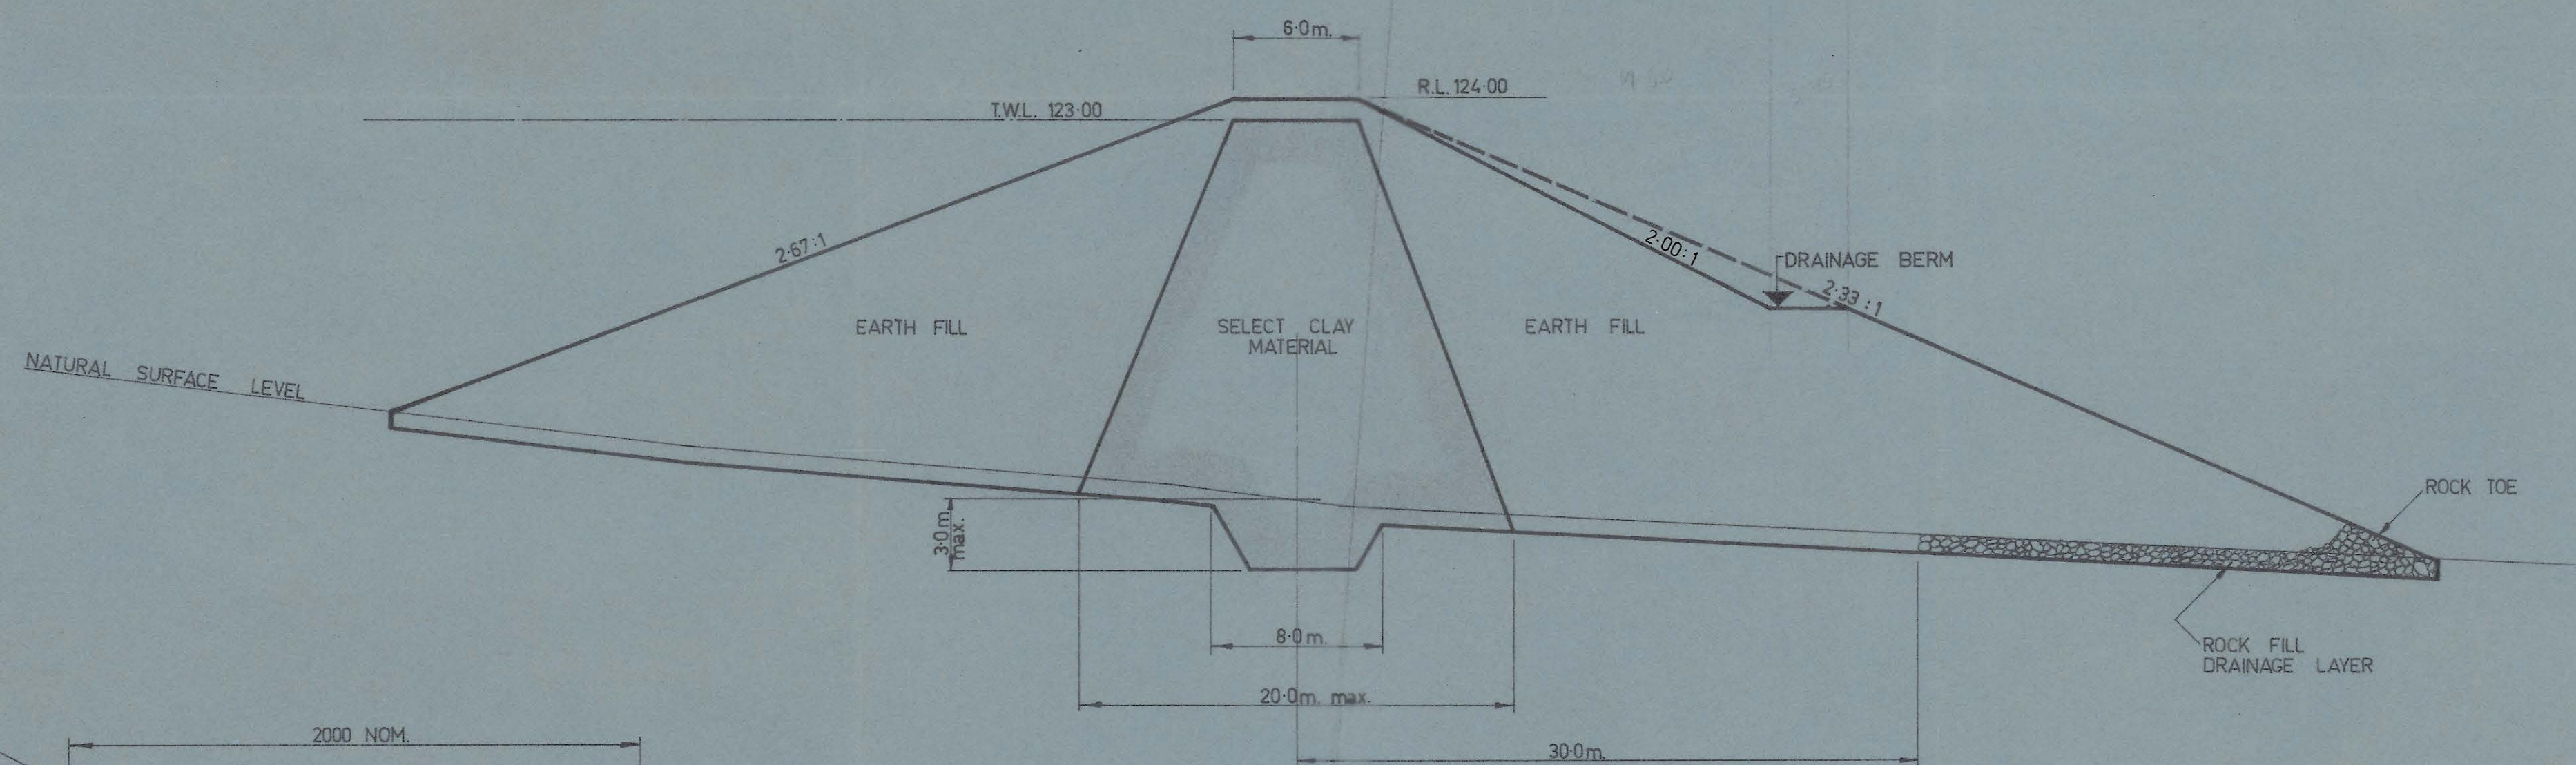


LONGITUDINAL SECTION SCALE 1:250

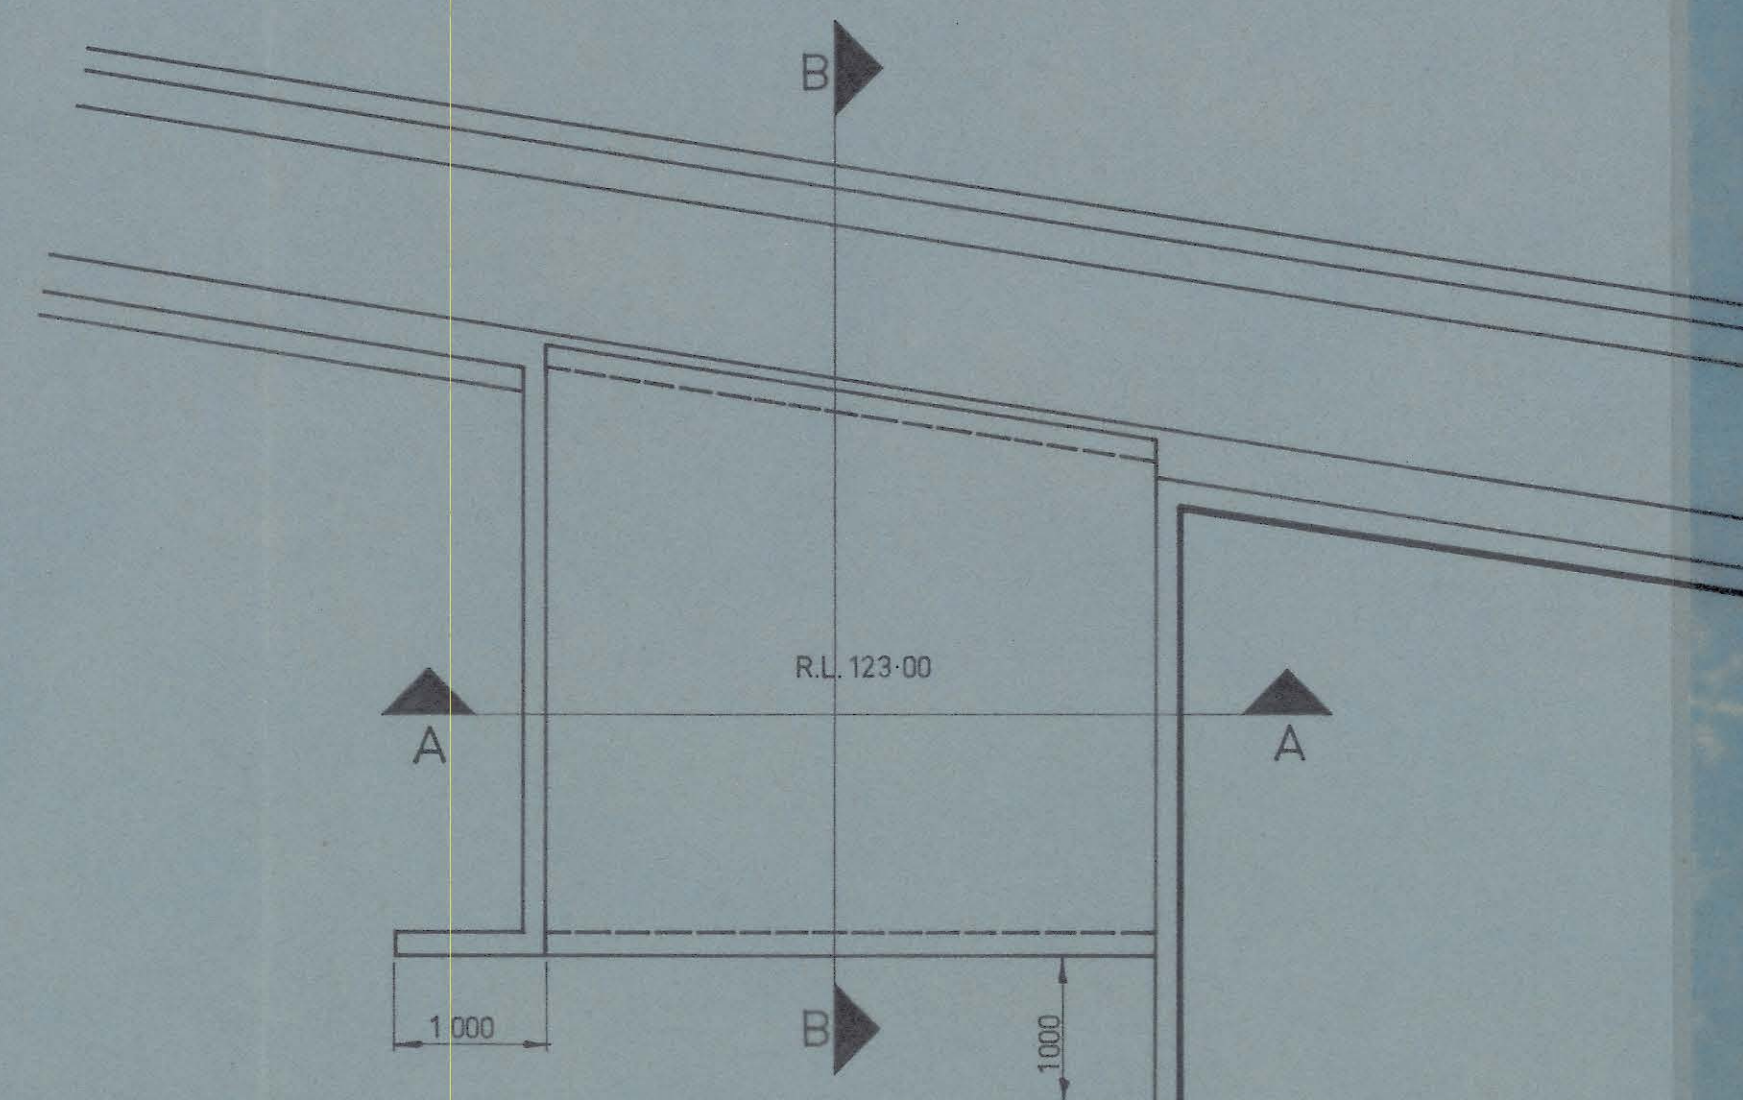


CROSS SECTION THROUGH DAM SCALE 1:250

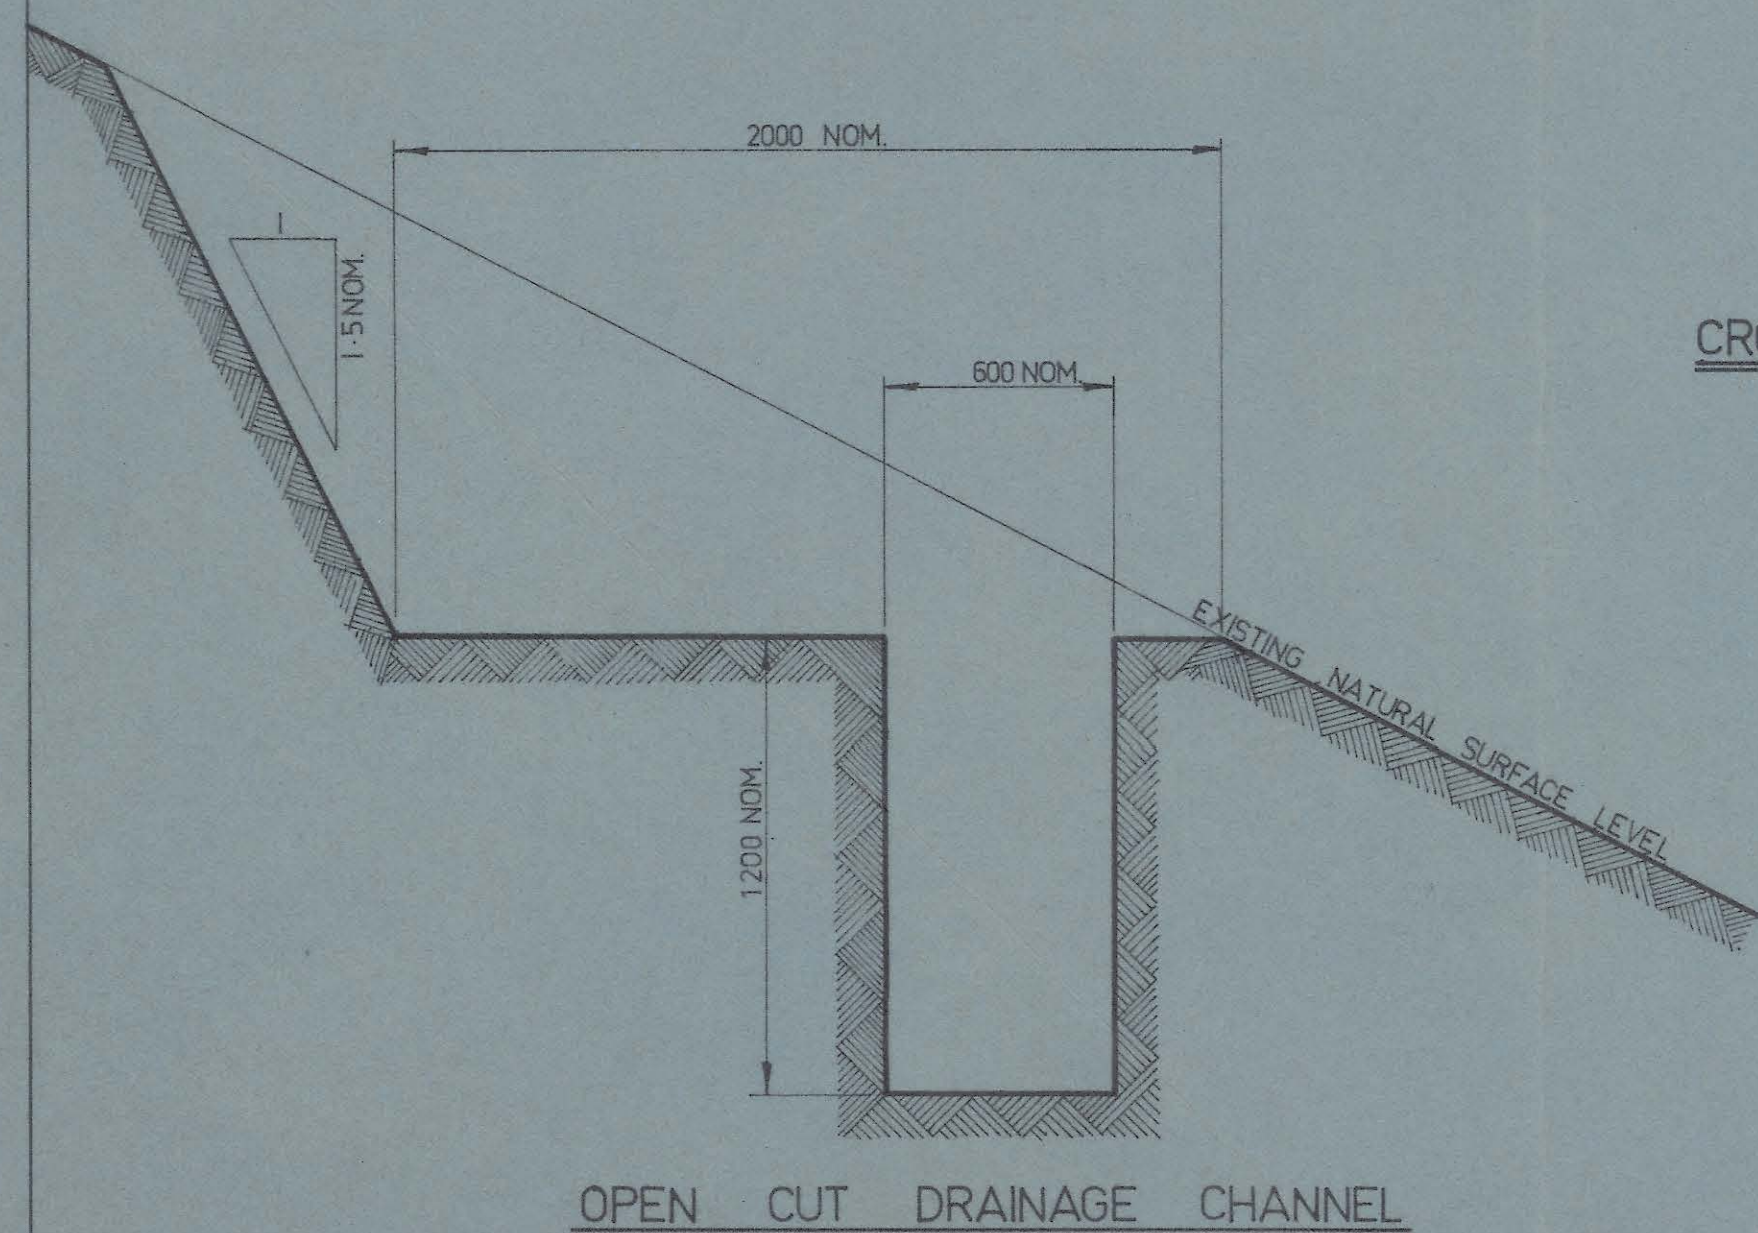


PLAN VIEW OF SLIPWAY

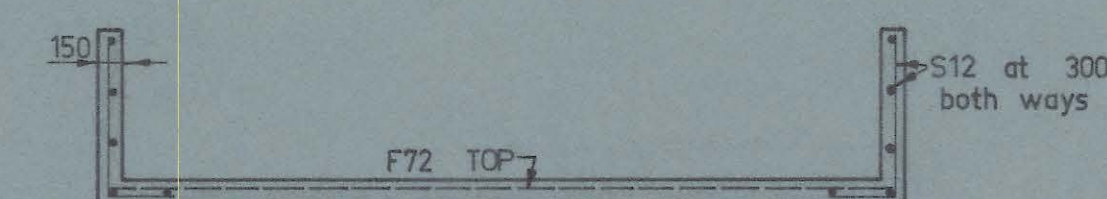


SECTION A-A

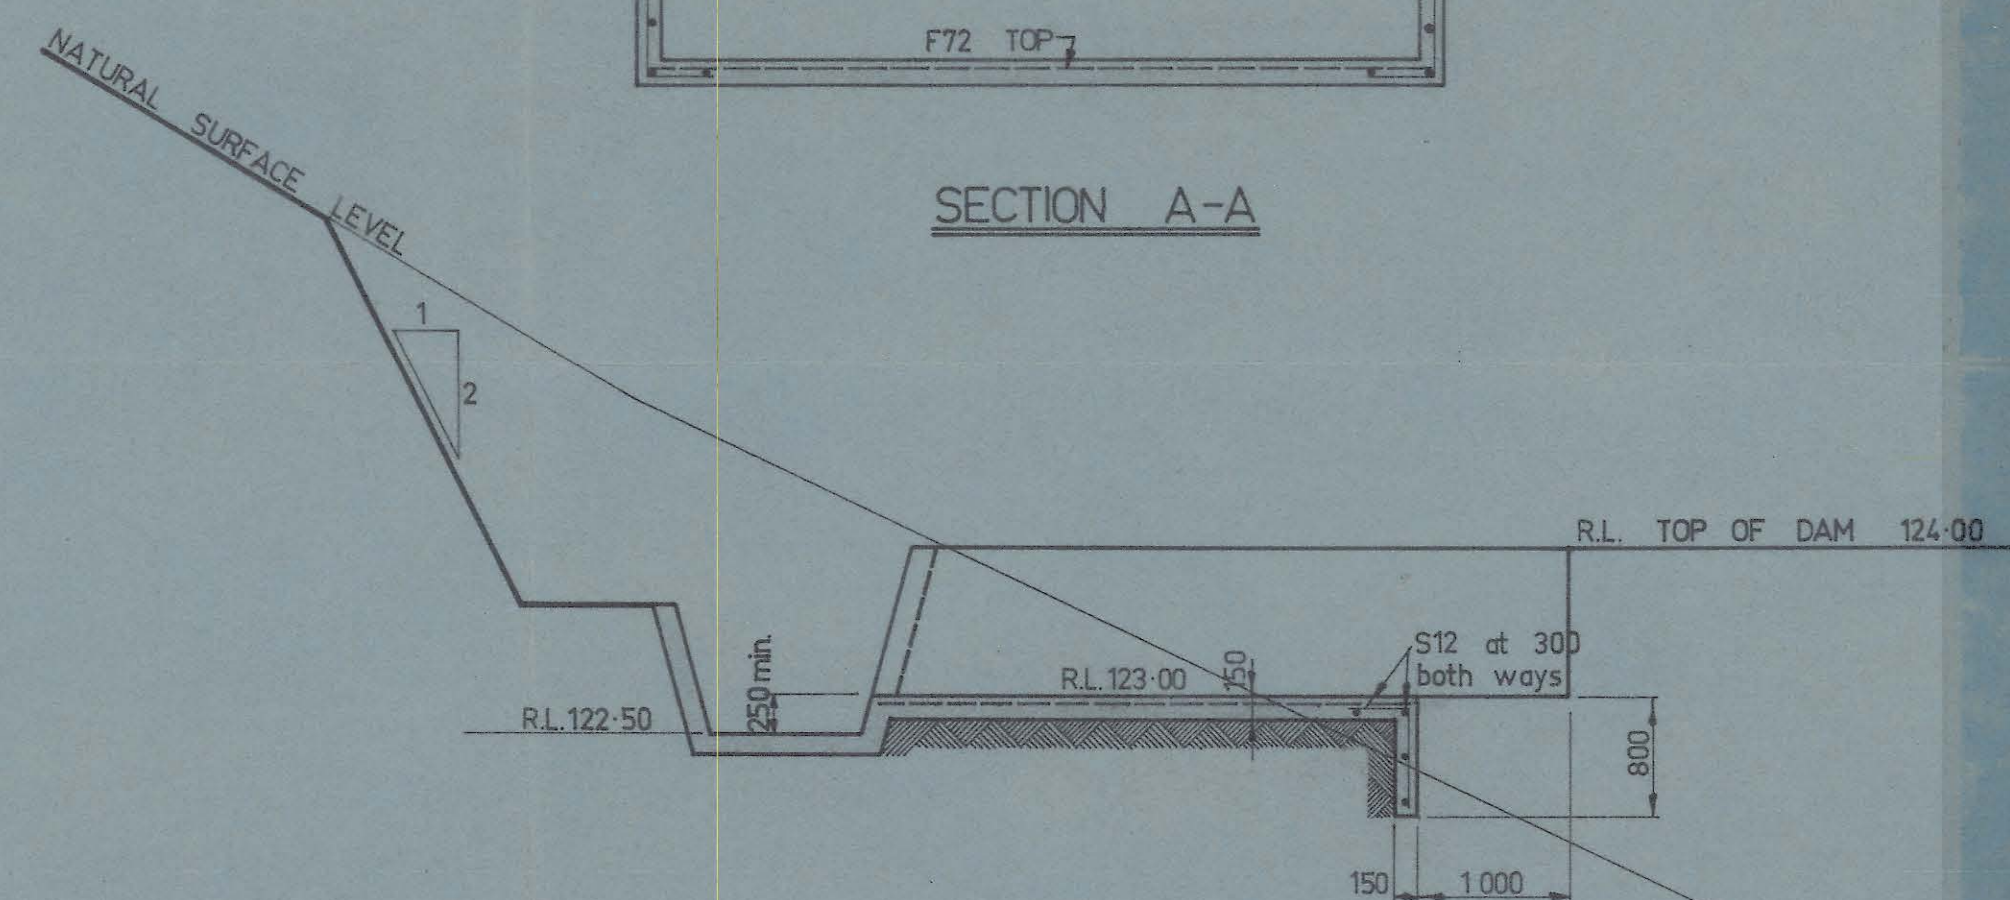

SECTION B-B

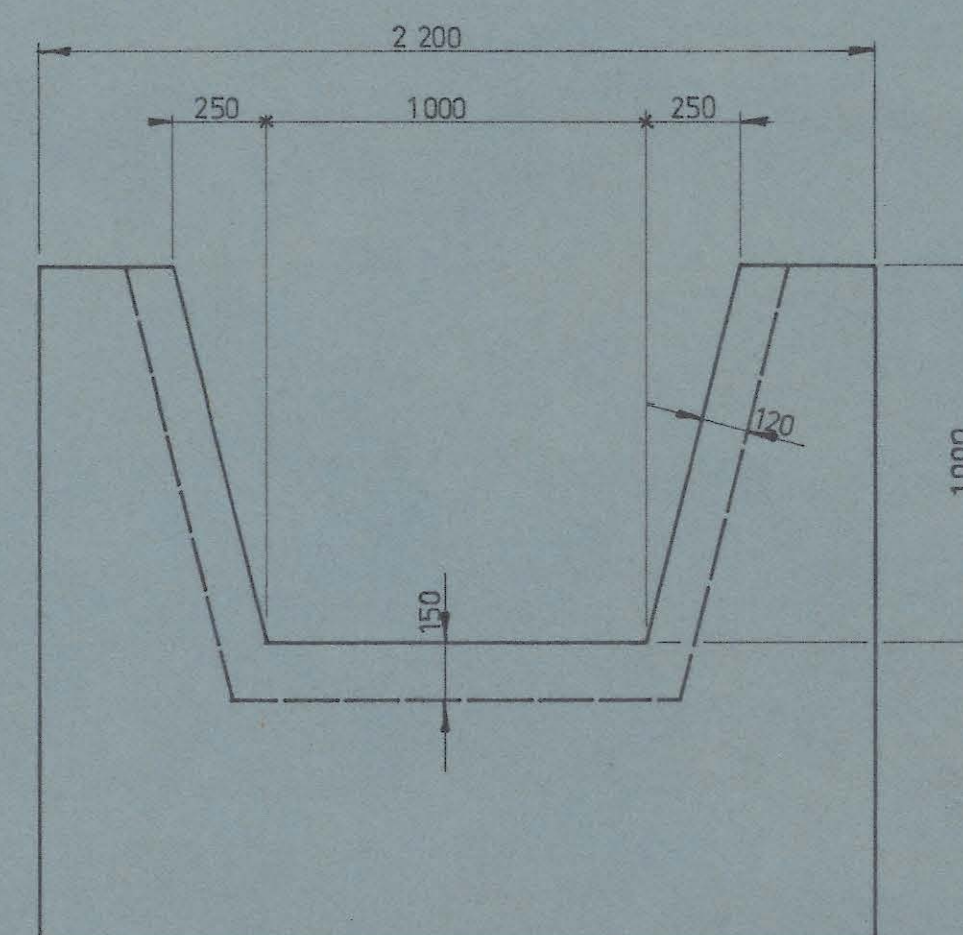

CONCRETE LINED CHANNEL AND HEADWALL

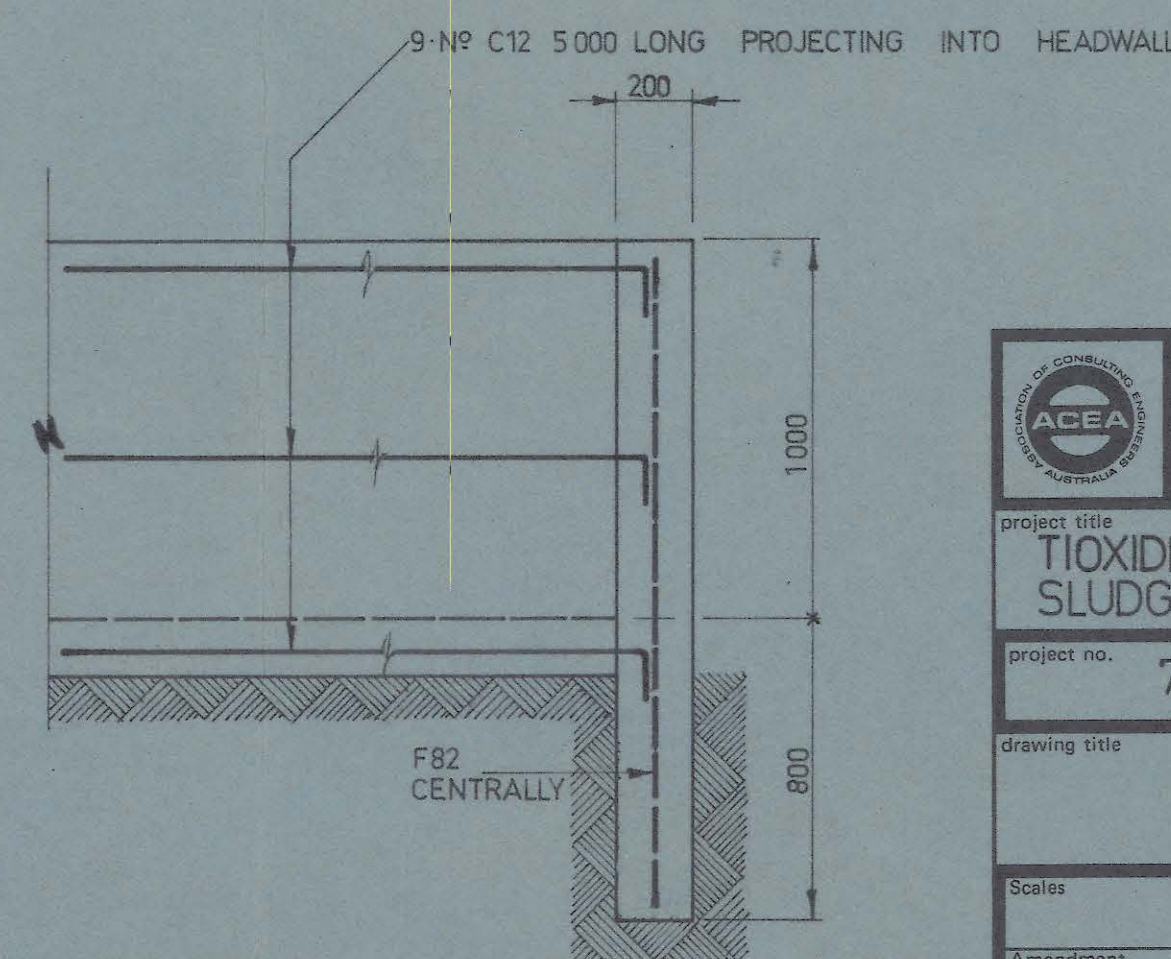

SMITH & SALE PTG CONSULTING, STRUCTURAL & CIVIL ENGINEERS 151 DAVEY STREET, HOBART 7000 PHONE 23 2088 43 CATTLE STREET, BURNIE 7320 PHONE 31 5131			
project title TIOXIDE AUSTRALIA PTY. LTD. SLUDGE STORAGE DAM Nº2			
project no.	7410	sheet	3 of 4
drawing title CROSS SECTIONS AND DETAILS			
Scales	date	drawn	checked
	NOV.72	S. S	
Amendment		Printed	

600_6000

6000/6000