




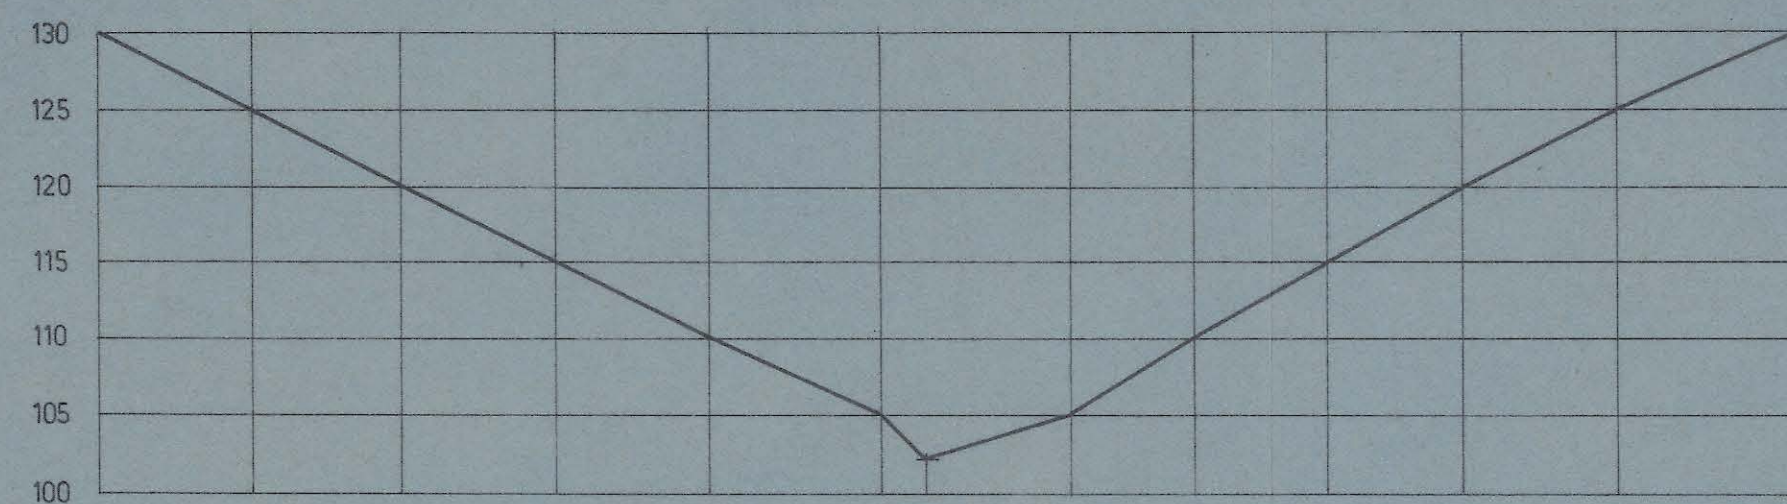

SECTION A-A

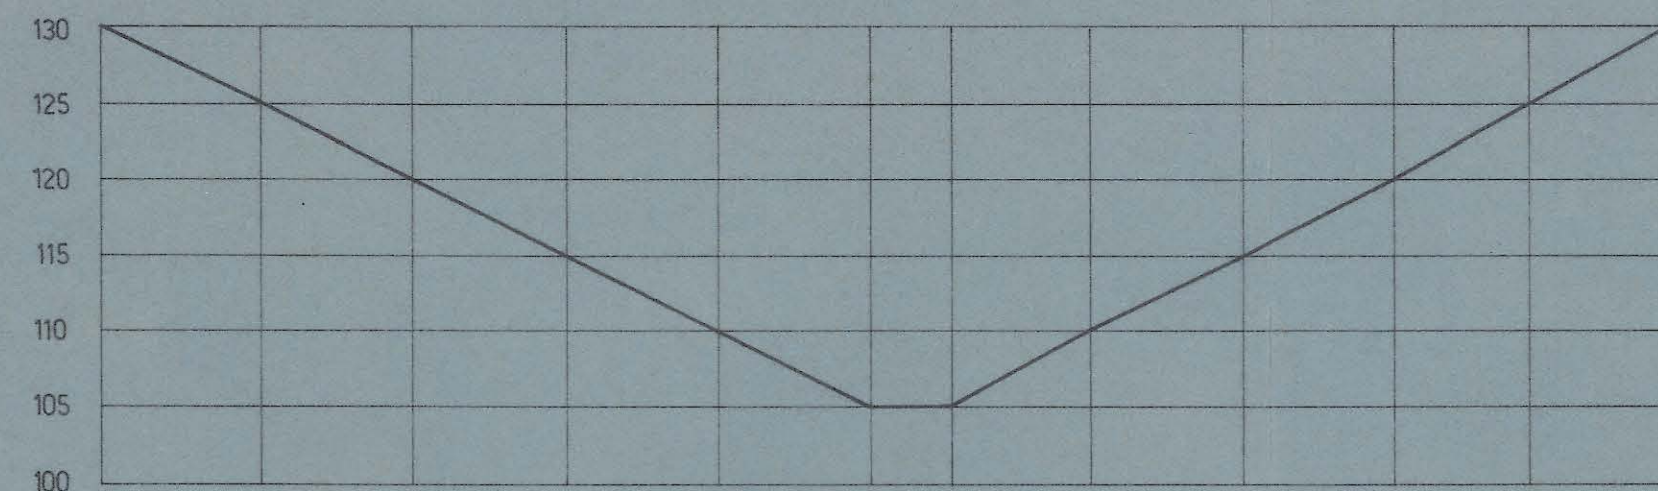


SECTION B-B

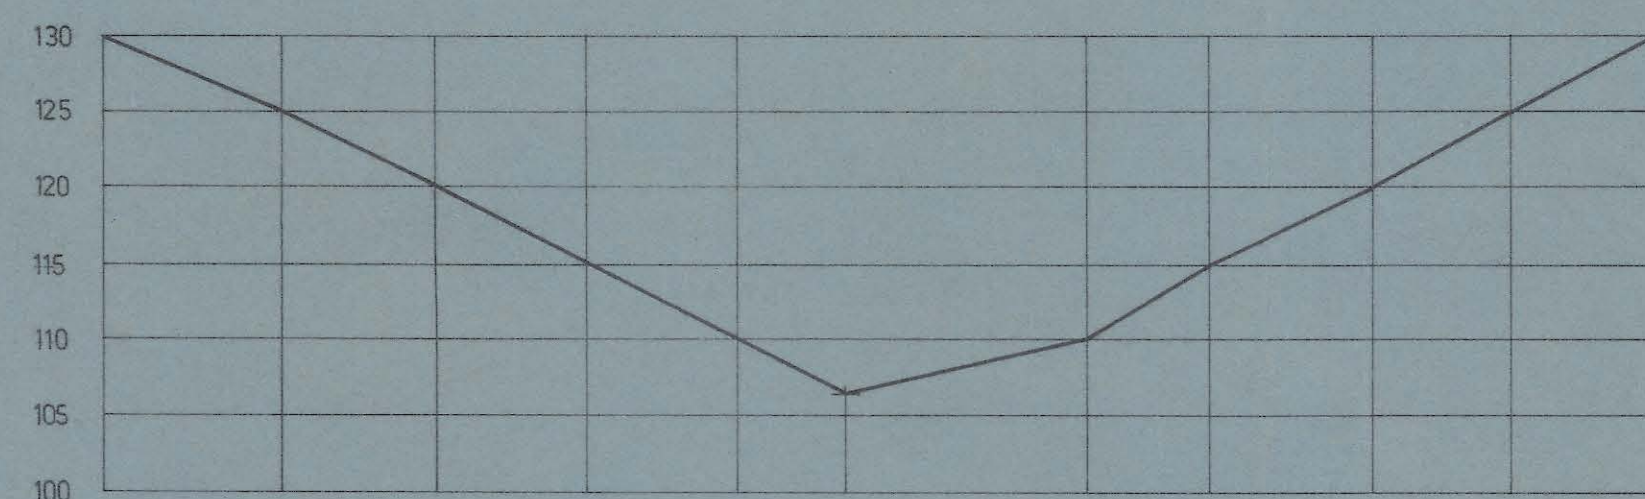


SECTION C-C




SECTION D-D

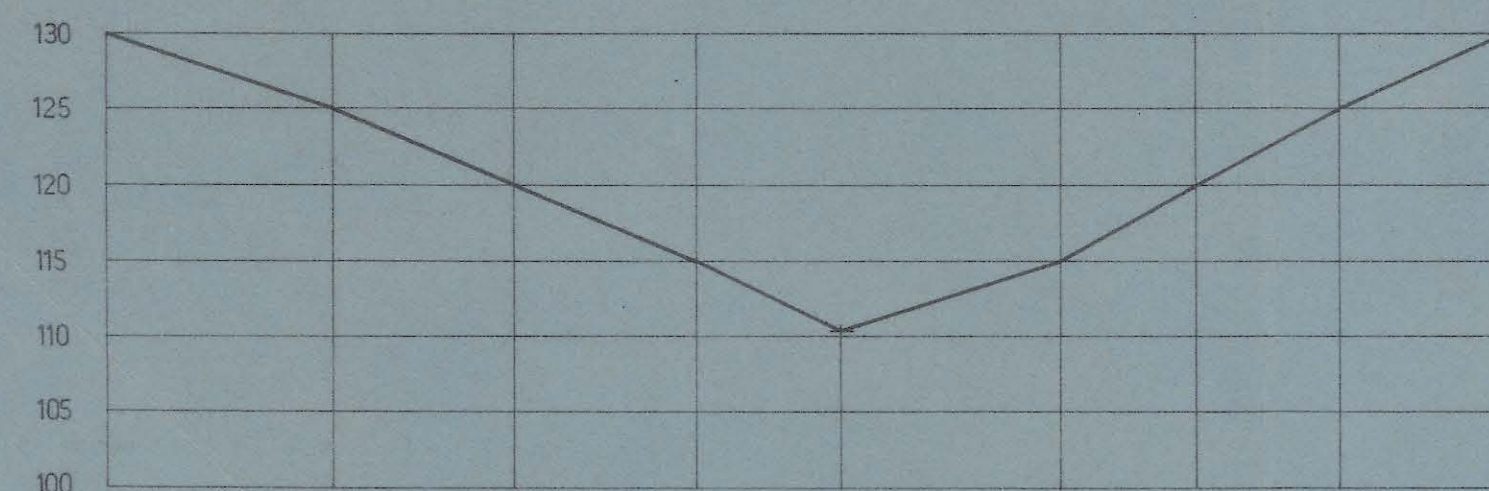


SECTION E-E

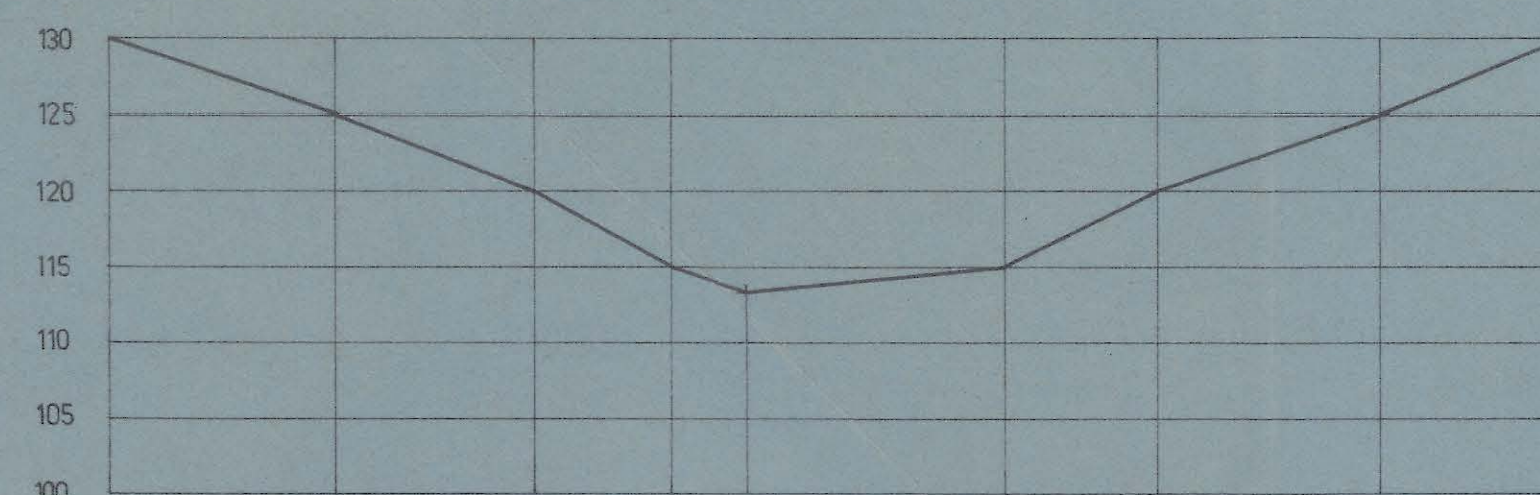


SECTION F-F

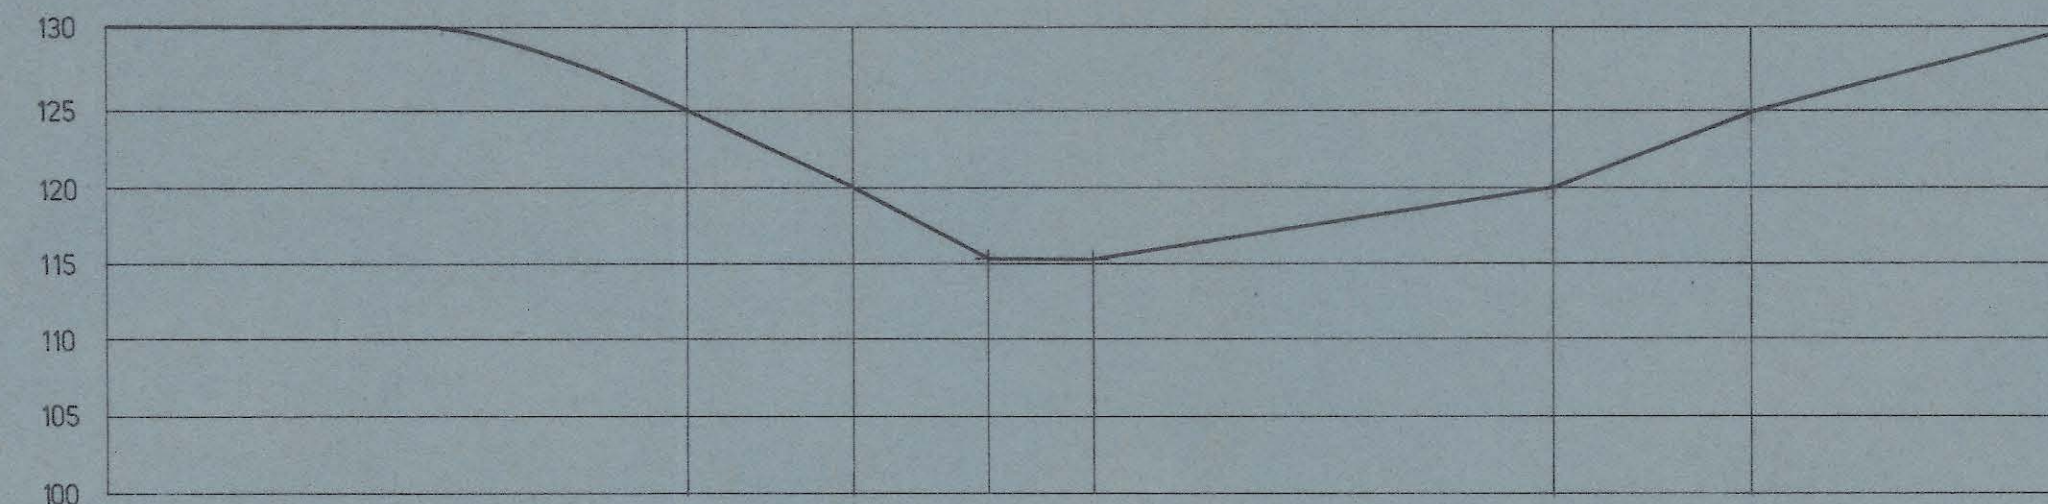


SECTION G-G

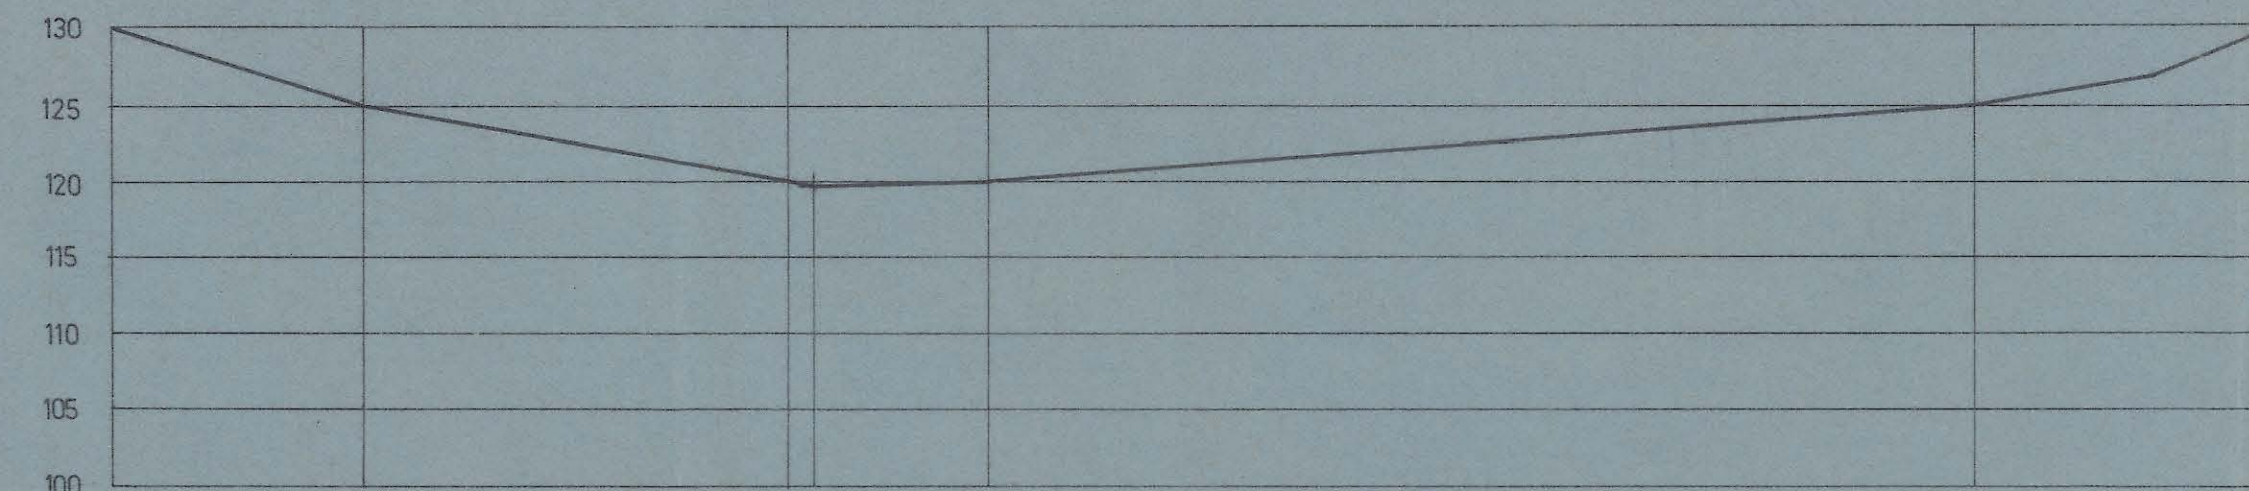

SECTION H-H

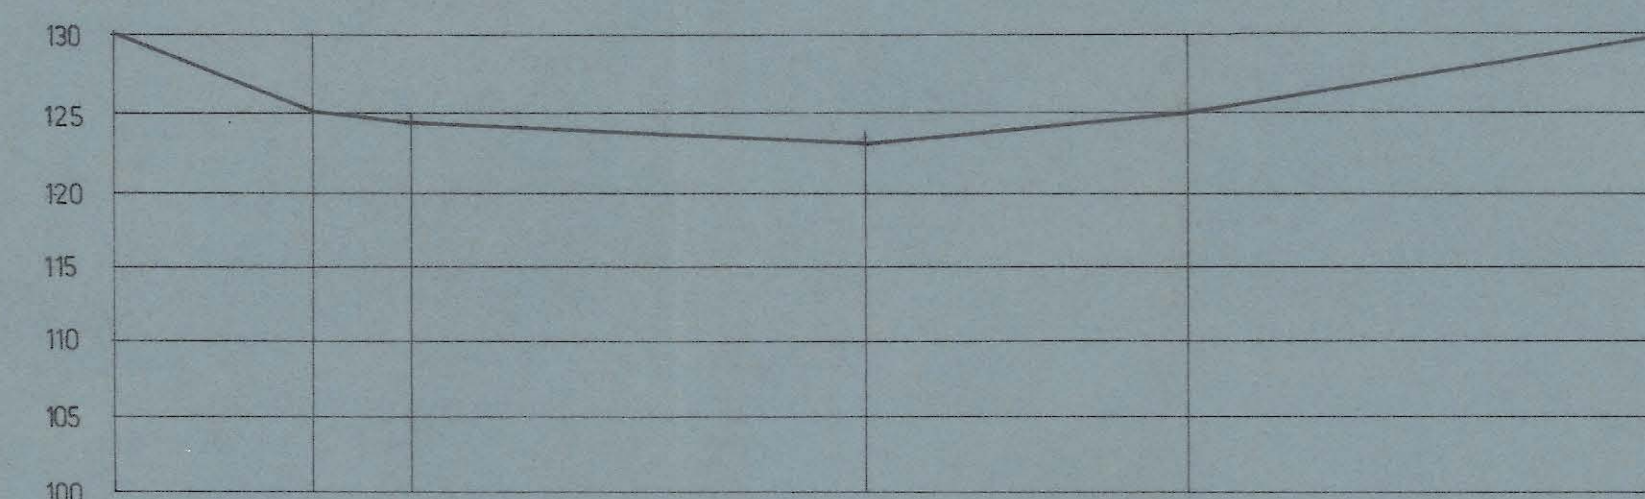

SECTION J-J

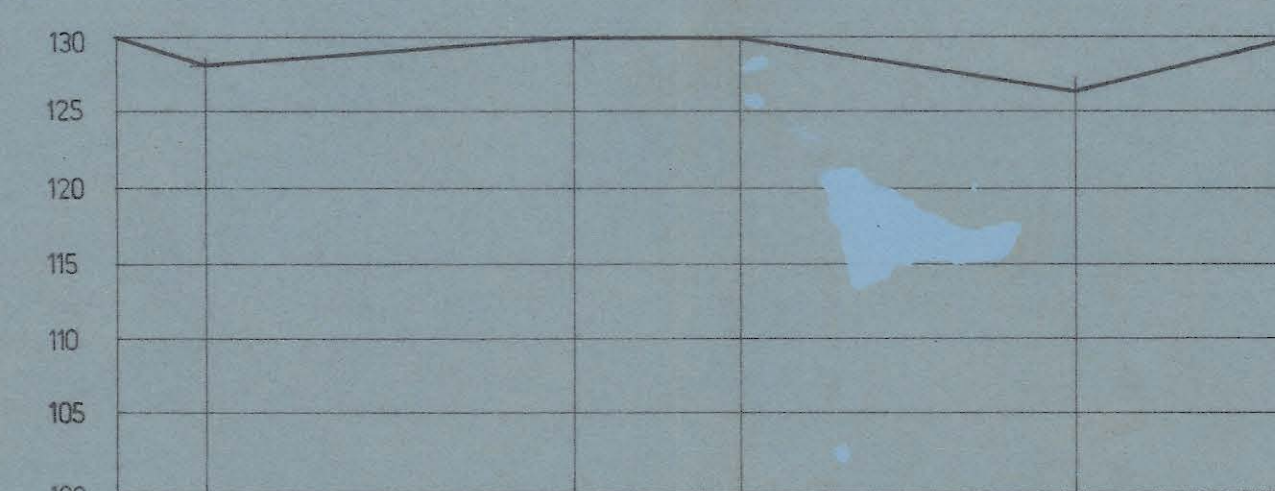

SECTION K-K

5 cm

 SMITH & SALE ESTD 1968 CONSULTING, STRUCTURAL & CIVIL ENGINEERS 151 DAVEY STREET, HOBART 7000 PHONE 23 2066 43 CATTLEY STREET, BURNIE 7320 PHONE 31 5131			
project title			
TIOXIDE AUSTRALIA PTY. LTD			
project no.	7410	sheet	4 of 4
drawing title			
CROSS SECTIONS			
scales	1:500	date	12-7-74
drawn	S.S.	checked	
amendment		printed	

0009_010

0004/0010