



DATUM R.L. 70.00					
NATURAL SURFACE		3.0	92.50	00	92.50
CHAINAGE		3.0	91.95		

CH. 108.5

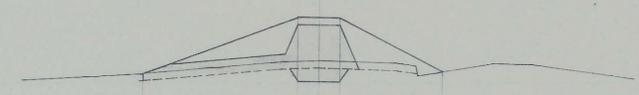


DATUM R.L. 70.00					
NATURAL SURFACE		25.3	84.24	3.0	86.15
CHAINAGE				00	86.36
				3.0	86.25
					17.8
					84.96

CH. 100

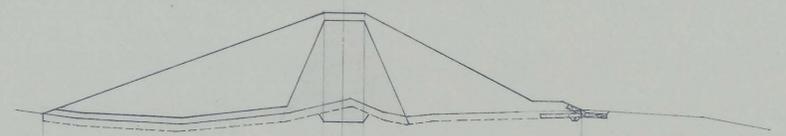


DATUM R.L. 60.00					
NATURAL SURFACE		43.0	77.49	3.0	79.25
CHAINAGE				00	79.88
				3.0	78.49
					34.4
					78.98

CH. 90

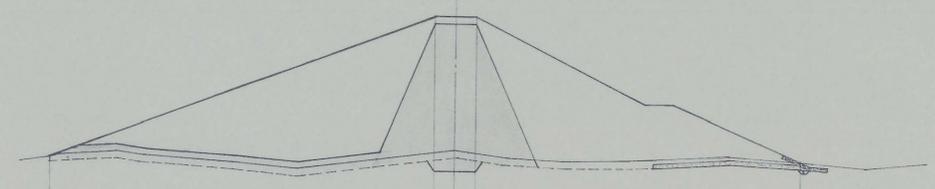


DATUM R.L. 60.00					
NATURAL SURFACE		58.2	71.77	3.0	72.99
CHAINAGE				00	73.14
				3.0	72.95
					46.8
					72.97


CH. 80

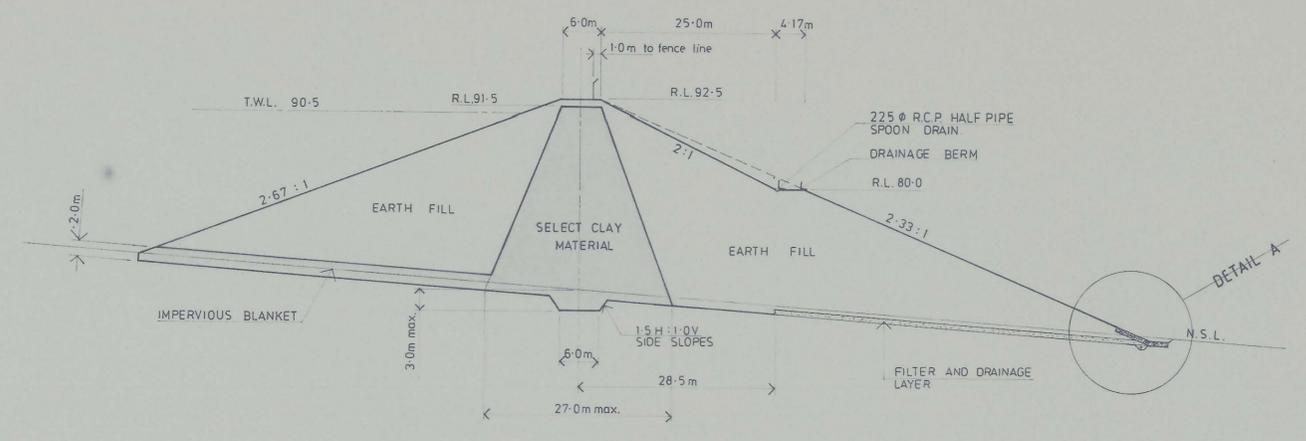

TYPICAL EMBANKMENT SECTION

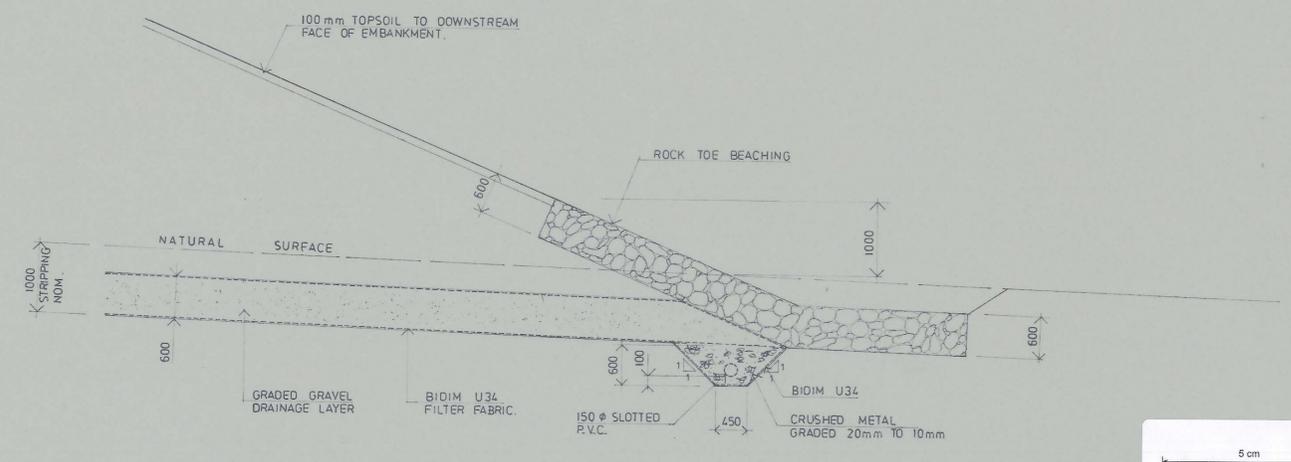

DETAIL A
SCALE 1:50

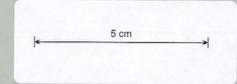

FOR TENDERING
PURPOSES ONLY
Date: - 9 OCT 1984

SMITH SALE & BURBURY
CONSULTING, STRUCTURAL & CIVIL ENGINEERS
295 MACQUARIE STREET, HOBART 7000 PHONE 23 8599
22 CAMERON STREET, LAUNCESTON 7250 PHONE 31 8866
24 NORTH TERRACE, BURNIE 7320 PHONE 31 5131

Project title: PROPOSED No. 3 SLUDGE DAM FOR TIOXIDE AUSTRALIA PTY. LTD.
Project no: 83137 sheet 4 of 16
Drawing title: EMBANKMENT CROSS SECTIONS AND TYPICAL EMBANKMENT SECTION.
Scales: 1:500 date: 30-8-1984 drawn: J.C. checked: [Signature]
Amendment: A B C D E F Printed