




LONGITUDINAL SECTION - SPILLWAY CHANNEL  
SCALE 1:500 HORIZ.  
1:250 VERT.

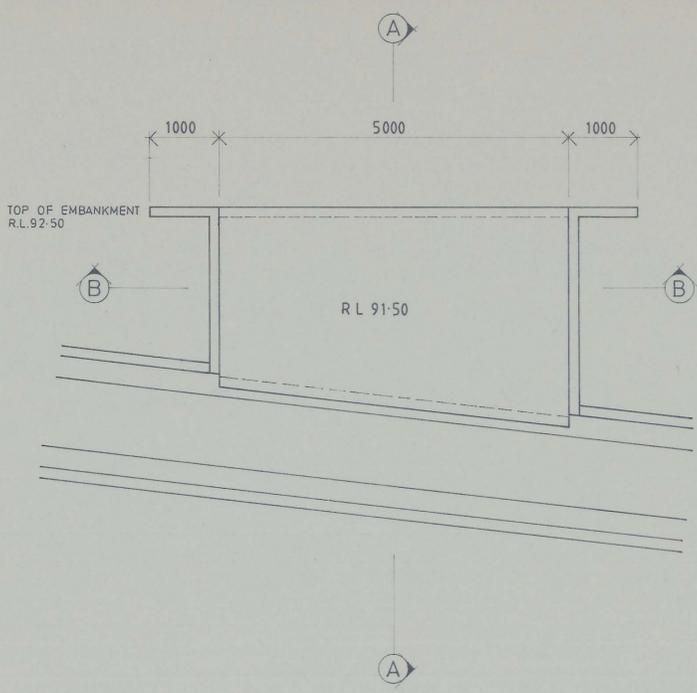


SPILLWAY PLAN  
SCALE 1:50

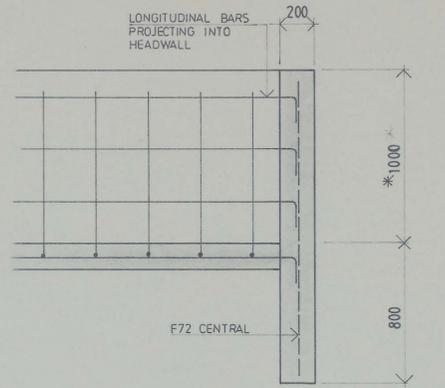

SECTION C  
SCALE 1:20

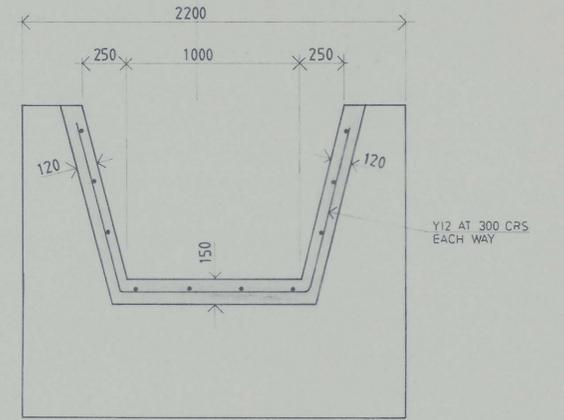


HEADWALL AT SPILLWAY CHANNEL OUTLET  
SCALE 1:20

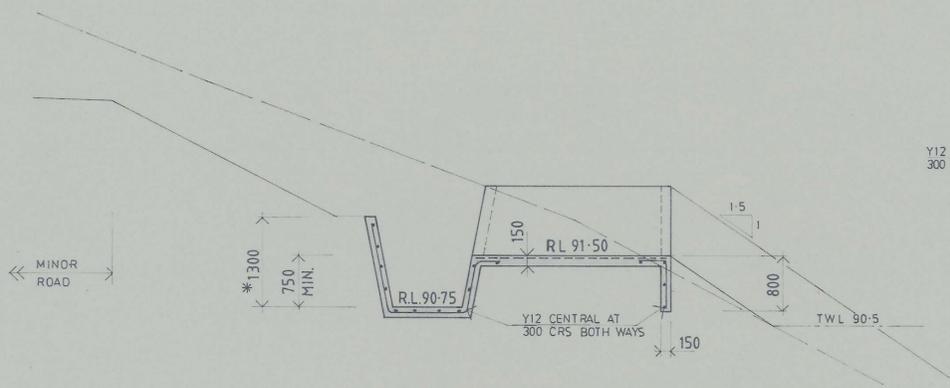


SECTION A-A  
SCALE 1:50




SECTION B-B  
SCALE 1:50

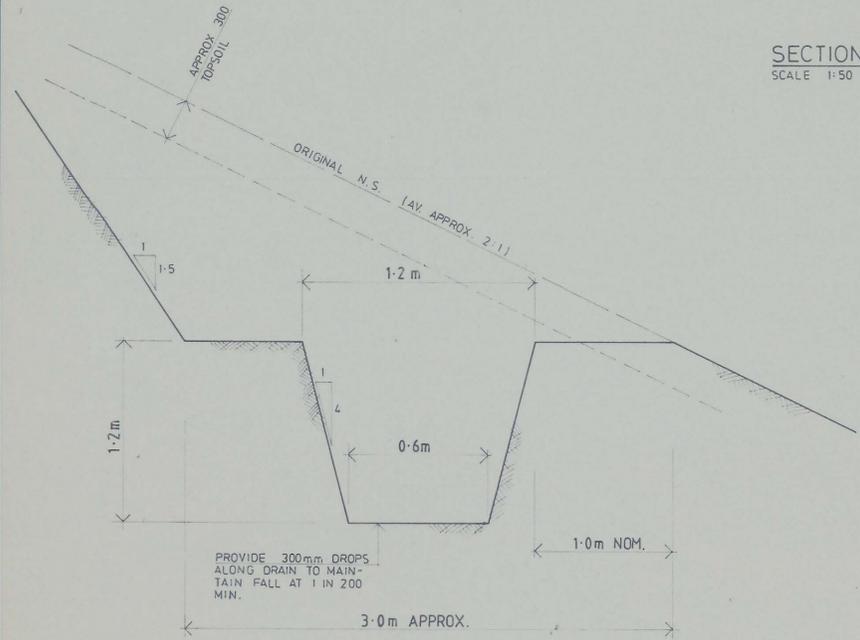

CUT OFF DRAIN DETAIL

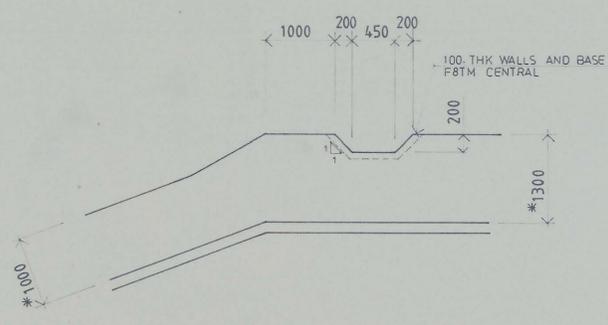

450 mm WIDE SIDE CHANNEL JUNCTION WITH SPILLWAY CHANNEL  
SCALE 1:50

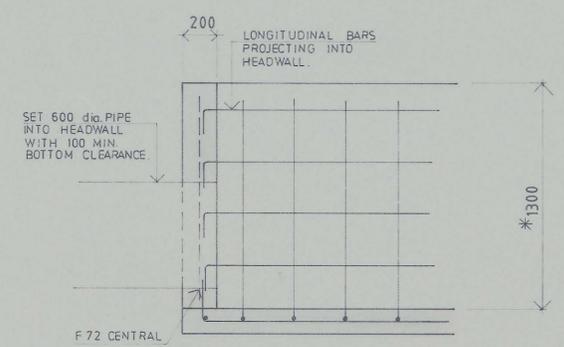

HEADWALL AT SPILLWAY CHANNEL INLET  
SCALE 1:20

FOR TENDERING PURPOSES ONLY  
Date: 9 OCT 1984

\*REFER TO LONG. SECTION - SPILLWAY CHANNEL FOR CHANGE IN DEPTH OF CHANNEL.

**SMITH SALE & BURBURY**  
CONSULTING, STRUCTURAL & CIVIL ENGINEERS  
295 MACQUARIE STREET, HOBART 7000 PHONE 23 6599  
22 CAMERON STREET, LAUNCESTON 7250 PHONE 31 8855  
24 NORTH TERRACE, BURNIE 7320 PHONE 31 5131

Project title  
PROPOSED No. 3 SLUDGE DAM FOR TIOXIDE AUSTRALIA PTY. LTD.

Project no 83137 sheet 6 of 16

Drawing title  
SPILLWAY AND DRAINAGE DETAILS

Scales	AS SHOWN	date	30.8.84	drawn	J.C.	checked	
Amendment	A	B	C	D	E	F	Printed

