


- CHAINAGE -18.03 TO 375 -



- CHAINAGE 375 TO 688 -

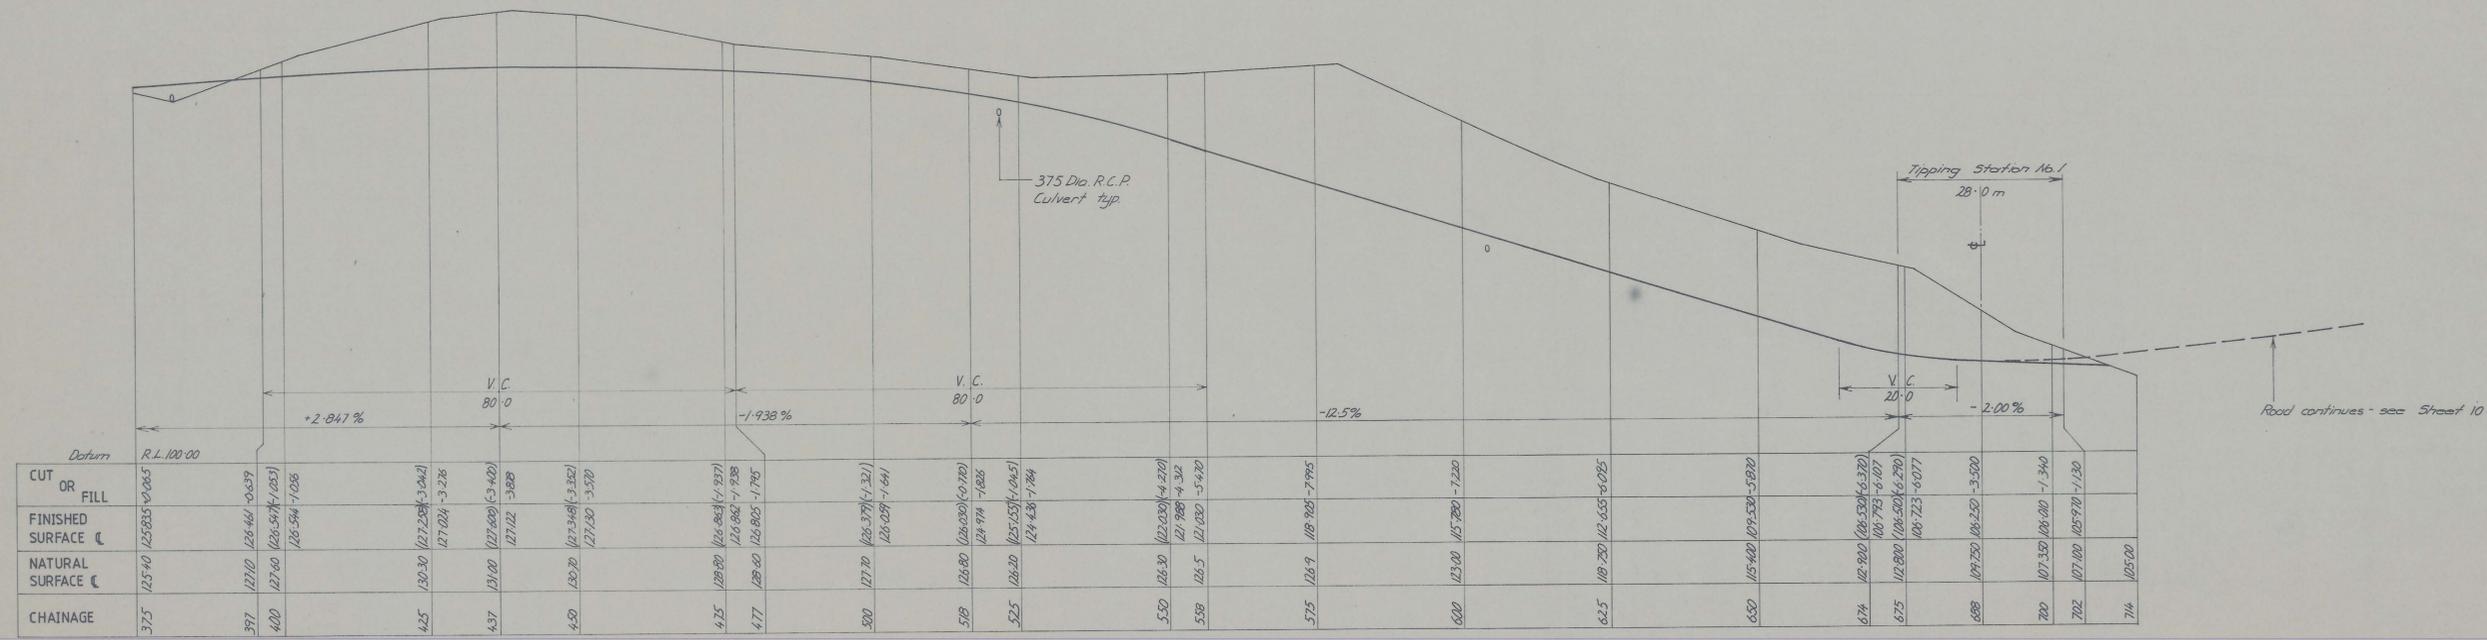

FOR TENDERING PURPOSES ONLY
Date: - 9 OCT 1984

Note: Levels shown in brackets within vertical curves are levels on grade lines

SMITH SALES & BURBURY
CONSULTING, STRUCTURAL & CIVIL ENGINEERS
295 MACQUARIE STREET, HOBART 7000 PHONE 237881
24 NORTH TERRACE, BURNIE 7320 PHONE 315131
22 CAMERON STREET, LAUNCESTON 7250 PHONE 316728

Project No: 83137
Drawing Title: ACCESS ROAD - LONGITUDINAL SECTION CH. 00 TO CH. 688.
Scale: 3500H 1:200 V
Date: 27 JUL 84
Drawn: GT
Checked: M-
Printed: M-