

0024\_001

0010/0001



BY PN/rb CHECKED 6 Mar 80

CLIENT Northern Chromite LOCATION

TYPICAL EMBANKMENT CROSS SECTION

FIGURE 1

N. Chromite

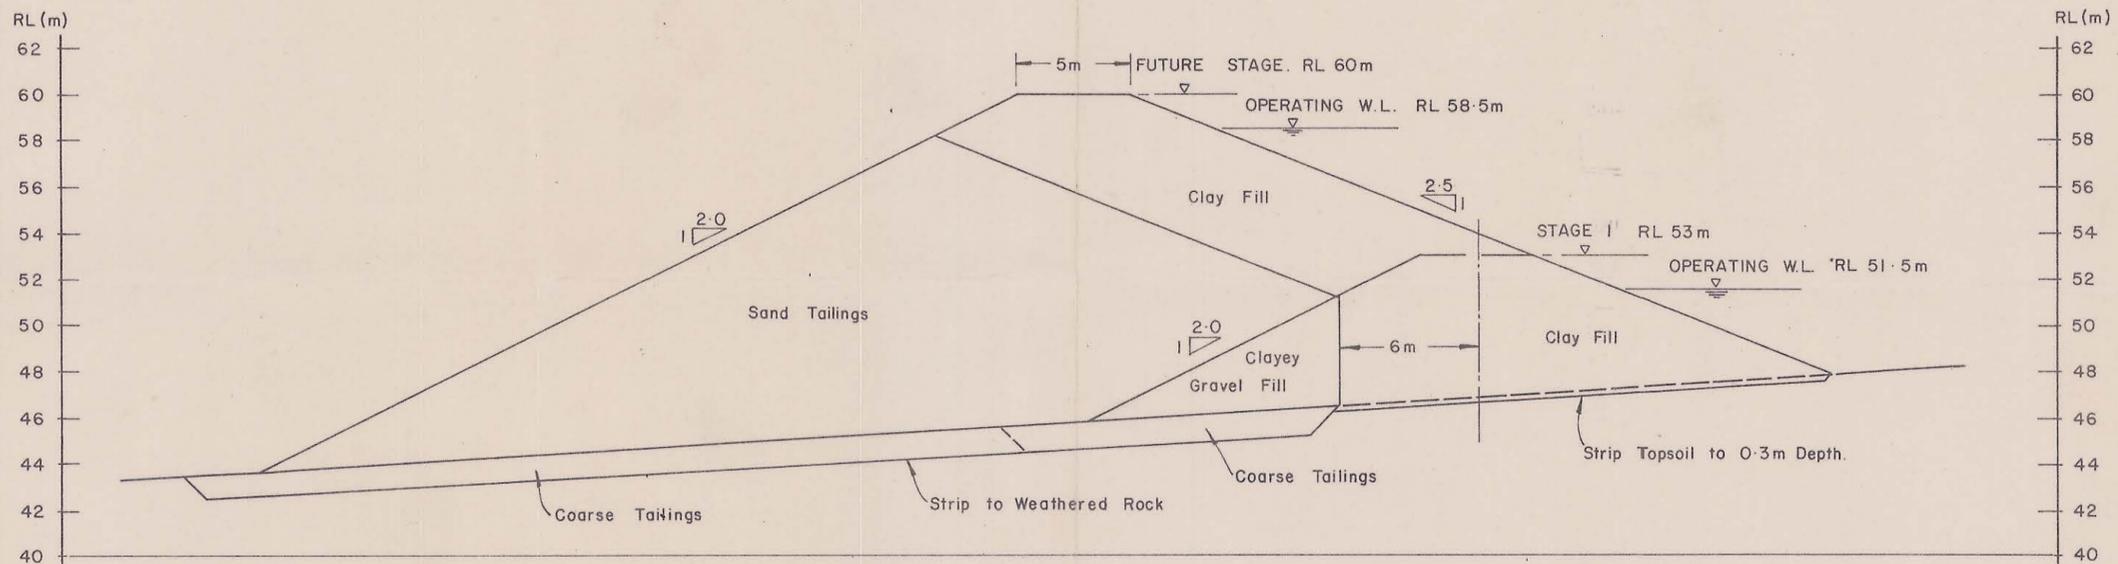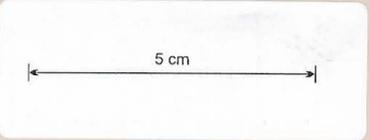

SCALE 1:250

NORTHERN CHROMITE  
20-10-1980  
FILE 503.00/12.