


Seam Section in Main Heading

Roof	
Black stone and coal	0' 6"
Good Coal	5' 6"
Stone Band	1' 2"
Good Coal	3' 6"
Floor	10' 8"

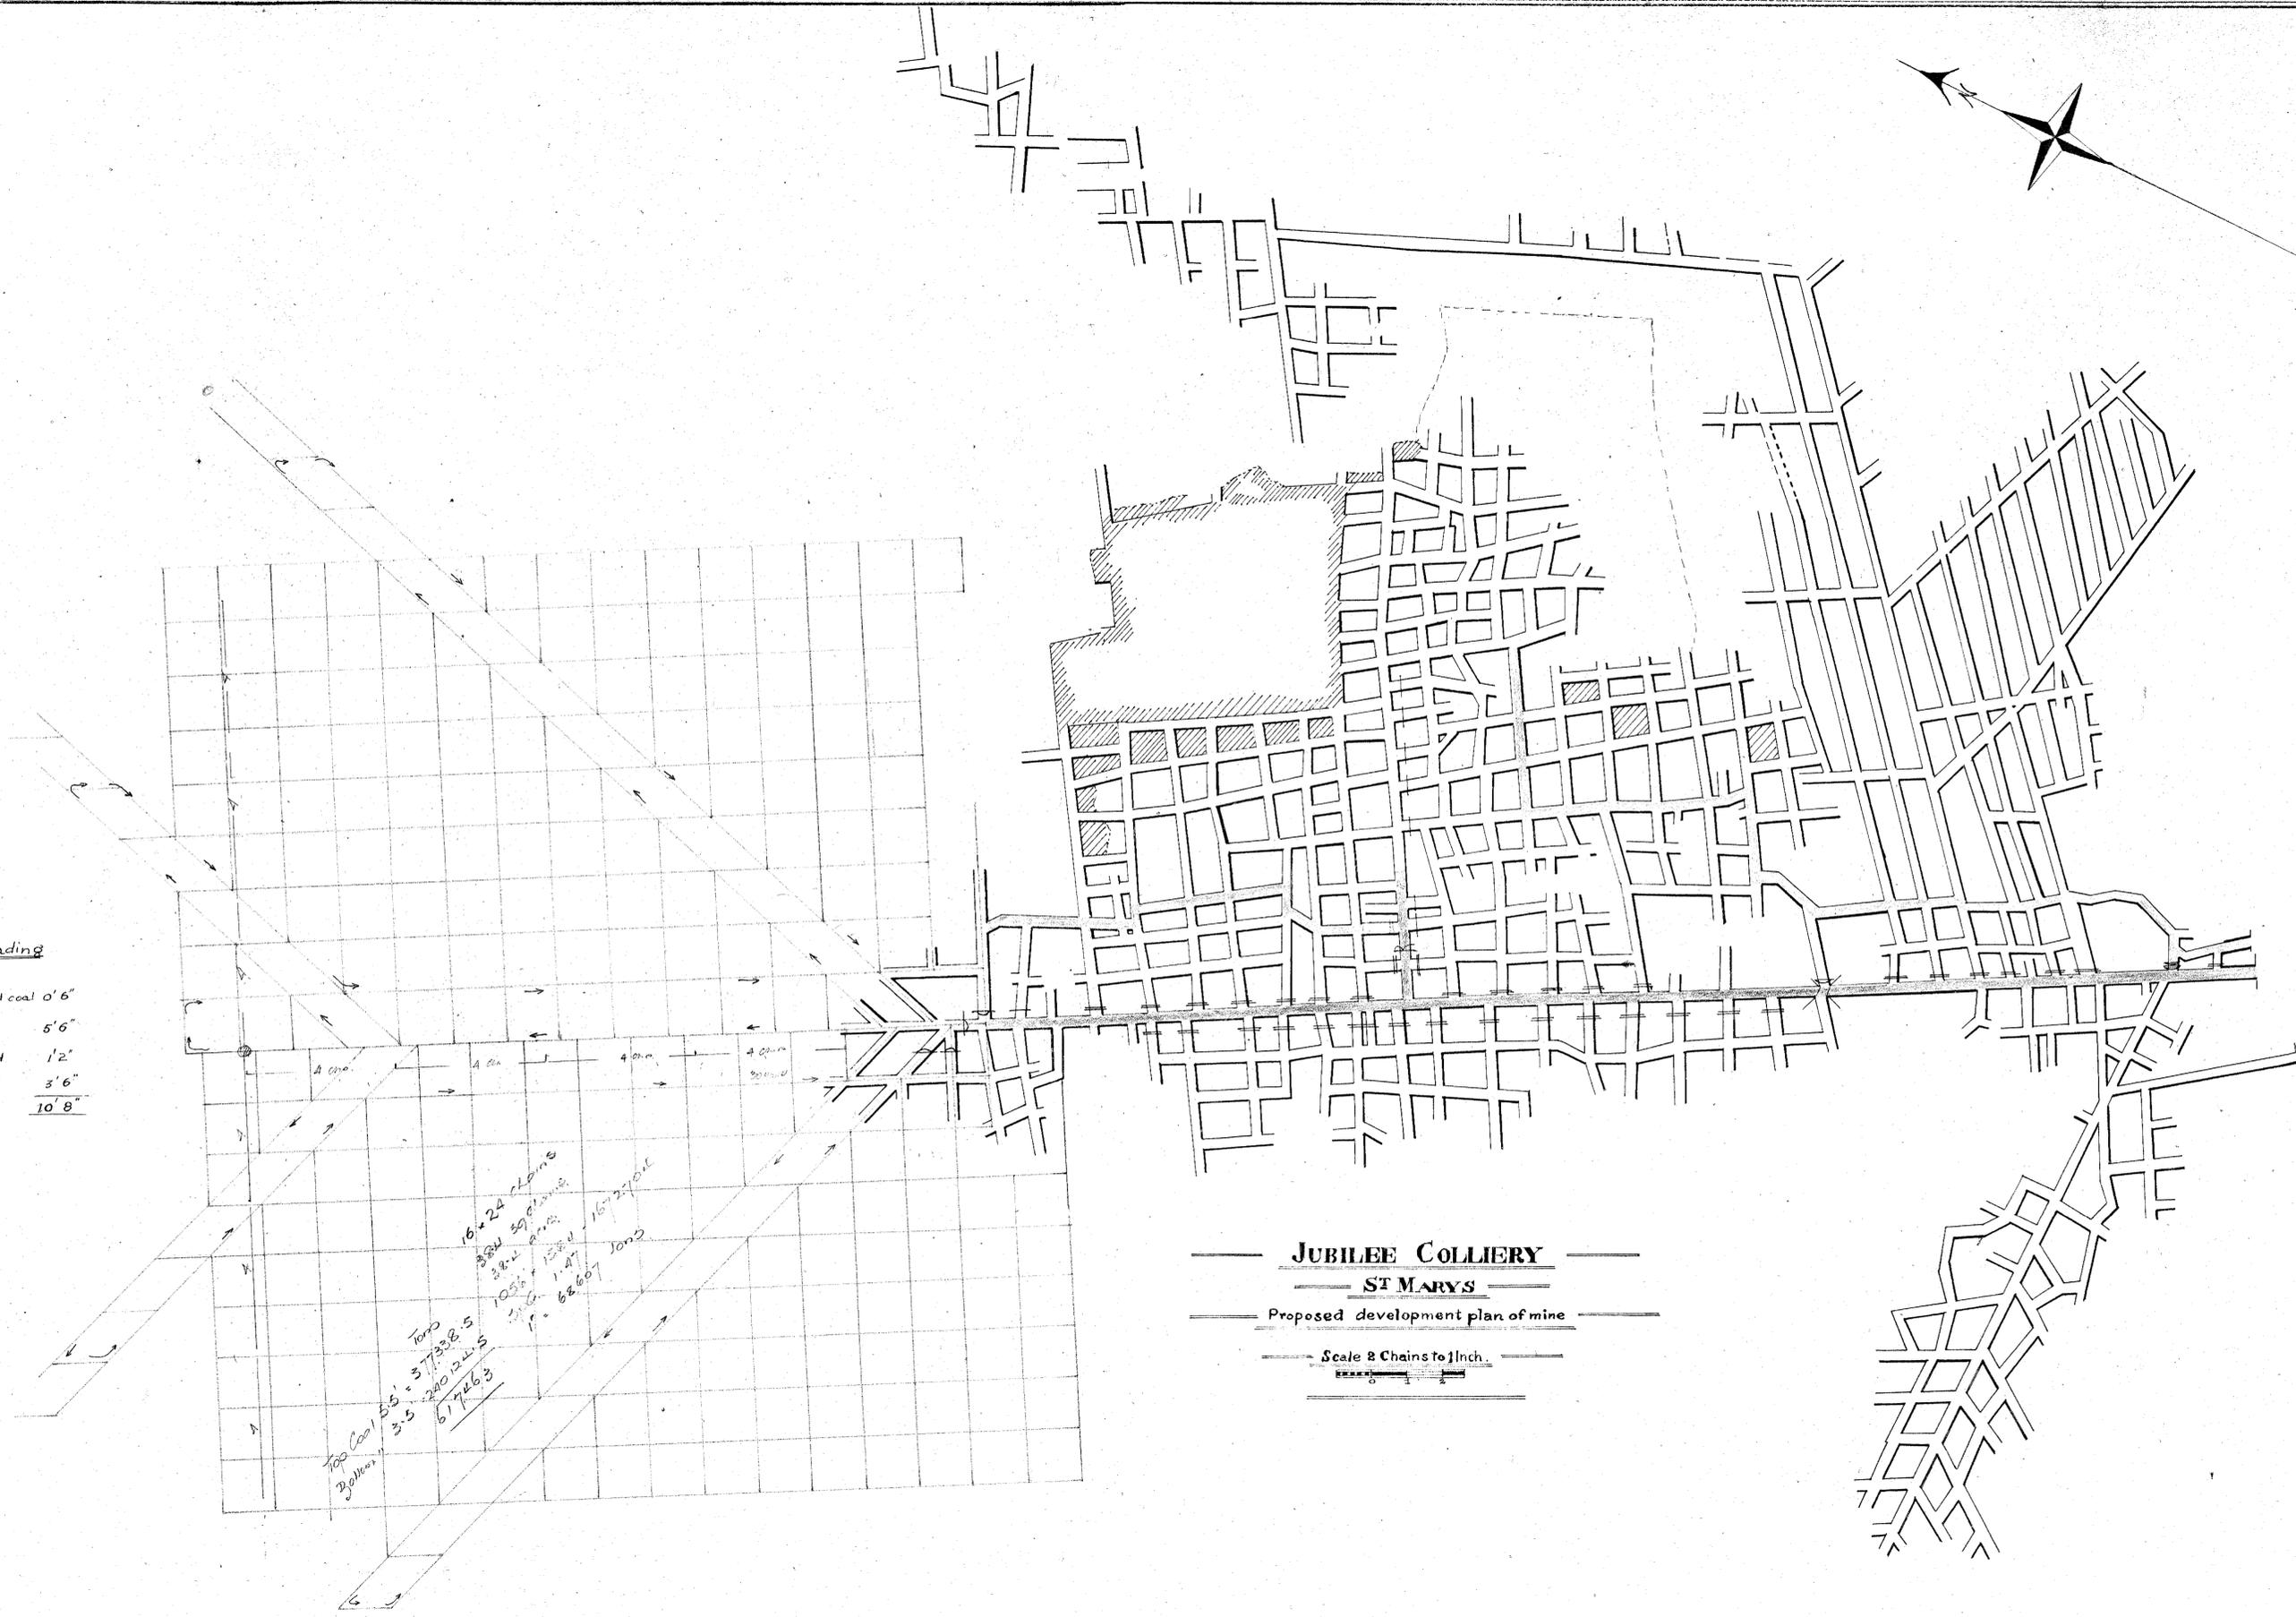

16 x 24 st. line
 38 x 50 st. line
 38 x 20 st. line
 105 ft. 1.27
 11. 62.607 10m2
 167251011
 Topo
 Top Coal 55' - 37338.5
 200 12.215
 67426.3
 200m 3-5

JUBILEE COLLIERY

ST MARYS

Proposed development plan of mine

Scale 8 Chains to 1 Inch

