



Datum R.L. 177.00

789.109

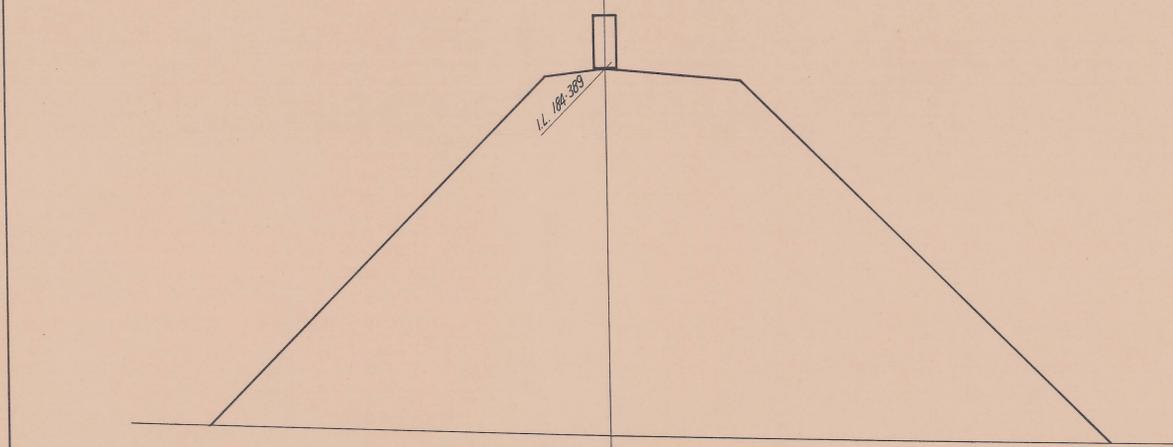


Datum R.L. 178.00

769.109

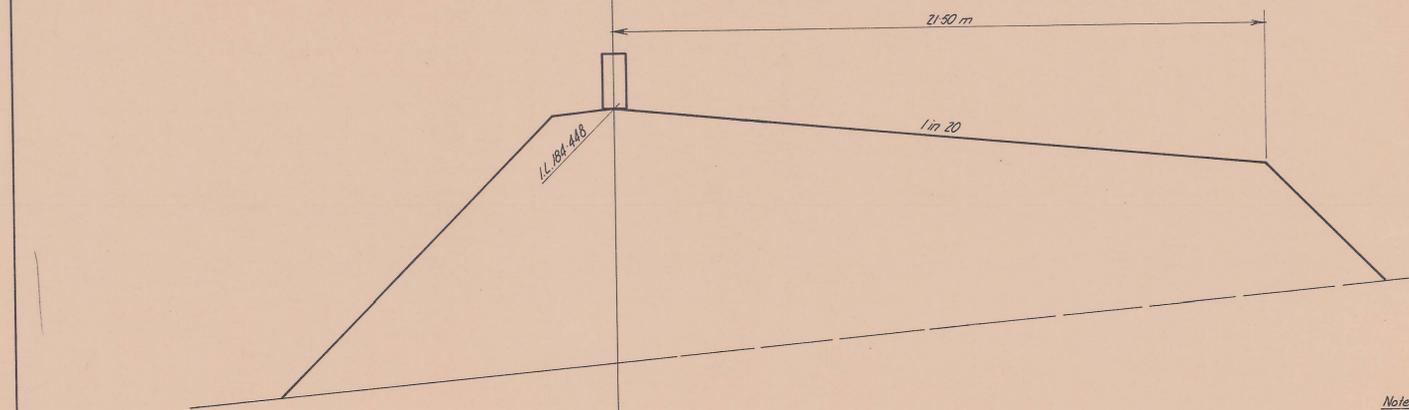


Datum R.L. 178.00

759.109

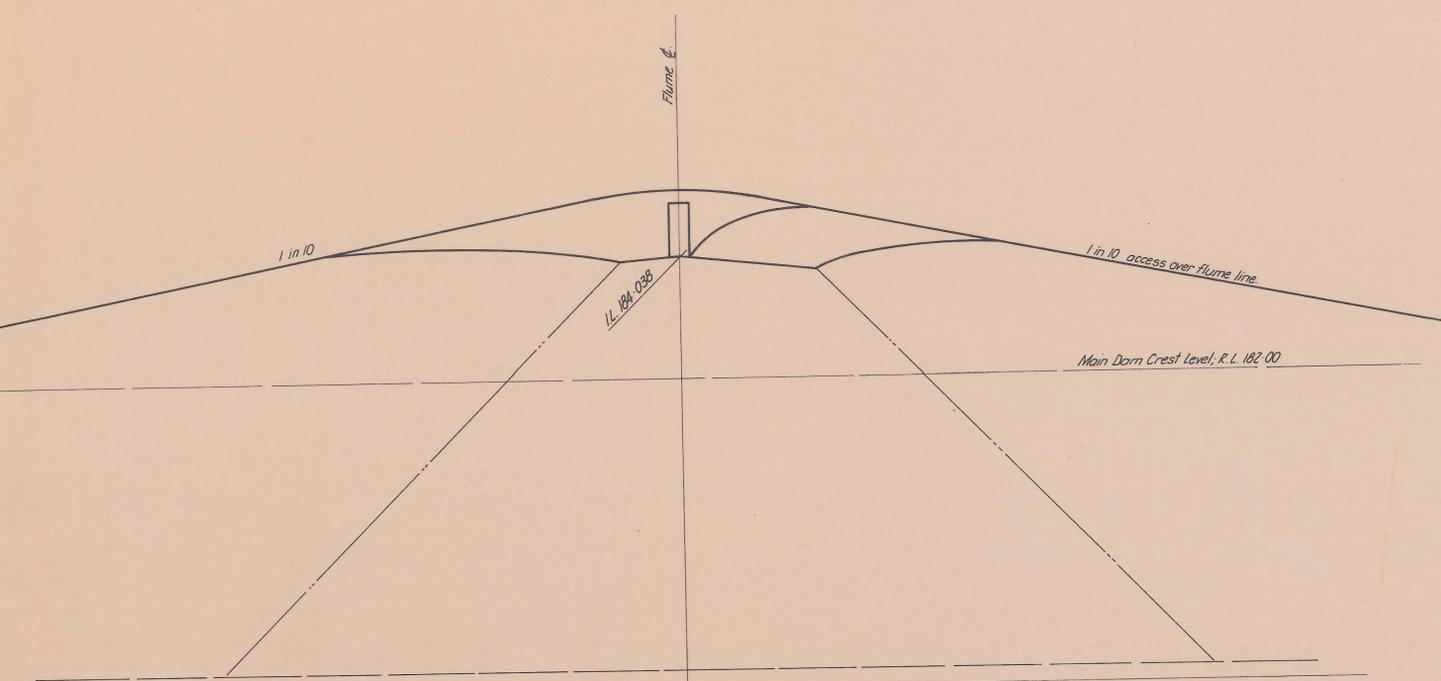

Datum R.L. 177.00


829.109

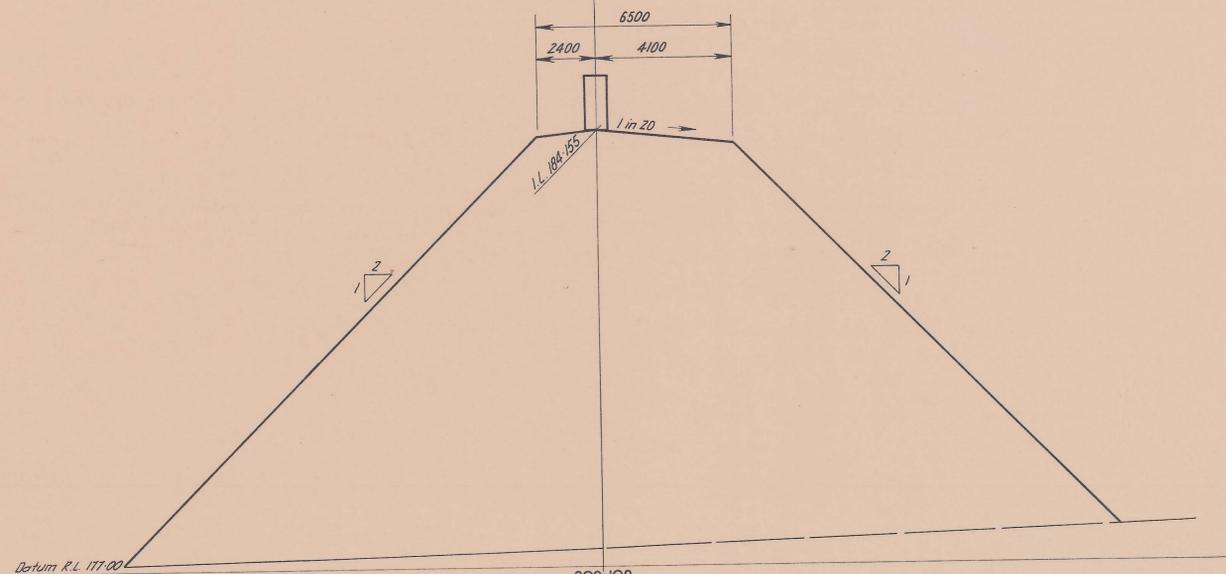

Datum R.L. 177.00

809.109

Note: Glacial Till embankment to be compacted as for embankment raising.

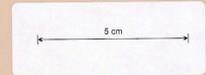

Datum for Levels: Australian Height Datum.

R.M.FOSTER & ASSOCIATES
 CONSULTING CHARTERED ENGINEERS
 ELECTROLYTIC ZINC CO. OF A'ASIA LTD.
 ROSEBURY

DEVONPORT
 BURNIE
 HOBART

BOBADIL RESIDUE DAM - STAGE 2
 ALTERNATIVE "B" - CROSS SECTIONS

SCALE	HOR. 1:100	VER. 1:50
APPROVED	DRAWN D.S.A.	
	TRACED J.L.L.	
	CHECKED	
REVISION No	DESCRIPTION	DATE
①	Drawing Revised to stripped Levels & Flume Redesign	8-2-82

DATE	6/2/81
------	--------

DRAWING No.
R/G 3214
 SHEET 33/1