



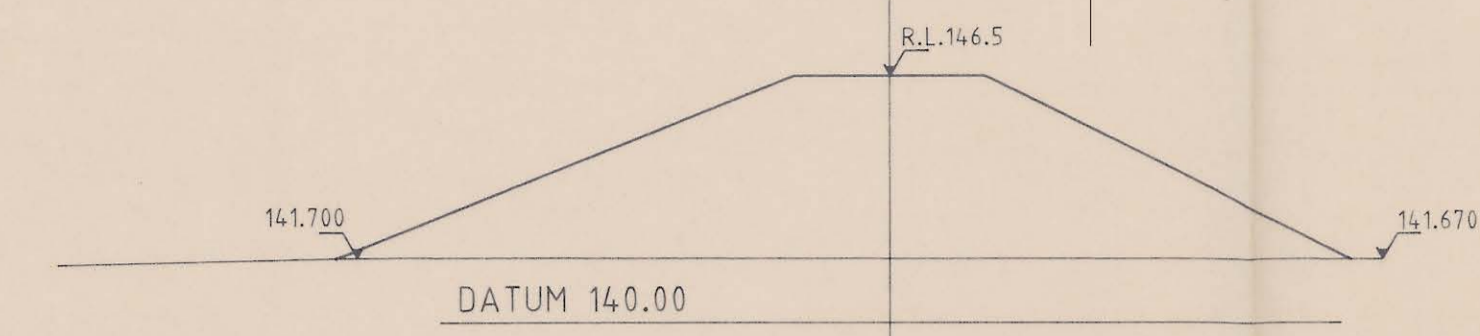


CHAINAGE 80.00

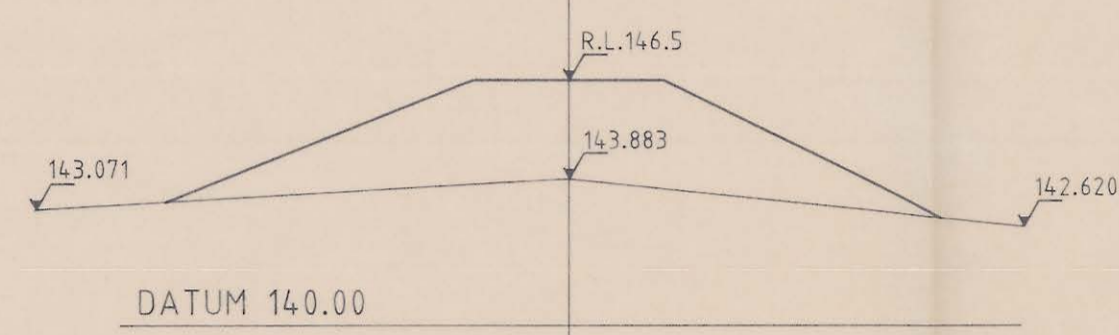


CHAINAGE 60.00




CHAINAGE 40.00

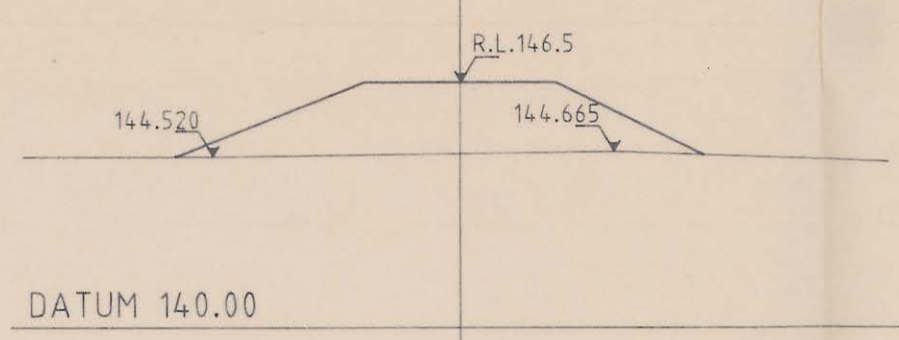


CHAINAGE 20.00

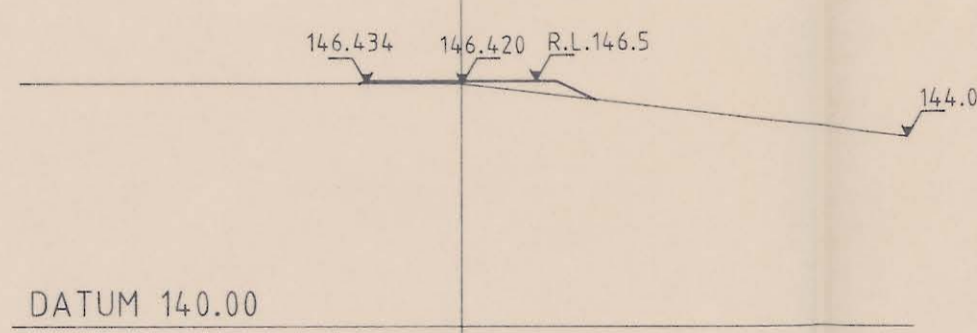


CHAINAGE 00.00

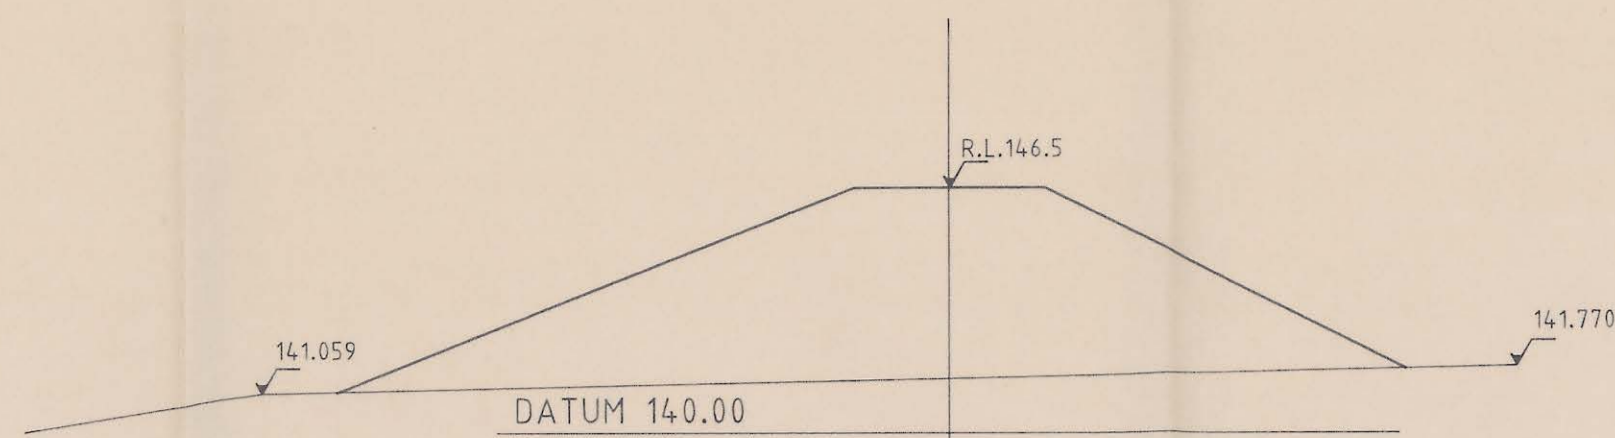


CHAINAGE 180.00

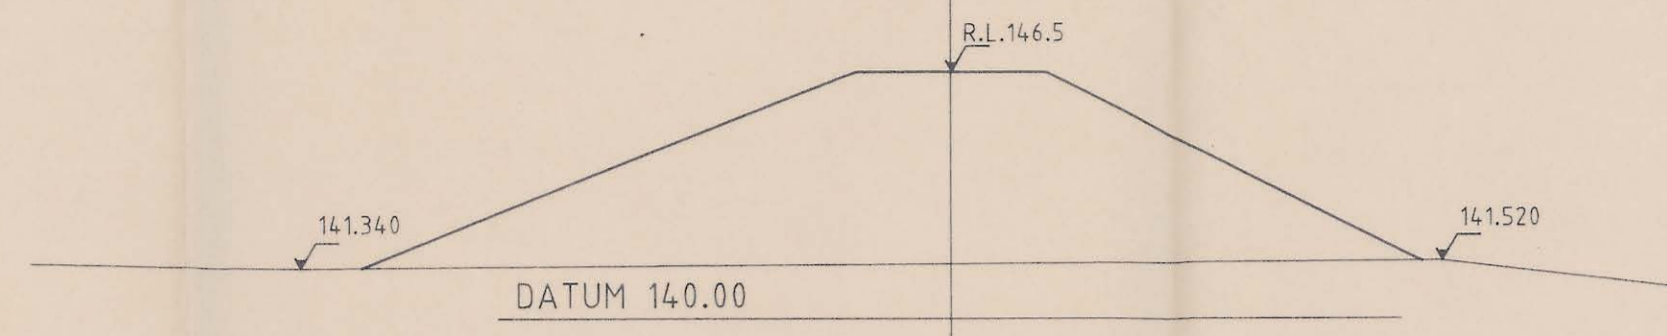


CHAINAGE 160.00

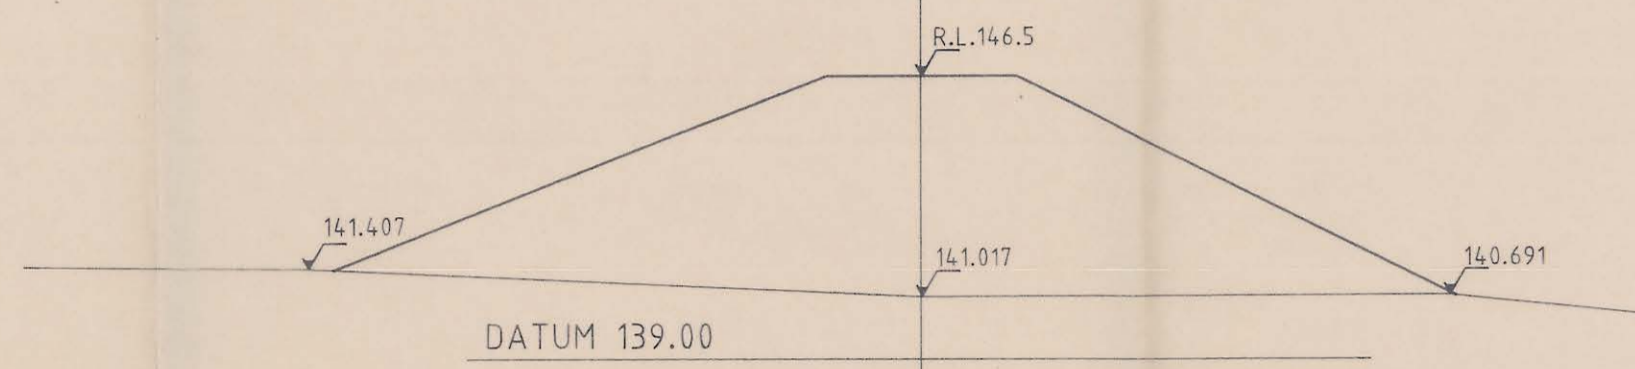


CHAINAGE 140.00

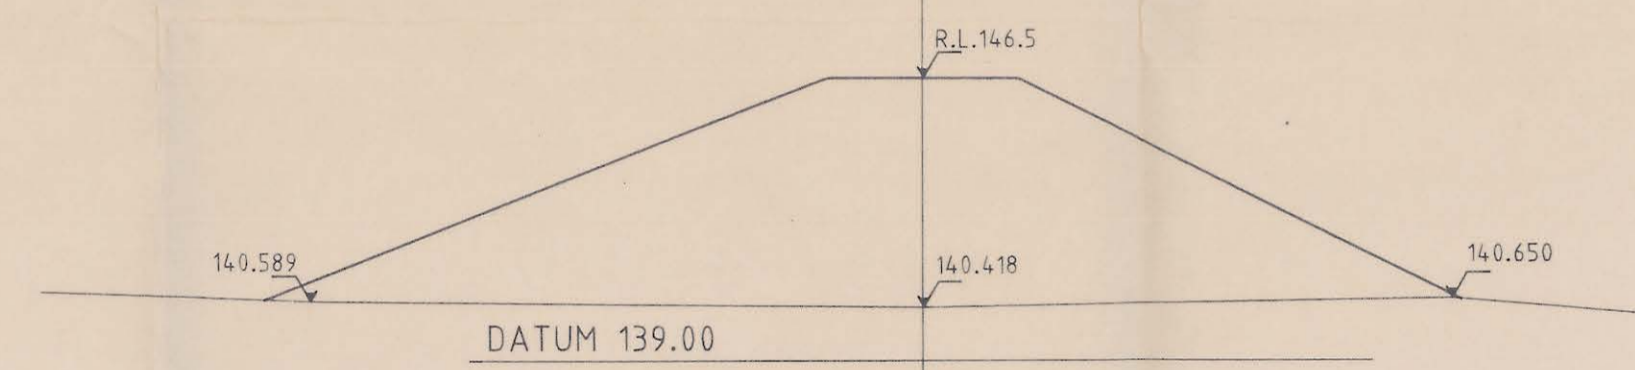


CHAINAGE 120.00

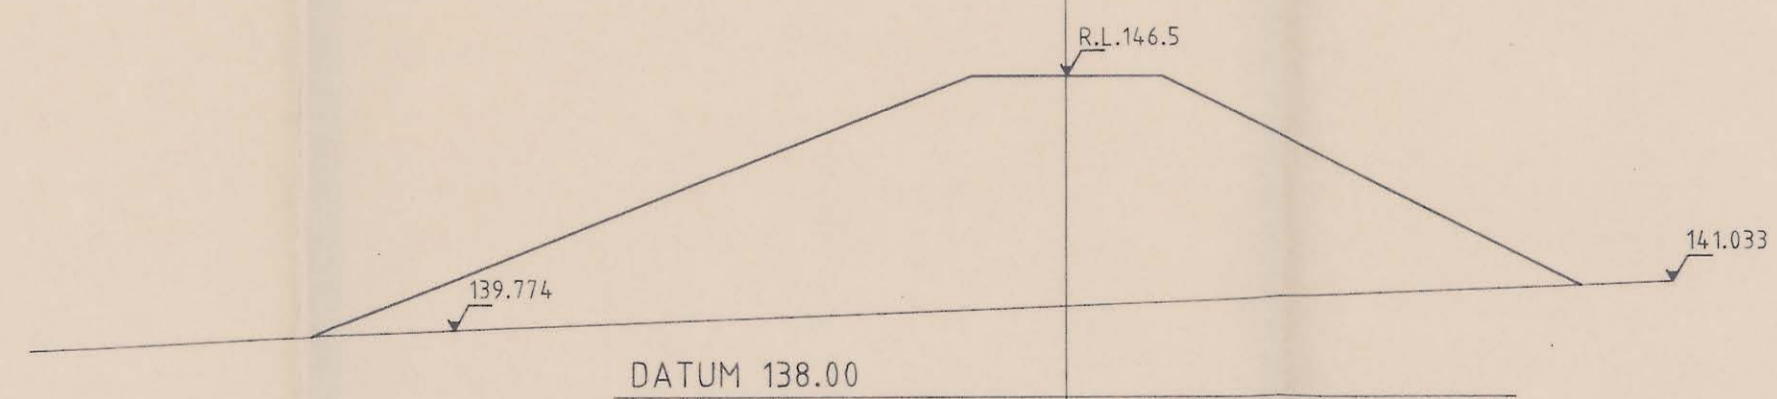


CHAINAGE 100.00

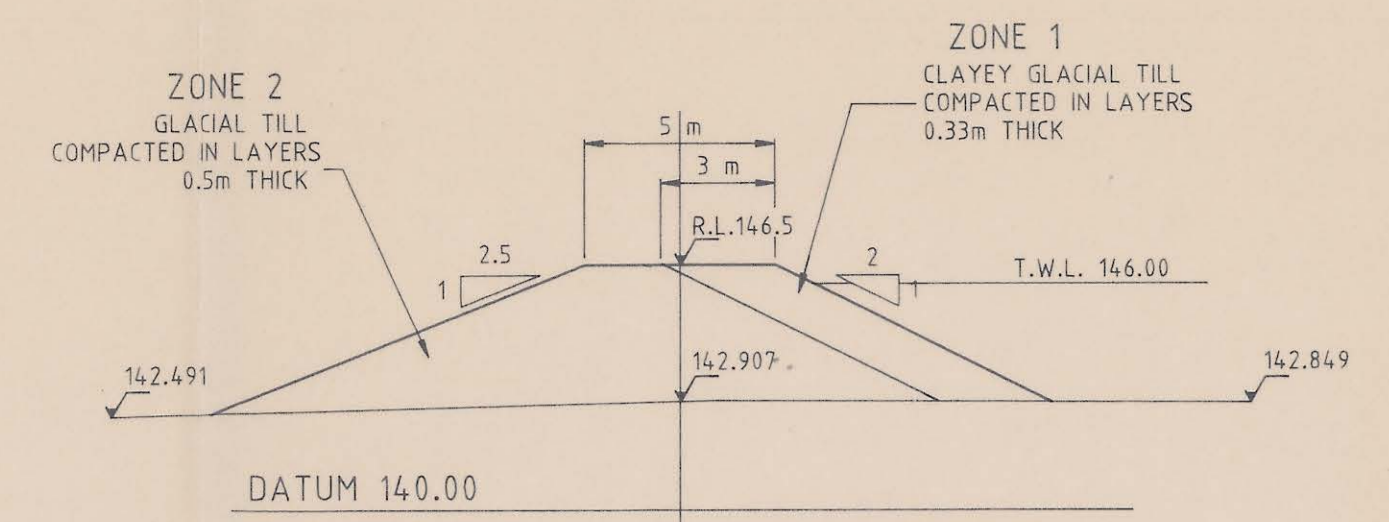


TYPICAL SECTION  
CHAINAGE 280.00

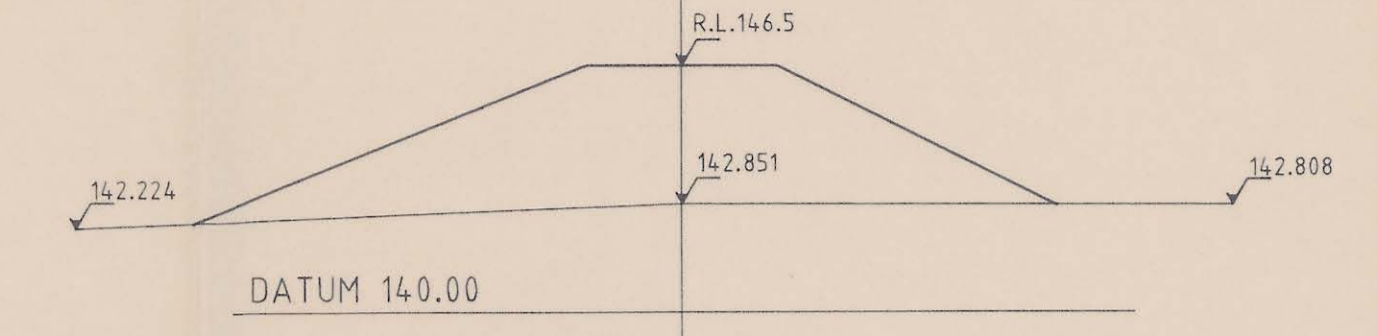


CHAINAGE 260.00

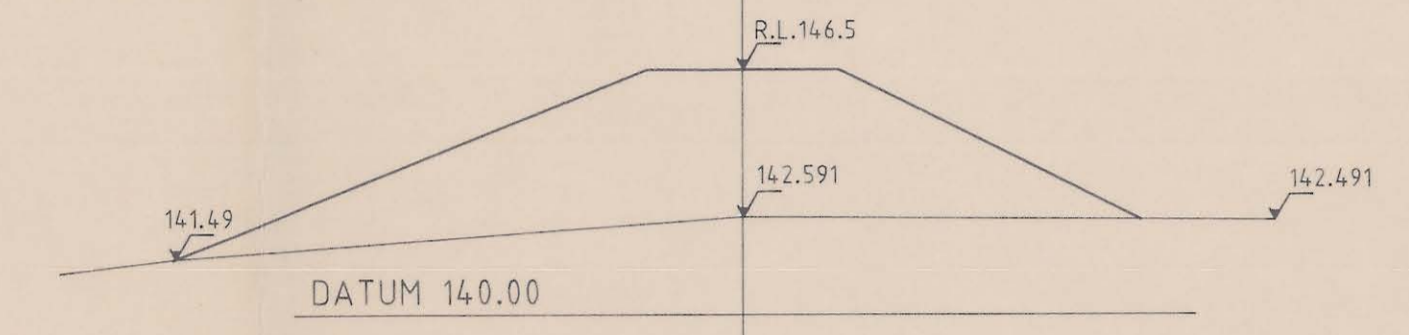

CHAINAGE 240.00

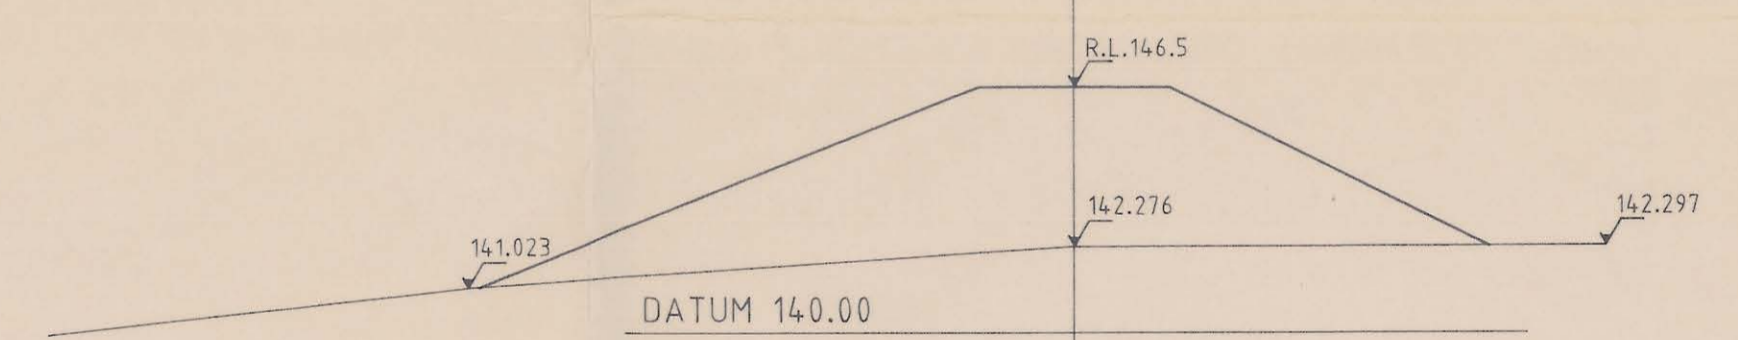


CHAINAGE 220.00

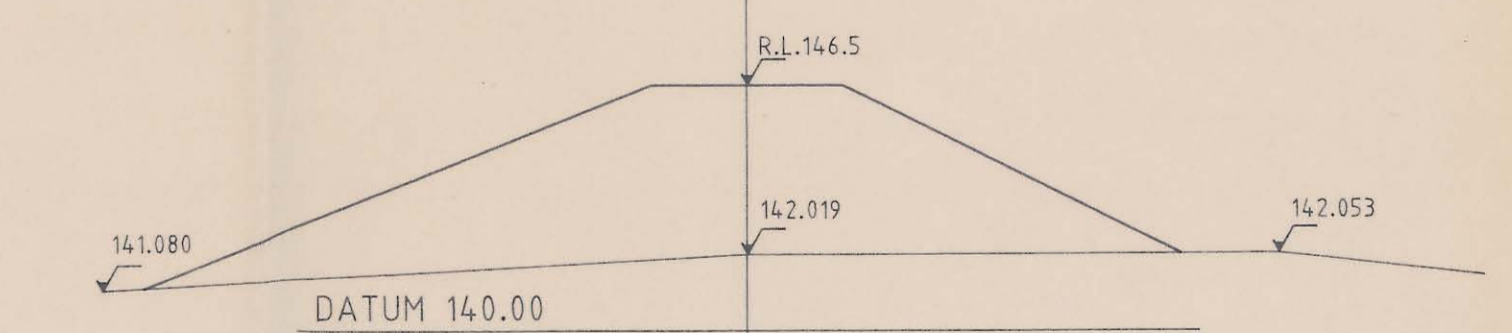

CHAINAGE 200.00

CROSS SECTIONS  
SCALE 1:200 NATURAL

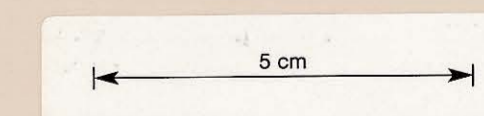

R.M. FOSTER & ASSOCIATES  
CONSULTING CHARTERED ENGINEERS

DEVONPORT  
BURNIE  
HOBART

PASMINCO MINING  
ROSEBERY

BOBADIL RESIDUE DAM - POLISHING POND  
CROSS SECTIONS - CH. 00.00 - CH.280.00

SCALE	1:200	DRAWING No.	
APPROVED	DESIGNED M. A. E.	R/G 3647	SHEET 3
	DRAWN A. Mc.		
	CHECKED		
REVISION No.	DESCRIPTION	DATE	

*M.A. Luopp*

DATE 31.10.89

0055\_499

0002/0013