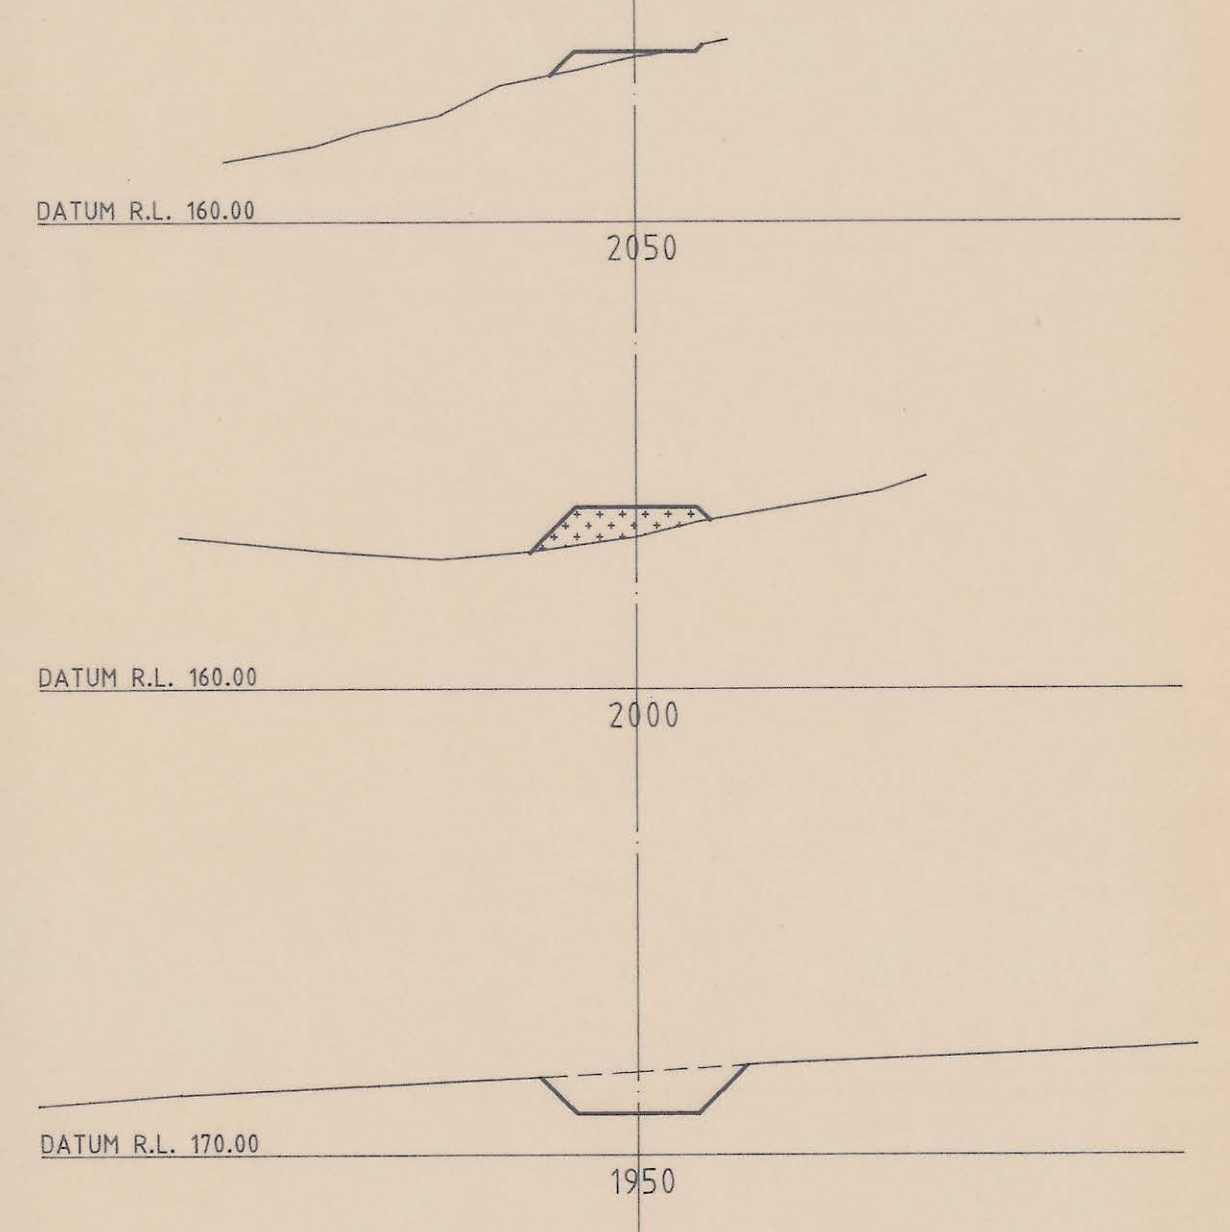
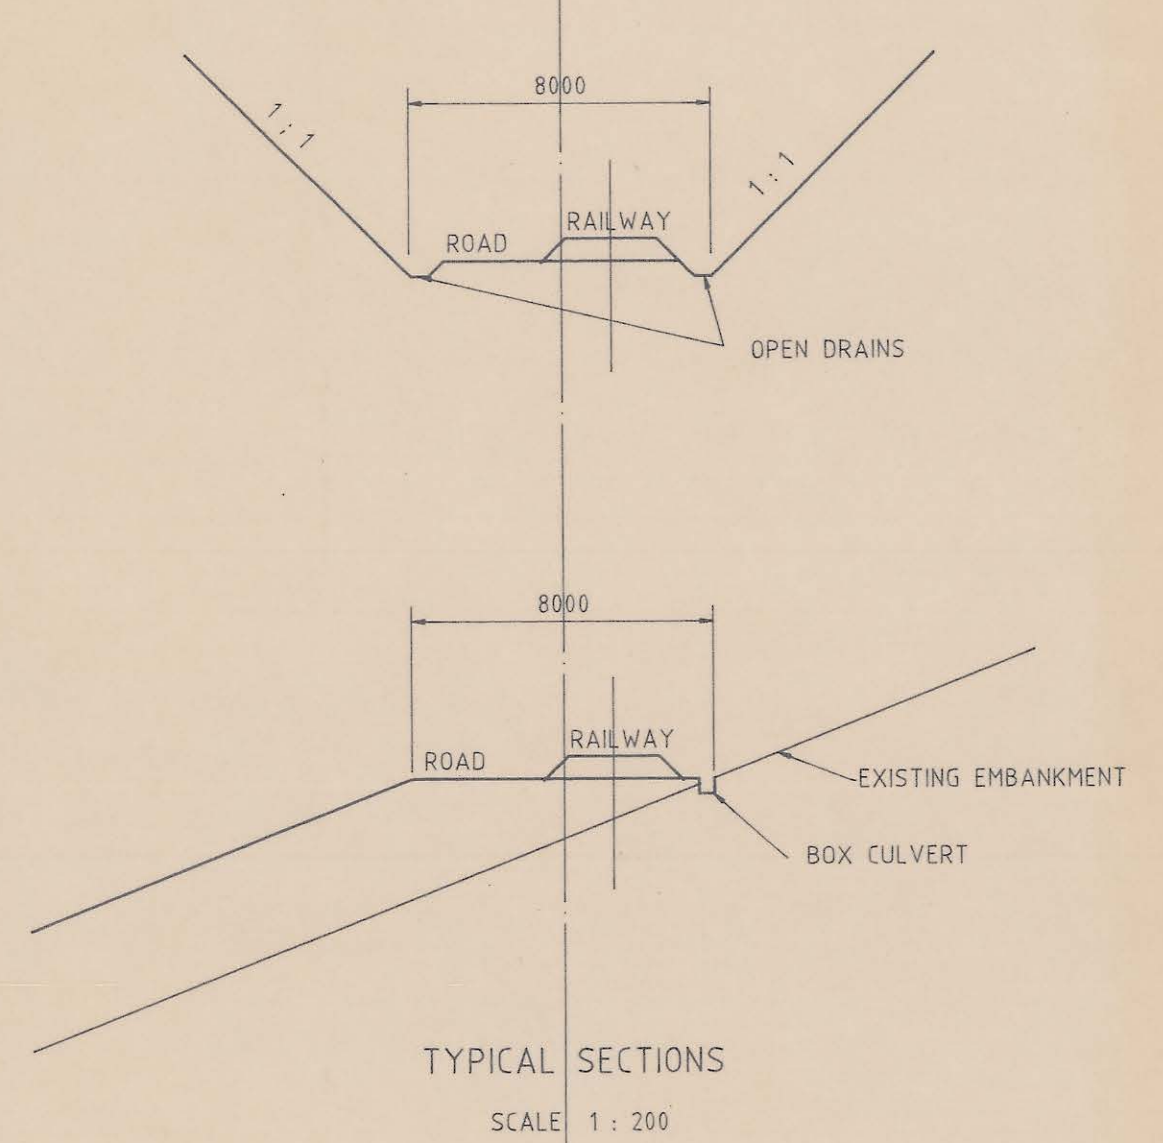
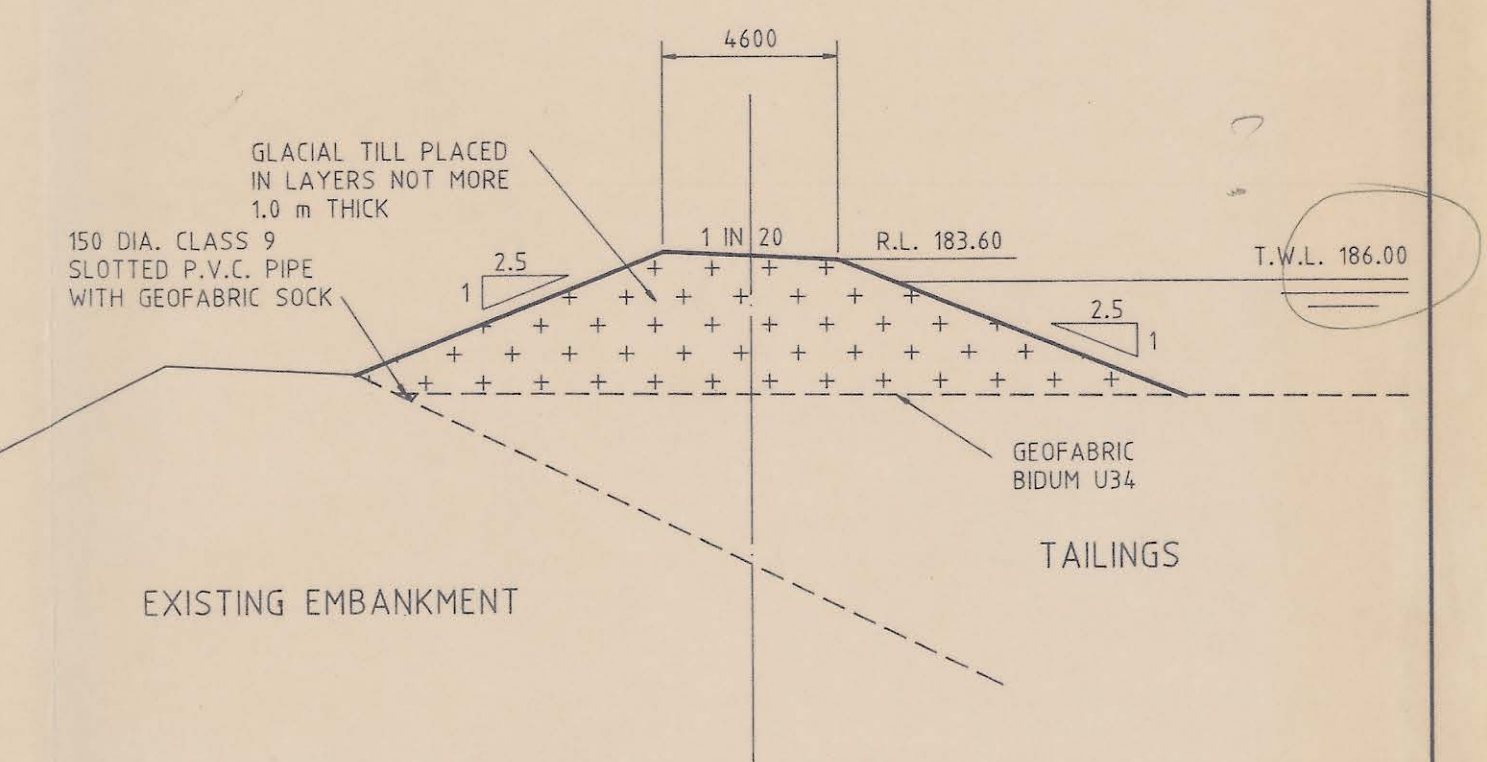
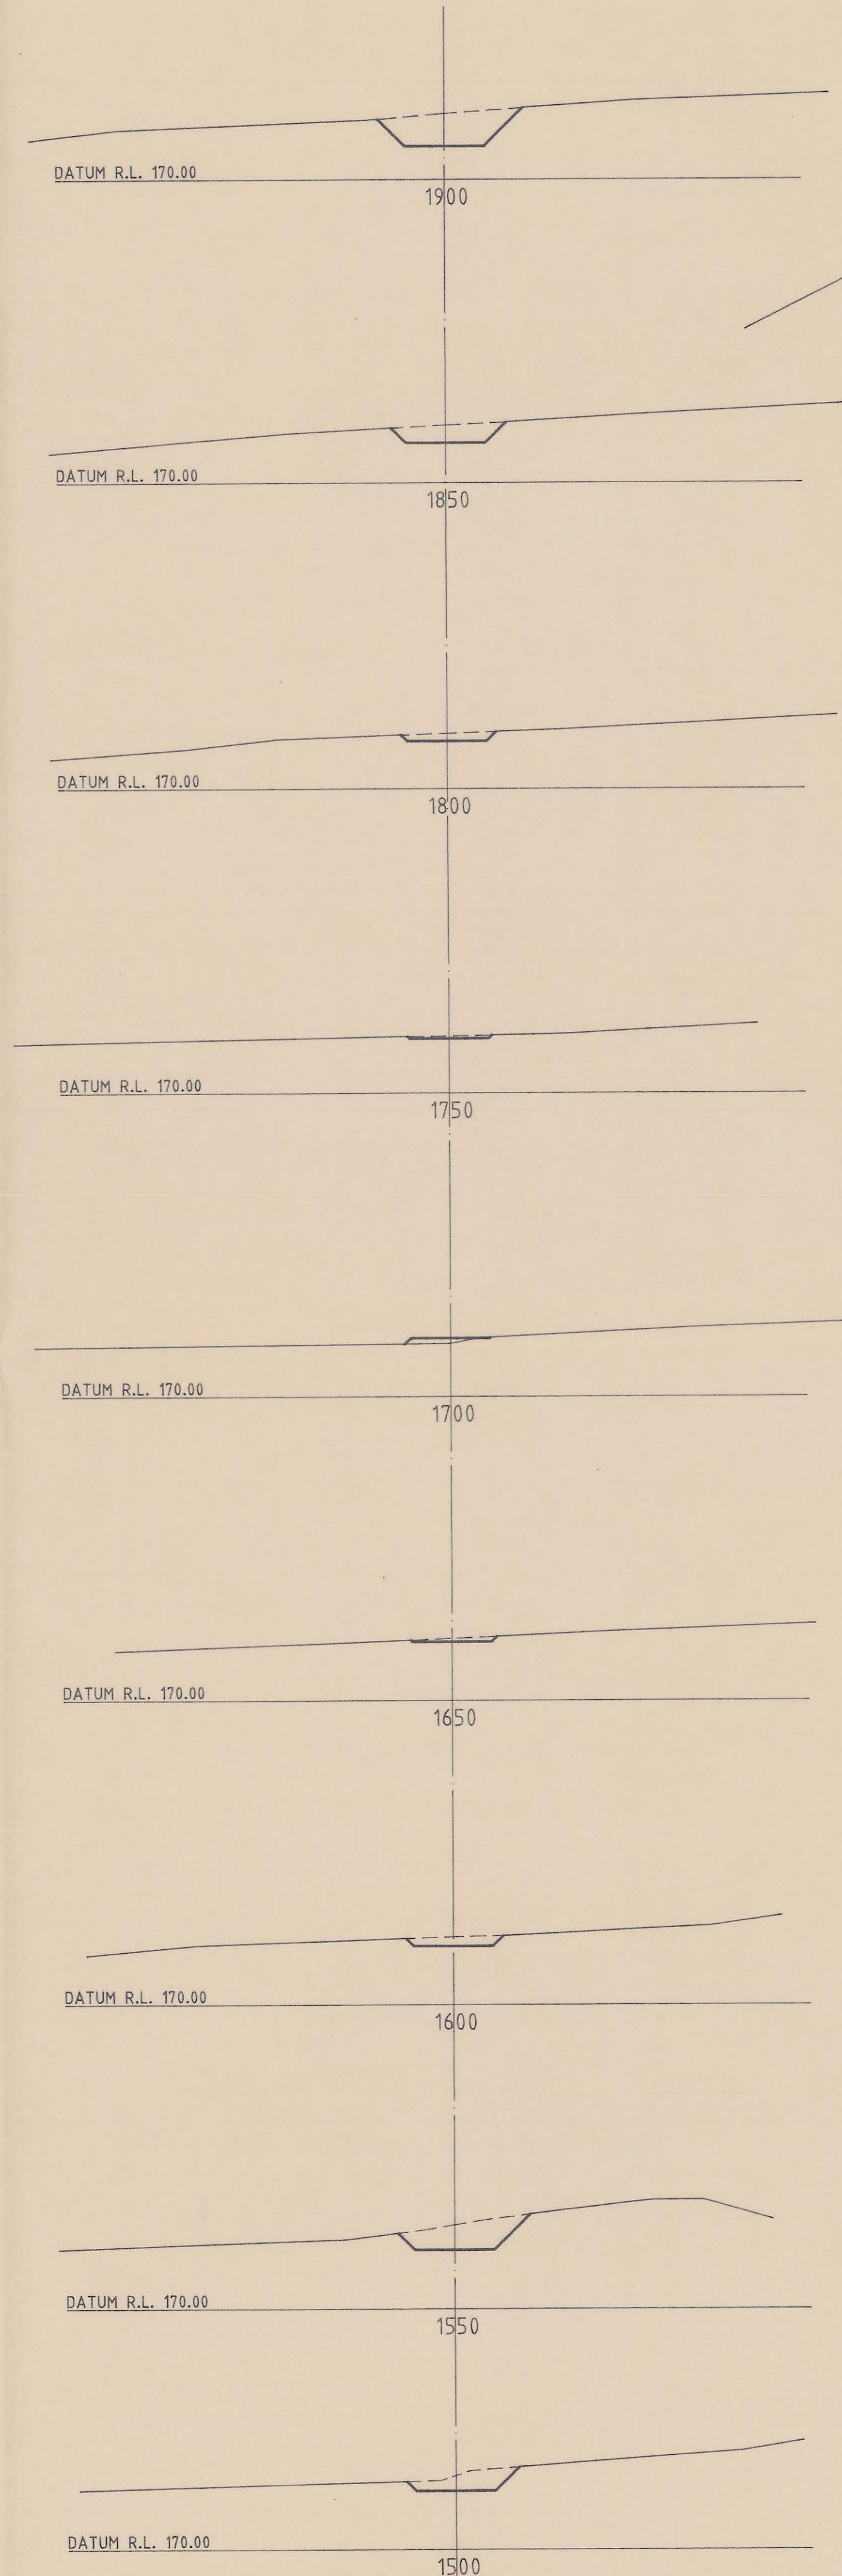
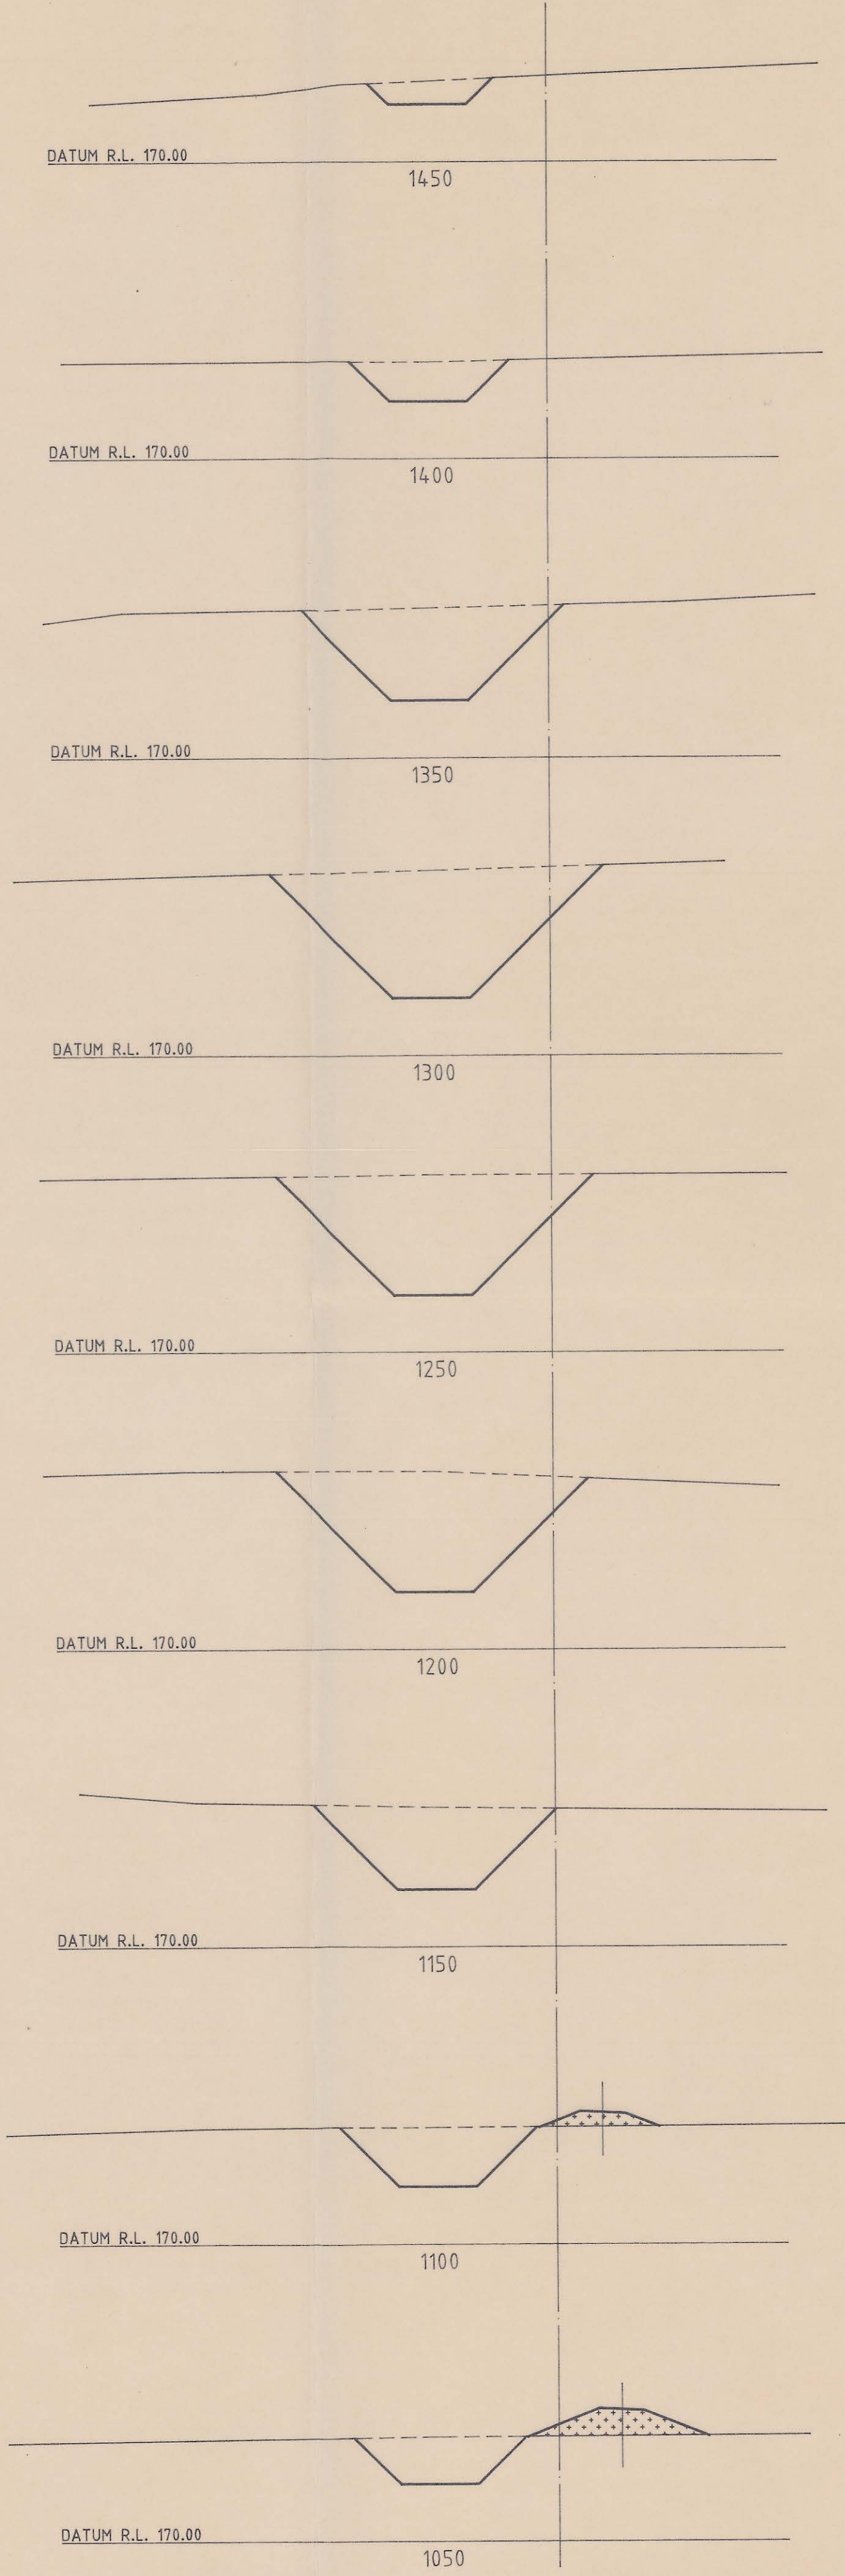
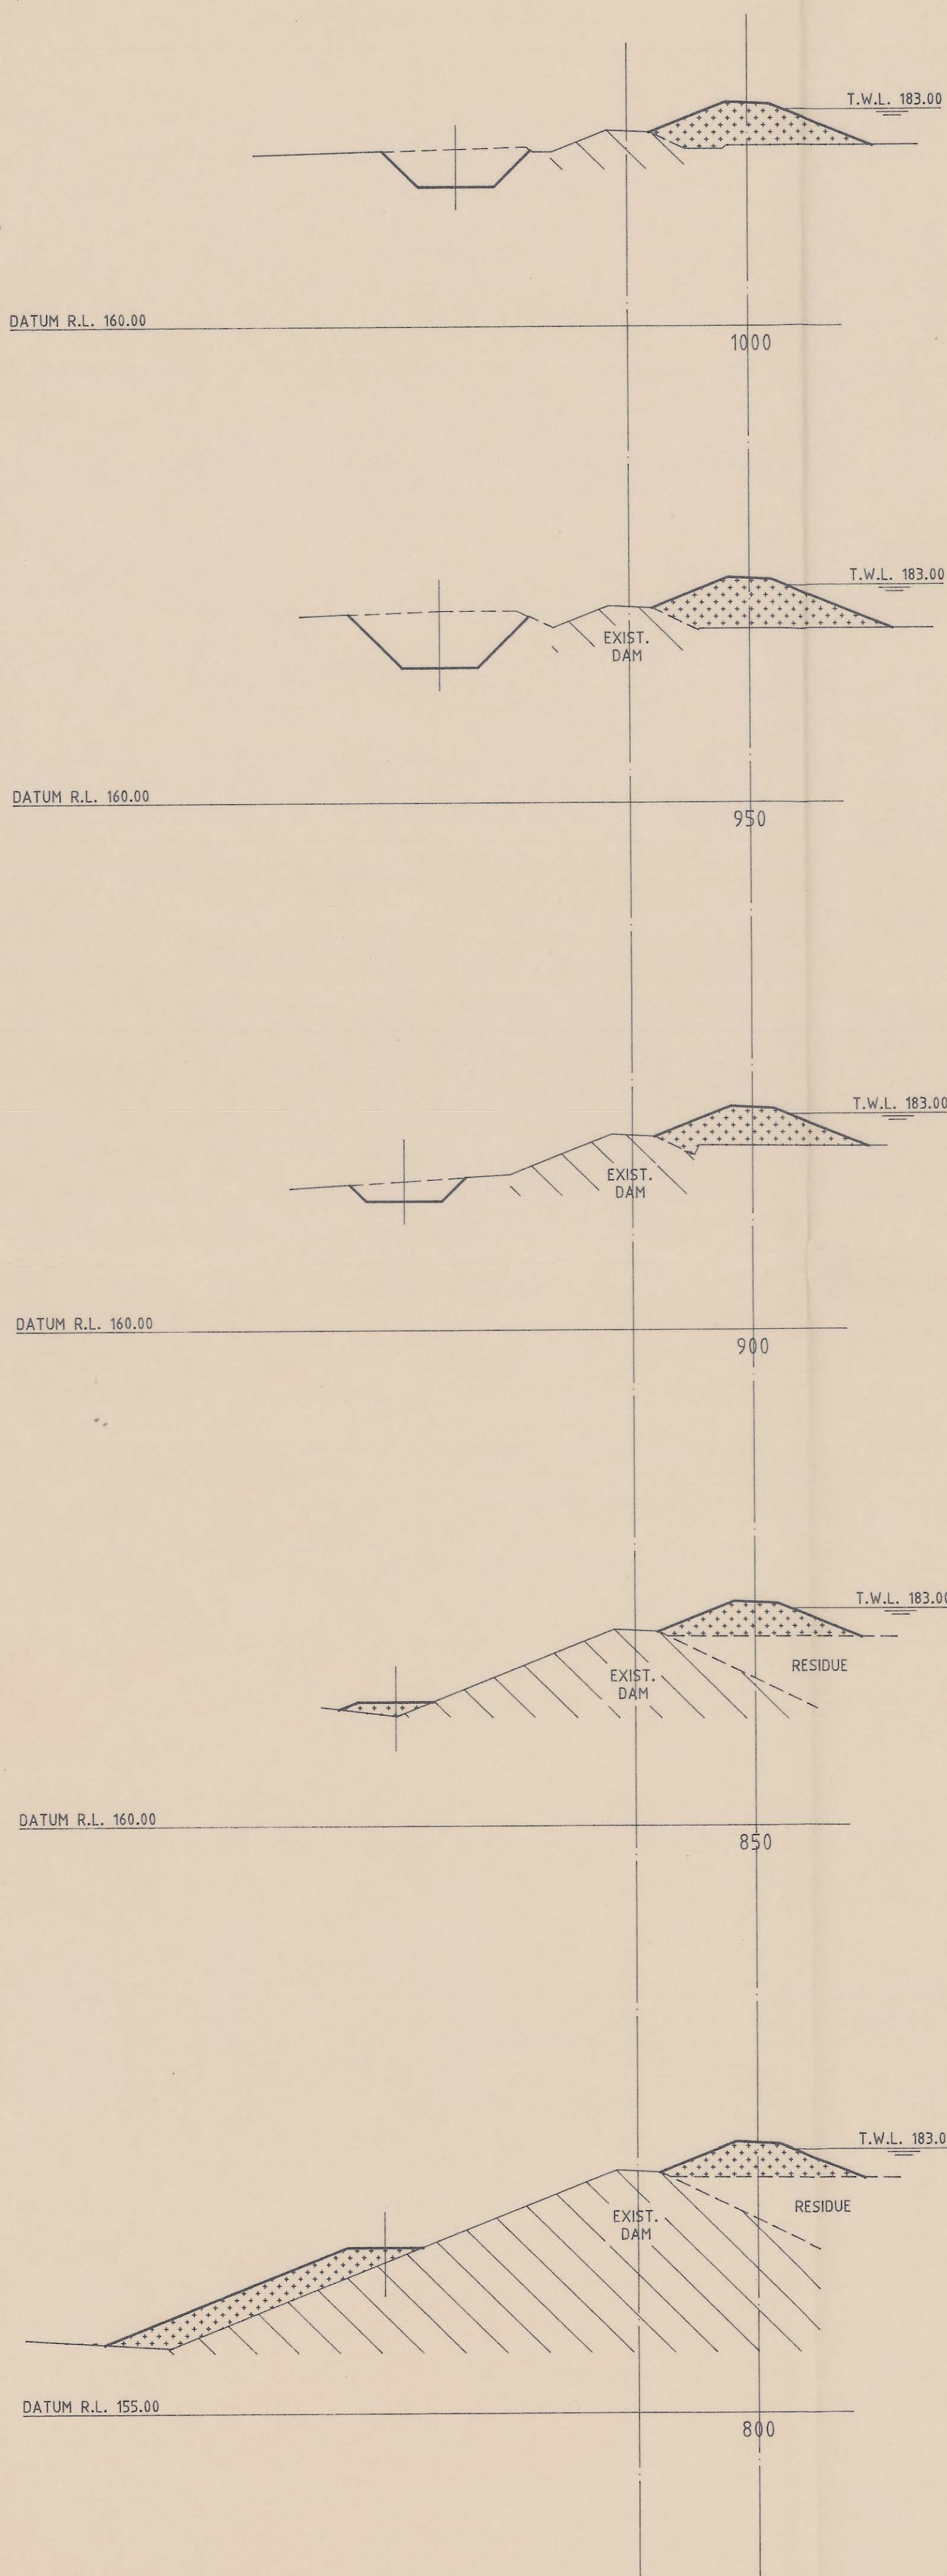


R.M. FOSTER & ASSOCIATES CONSULTING CHARTERED ENGINEERS		DEVONPORT BURNIE HOBART
PASMINGO MINING ROSEBURY		
BOBADIL RESIDUE DAM - STAGE 3 CROSS SECTIONS CH.800 - CH.2050		
SCALE APPROVED DESIGNED DRAWN CHECKED DATE	1:500 W.B. 15.11.89	DRAWING No. R/G 3647 SHEET 13

0055_504

0002/0018