

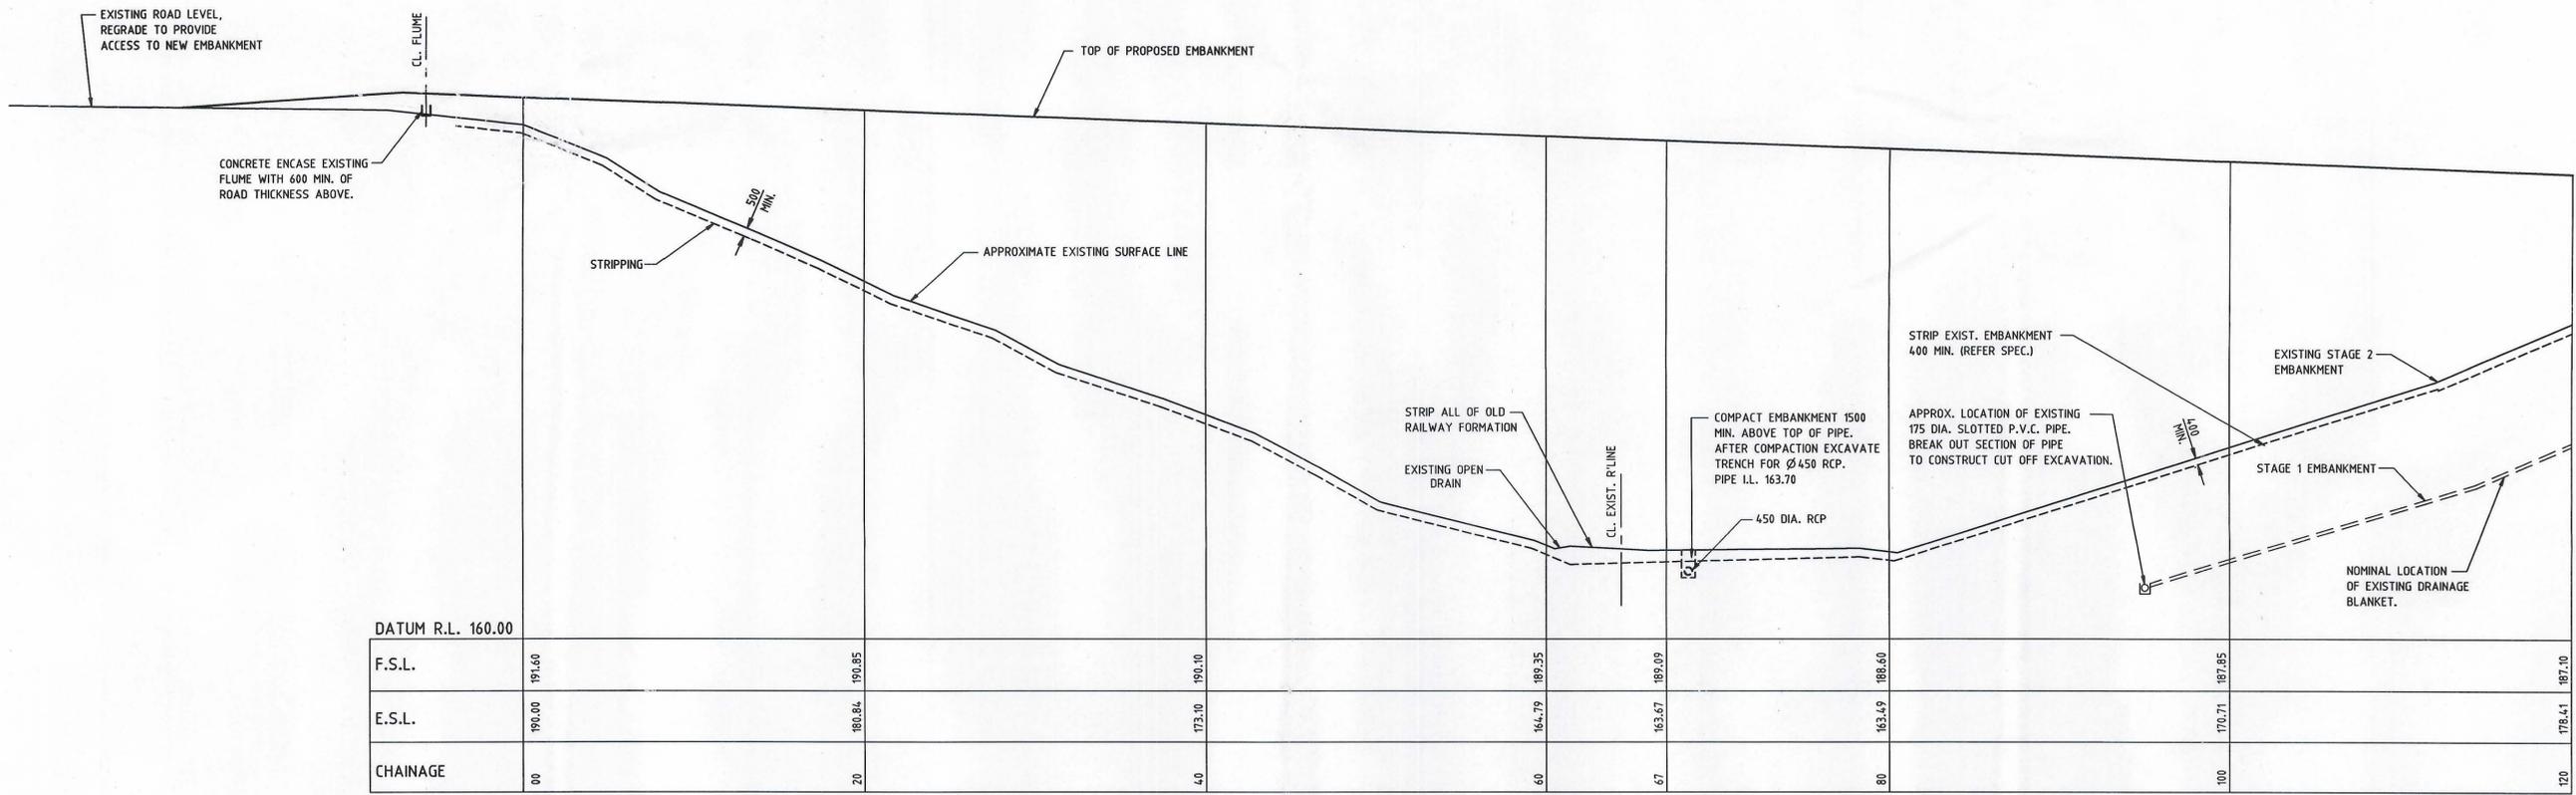


DO NOT SCALE

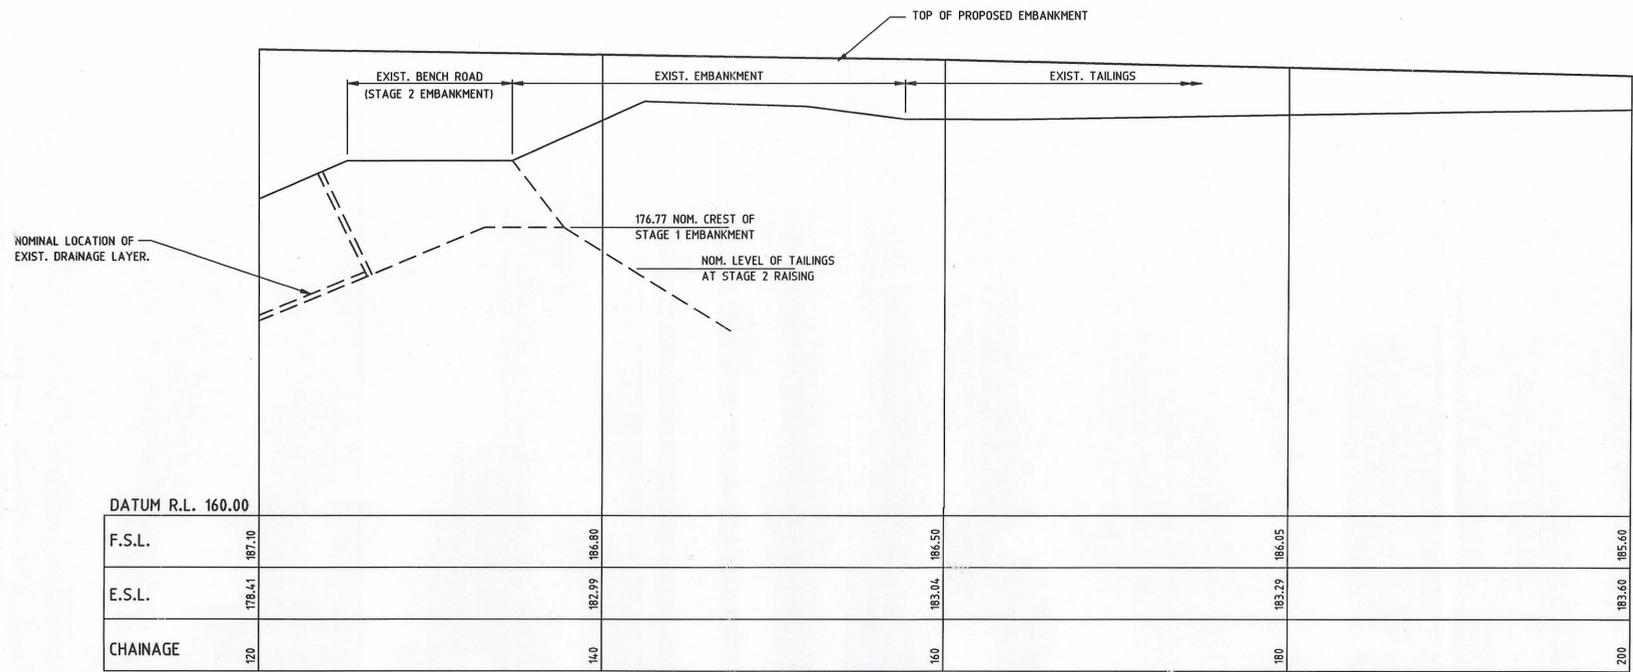

PRELIMINARY
NOT FOR CONSTRUCTION

No.	Revision	— Revise on CAD do not amend by hand	Engineer	Approved	Date	M/Film

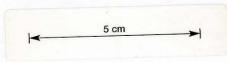

Copyright
This document is & shall remain the property of Gutteridge Haskins & Davey Pty. Ltd. The document may only be used for the purpose for which it was commissioned & in accordance with the terms of engagement for the commission. Unauthorised use of this document in any way is prohibited.

Drawing File No.
32120340100/2034-0111.DWG



Gutteridge Haskins & Davey Pty Ltd
INCORPORATING THE PRACTICE OF SMITH, SALE AND BURBURY
CONSULTING ENGINEERS • ENVIRONMENTAL SCIENTISTS & PLANNERS • PROJECT MANAGERS
ACN 008 488 373

83A Wilson Street, Burnie, Tasmania 7320
Telephone (03) 6431 4884 Facsimile (03) 6431 4042

Scale	1:2000 (1:200 for A1 Size Plot)
Drawn/Traced	LPW 16-6-98
Draft	Engineer
Check	Engineer
Approved	Check

Client and Job
PASMINCO MINING - ROSEBERY BOBADIL TAILINGS DAM

Title
SOUTHERN EMBANKMENT LONGITUDINAL SECTION

Size
A1

Drg. No.
2034 - 01 - 11

20340111.DWG PLOTTED: 27 AUG 1998 AT 4:33PM SCALE 1:200mm