


0002/0022


0055_508

DO NOT SCALE

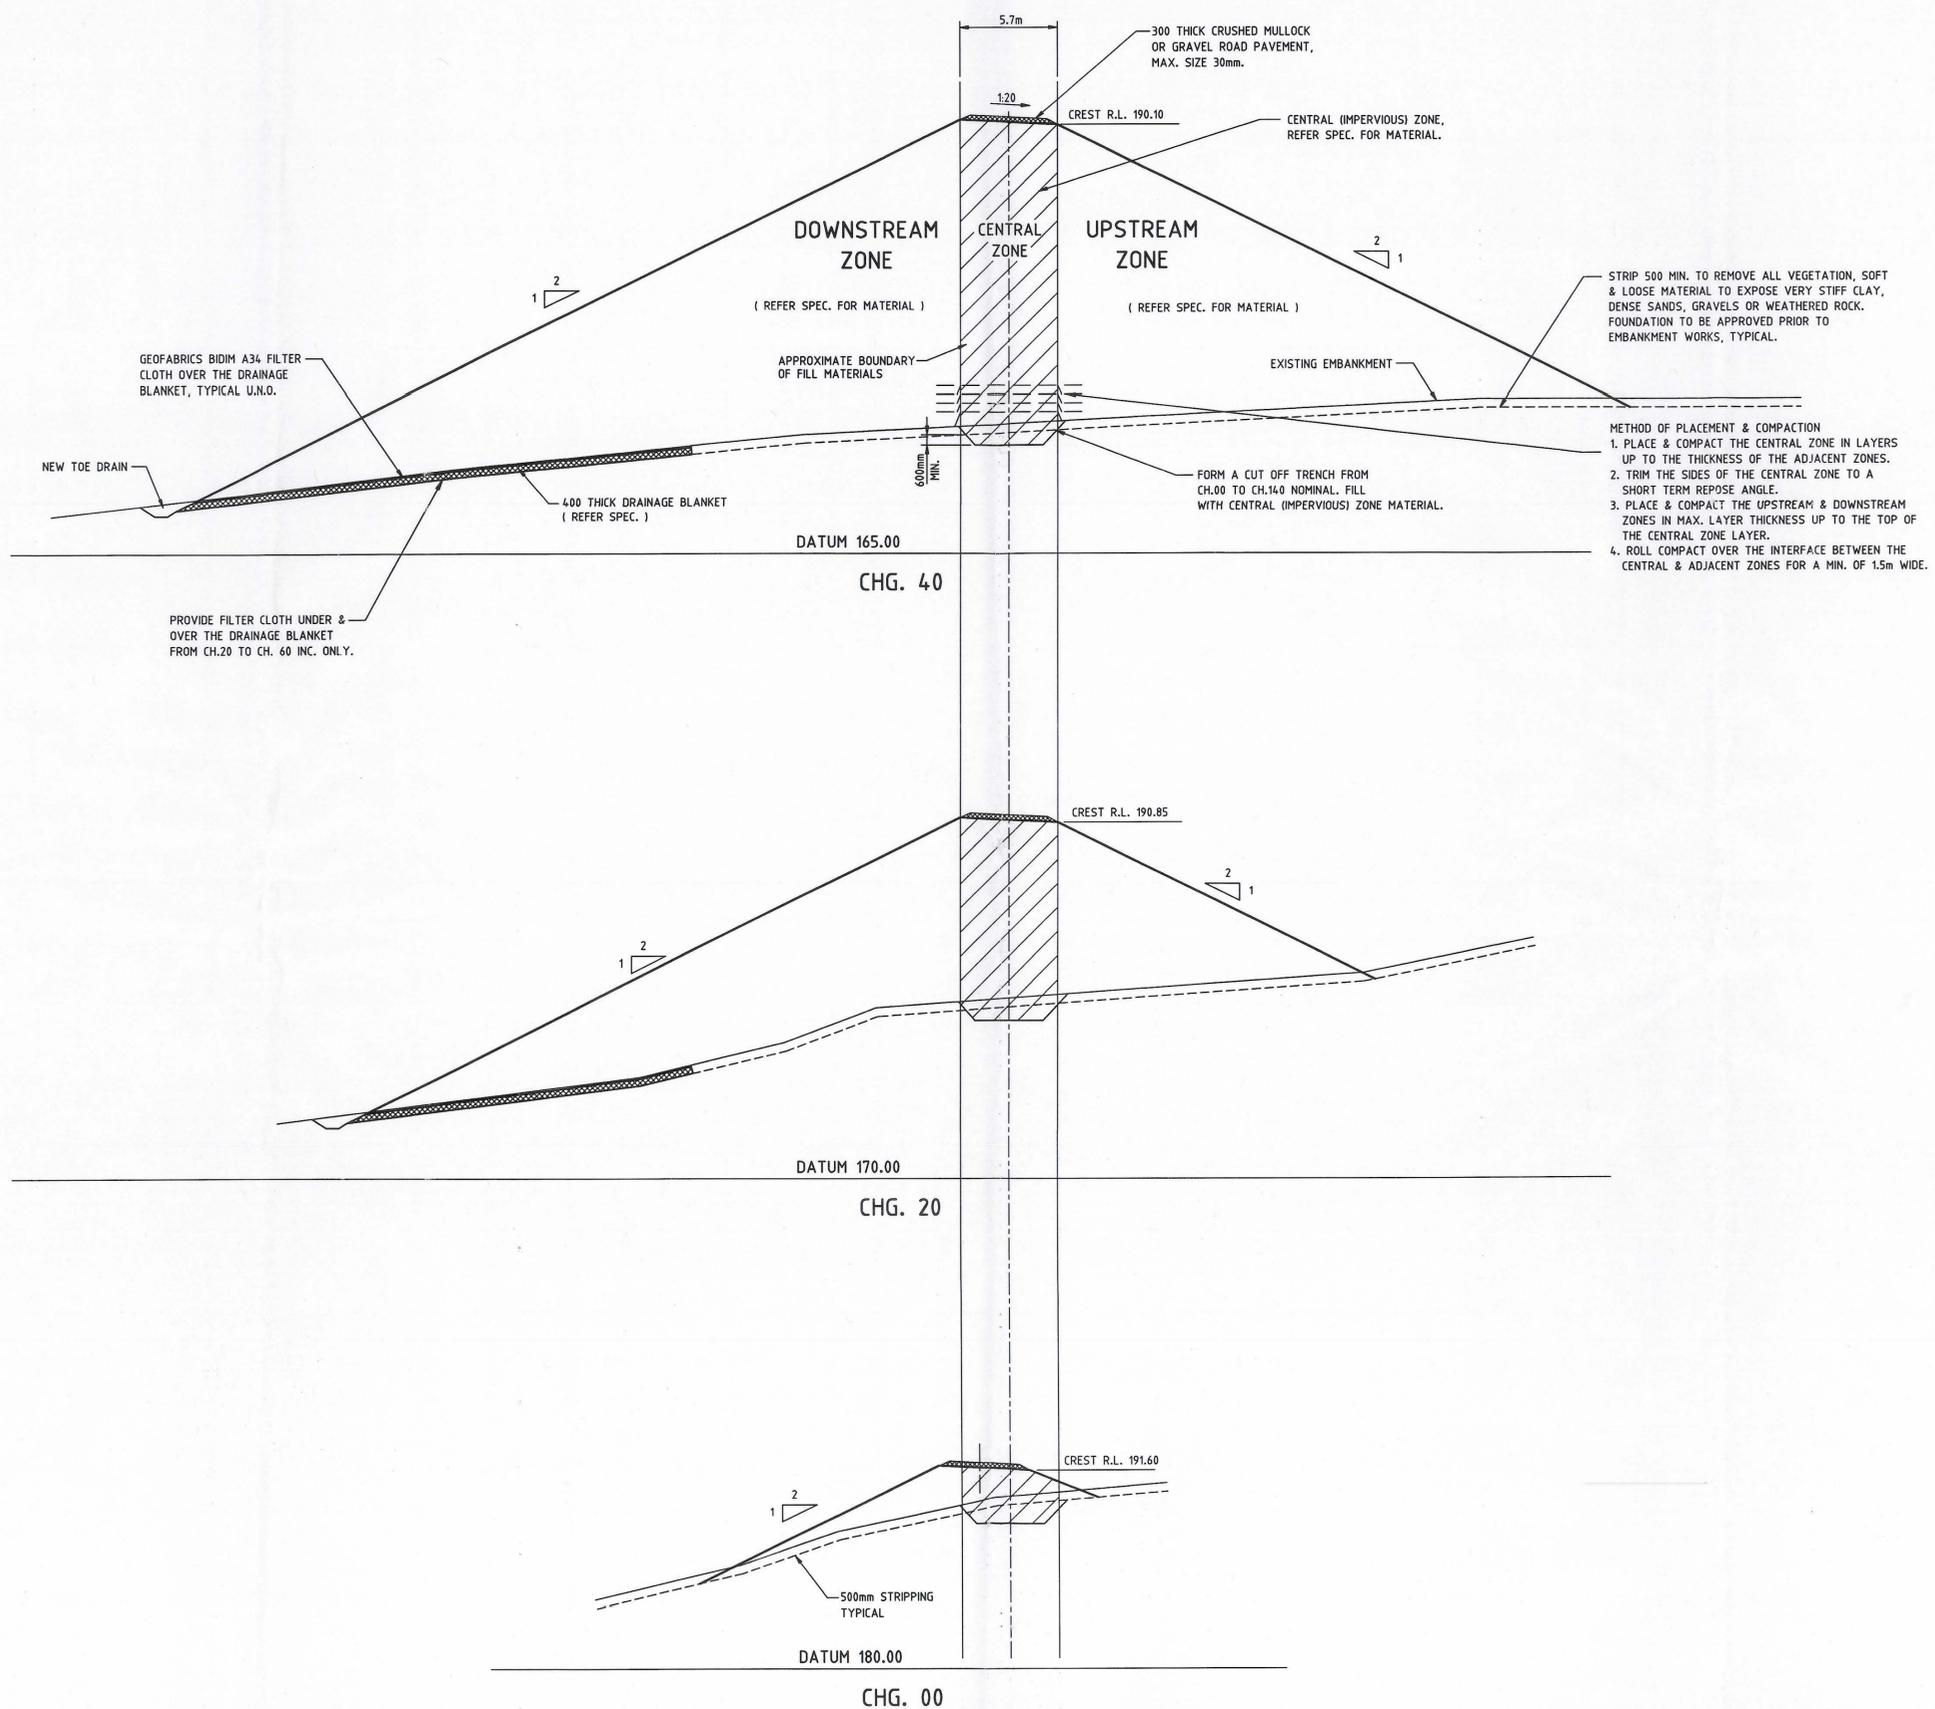

PRELIMINARY
NOT FOR CONSTRUCTION

No.	Revision	— Revise on CAD do not amend by hand	Engineer Approved	Date	M/Film

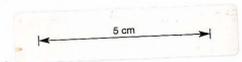

Copyright
 This document is & shall remain the property of Gutteridge Haskins & Davey Pty. Ltd. The document may only be used for the purpose for which it was commissioned & in accordance with the terms of engagement for the commission. Unauthorised use of this document in any way is prohibited.



Gutteridge Haskins & Davey Pty Ltd
 INCORPORATING THE PRACTICE OF SMITH, SALE AND BURBURY CONSULTING ENGINEERS • ENVIRONMENTAL SCIENTISTS & PLANNERS • PROJECT MANAGERS
 ACN 008 488 373
 83A Wilson Street, Burnie, Tasmania 7320
 Telephone (03) 6431 4884 Facsimile (03) 6431 4042

Scale	0 2000 4000 6000 8000 10000mm (1:200 for A1 Size Plot)
Drawn/Traced	LPW 18-6-98
Draft	design
Check	MAC 18-6-98
Approved	Engineer

Client and Job	PASMINCO MINING - ROSEBERY BOBADIL TAILINGS DAM
Title	SOUTHERN EMBANKMENT CROSS SECTIONS (CH. 00 - 40)
Size	A1
Drg. No.	2034 - 01 - 12
Rev	A

2034012.DWG PLOTTED: 27 AUG 1998 AT 4:34PM SCALE 1:200mm