



DO NOT SCALE

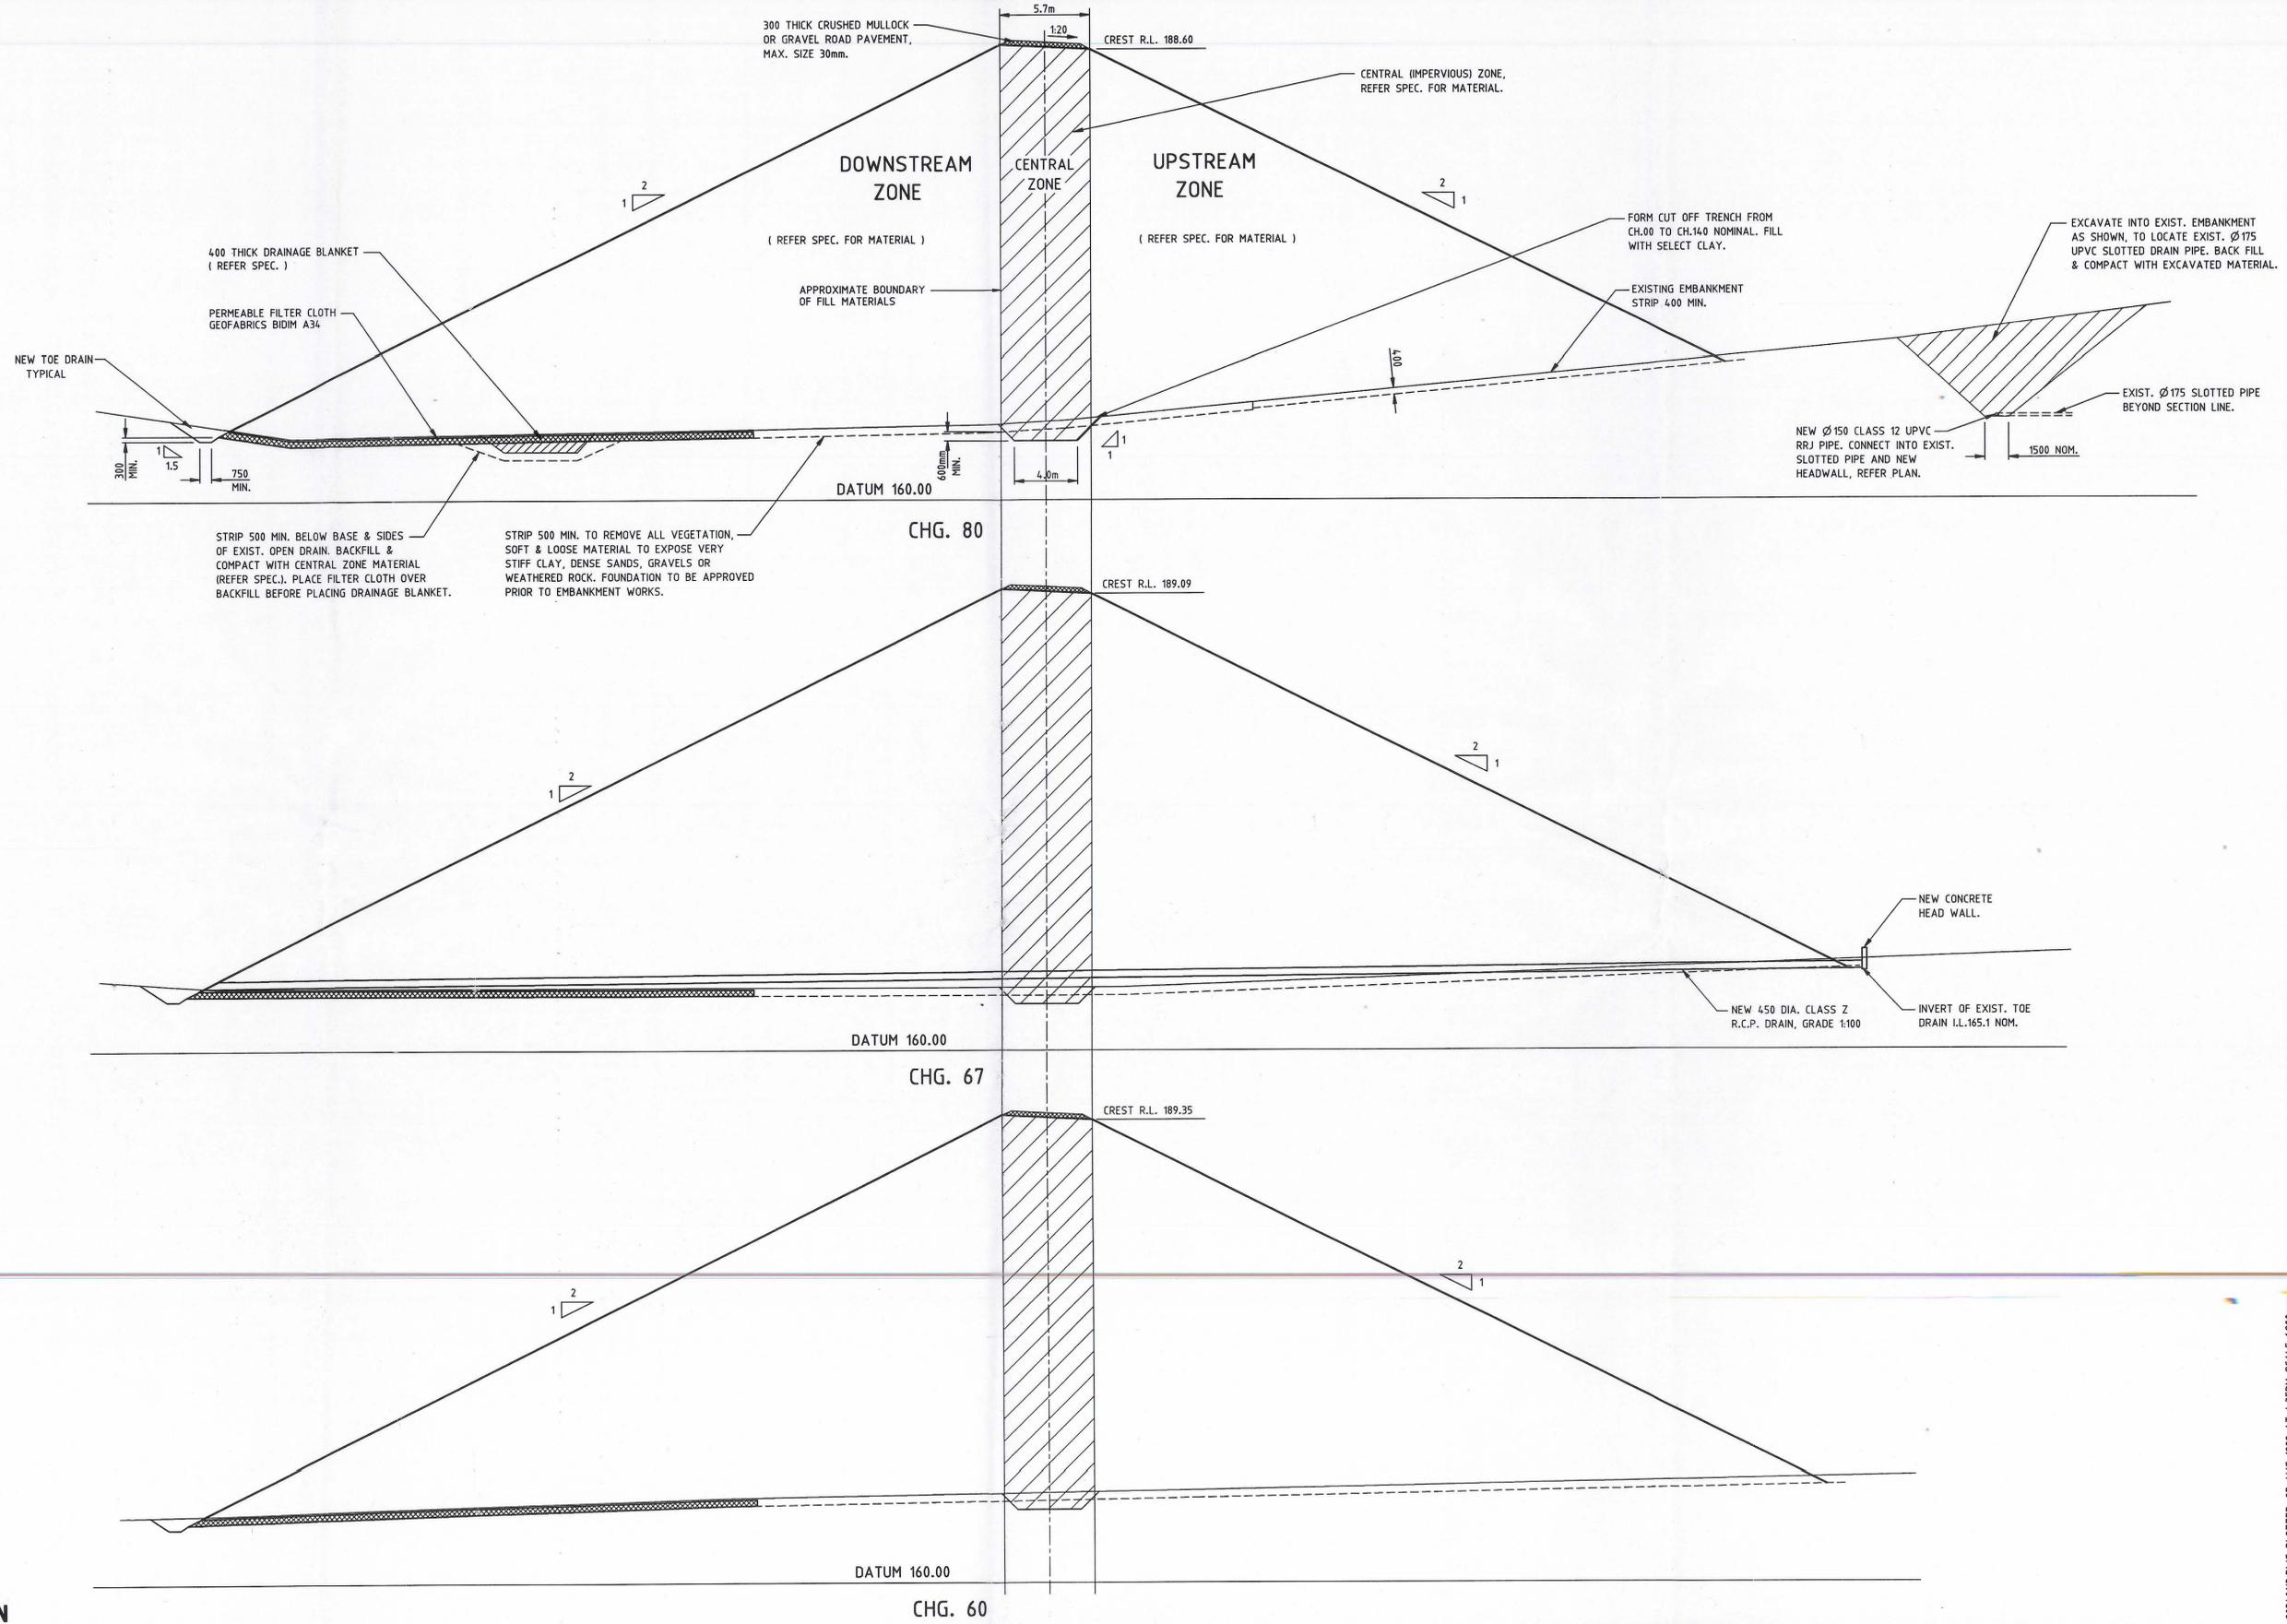

PRELIMINARY  
NOT FOR CONSTRUCTION

No.	Revision	— Revise on CAD do not amend by hand	Engineer	Approved	Date	M/Film

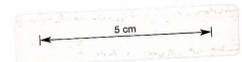

Copyright  
This document is & shall remain the property of Gutteridge Haskins & Davey Pty. Ltd. The document may only be used for the purposes for which it was commissioned & in accordance with the terms of engagement for its commission. Unauthorised use of this document in any way is prohibited.

Drawing File No.  
32120340100/20340113.DWG

**GHD** Gutteridge Haskins & Davey Pty Ltd  
INCORPORATING THE PRACTICE OF SMITH, SALE AND BURBURY CONSULTING ENGINEERS • ENVIRONMENTAL SCIENTISTS & PLANNERS • PROJECT MANAGERS  
ACN 008 488 373

83A Wilson Street, Burnie, Tasmania 7320  
Telephone (03) 6431 4884 Facsimile (03) 6431 4042

Scale	0 2000 4000 6000 8000 10000mm (1:200 for A1 Size Plot)
Drawn/Traced	LPW 18-6-98
Design	MAC 18-6-98
Draft	
Check	
Approved	

Client and Job	PASMINCO MINING - ROSEBERY BOBADIL TAILINGS DAM
Title	SOUTHERN EMBANKMENT CROSS SECTIONS (CH. 60 - 80)
Size	A1
Drg. No.	2034 - 01 - 13
Rev	A

20340113.DWG PLOTTED: 27 AUG 1998 AT 4:35PM SCALE 1:200mm

0002/0023

0055\_509