


DO NOT SCALE

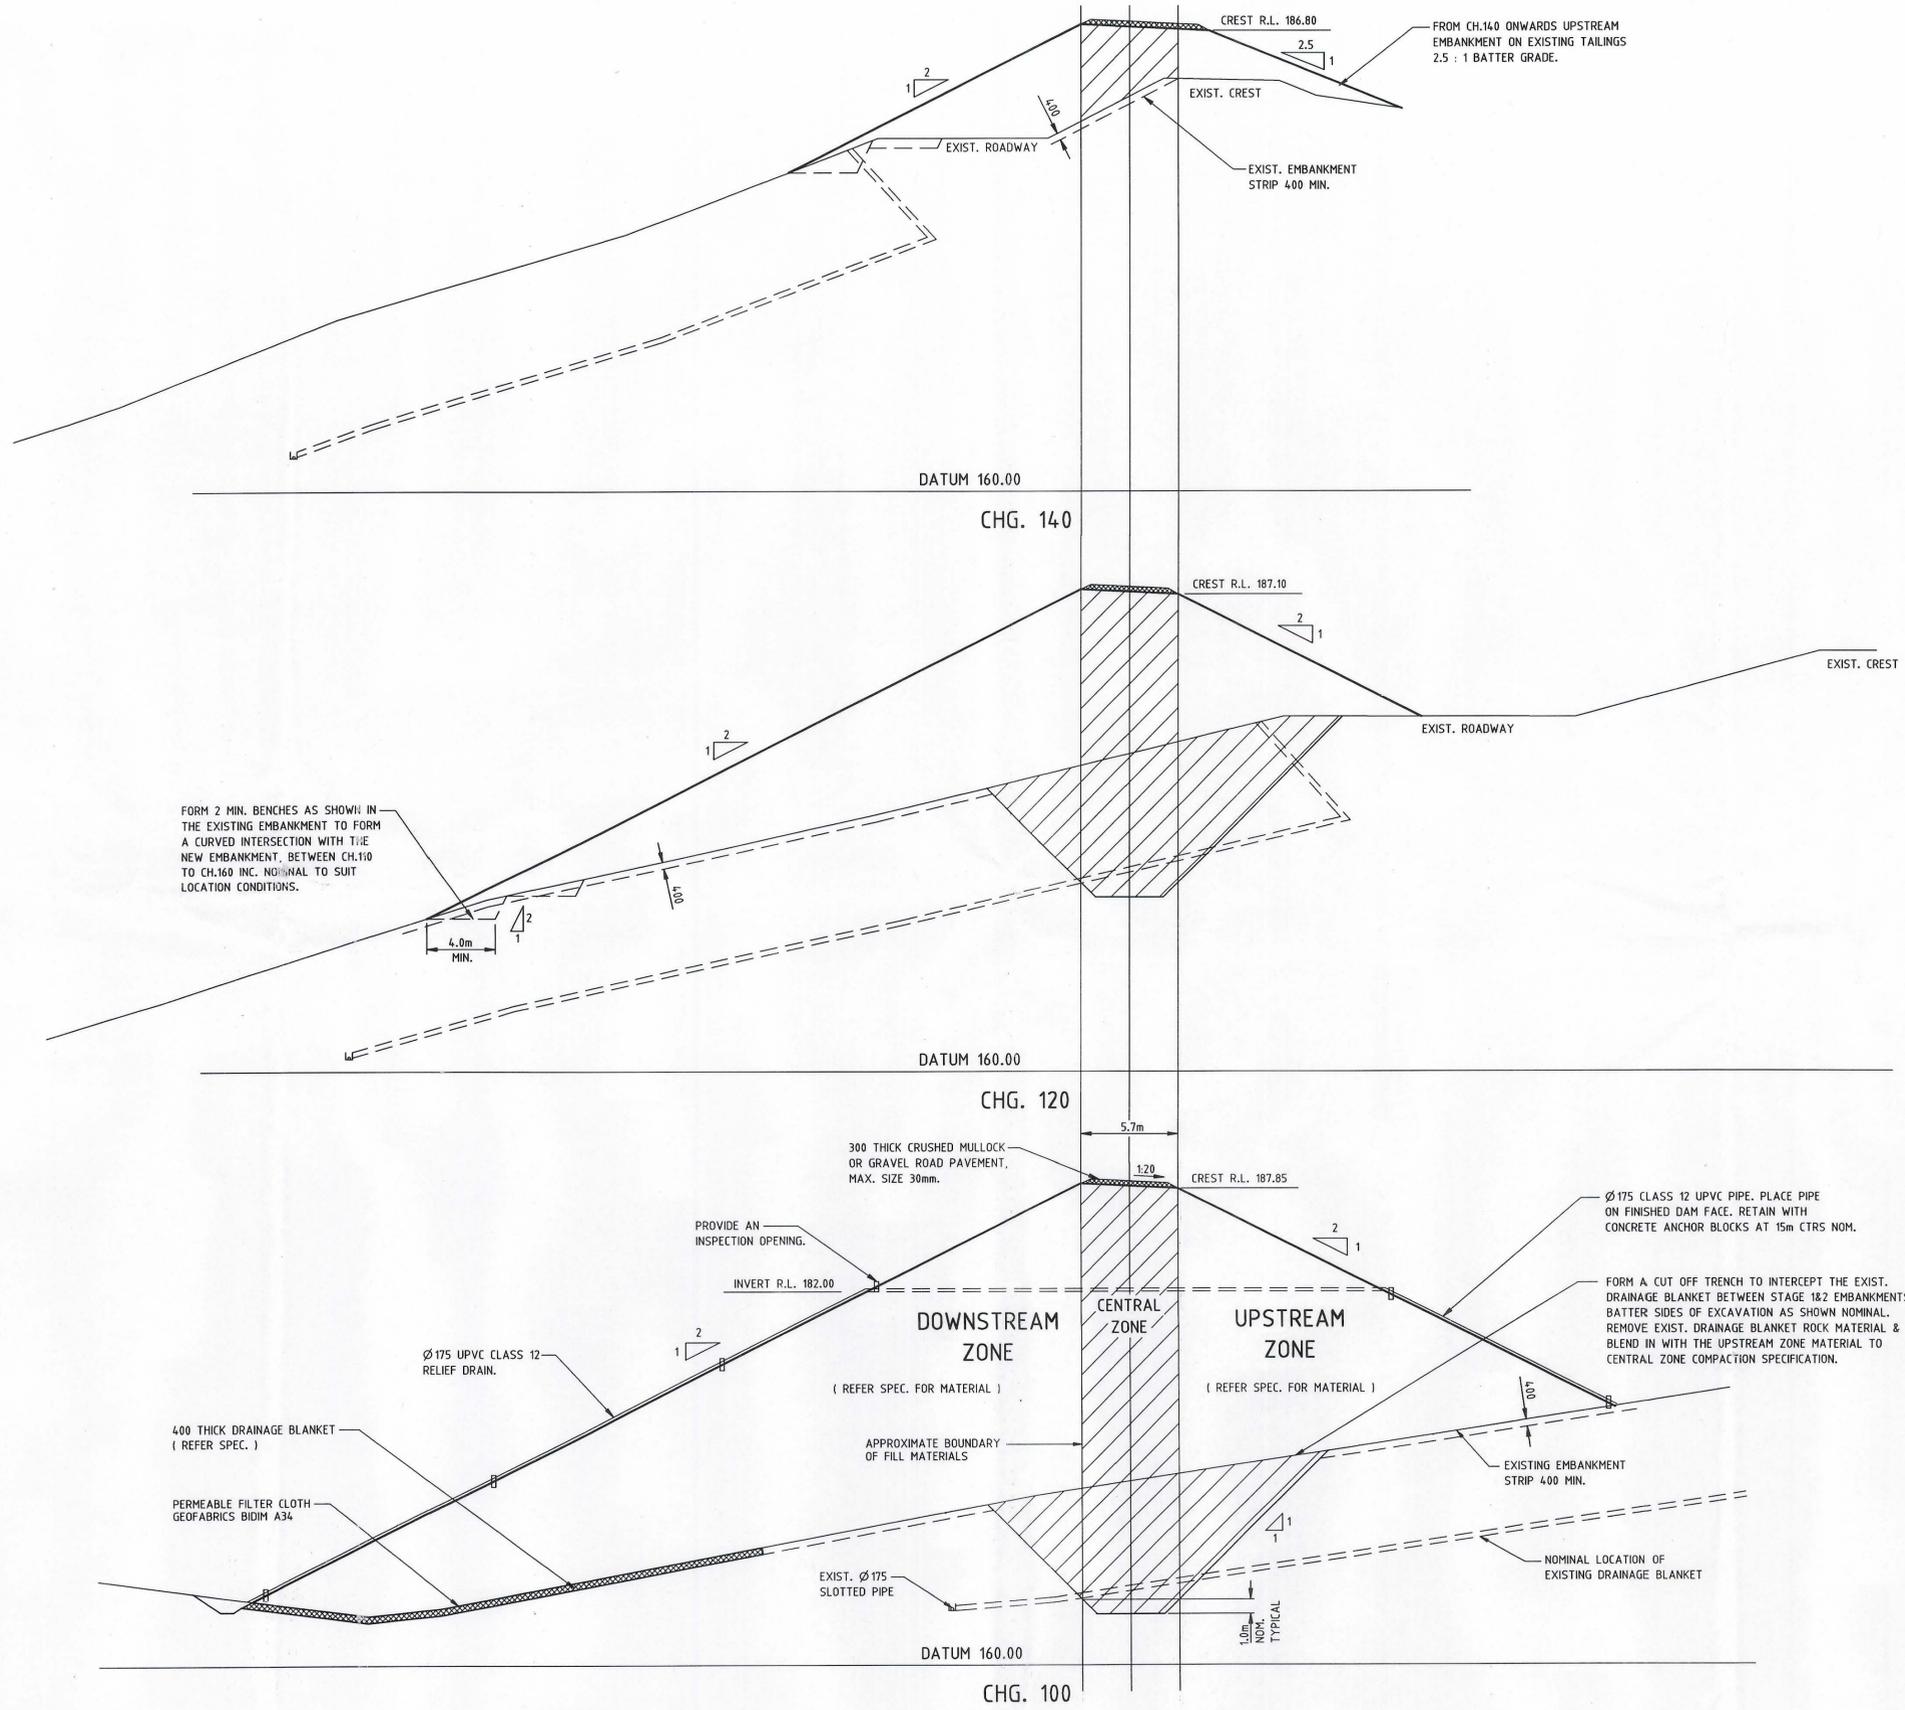

FORM 2 MIN. BENCHES AS SHOWN IN THE EXISTING EMBANKMENT TO FORM A CURVED INTERSECTION WITH THE NEW EMBANKMENT, BETWEEN CH.110 TO CH.160 INC. NOMINAL TO SUIT LOCATION CONDITIONS.

PROVIDE AN INSPECTION OPENING.

300 THICK CRUSHED MULLOCK OR GRAVEL ROAD PAVEMENT, MAX. SIZE 30mm.

Ø175 CLASS 12 UPVC PIPE. PLACE PIPE ON FINISHED DAM FACE. RETAIN WITH CONCRETE ANCHOR BLOCKS AT 15m CTRS NOM.

FORM A CUT OFF TRENCH TO INTERCEPT THE EXIST. DRAINAGE BLANKET BETWEEN STAGE 1&2 EMBANKMENTS. BATTER SIDES OF EXCAVATION AS SHOWN NOMINAL. REMOVE EXIST. DRAINAGE BLANKET ROCK MATERIAL & BLEND IN WITH THE UPSTREAM ZONE MATERIAL TO CENTRAL ZONE COMPACTION SPECIFICATION.

400 THICK DRAINAGE BLANKET (REFER SPEC.)


PERMEABLE FILTER CLOTH GEOTEXTILES BIDIM A34

EXIST. Ø175 SLOTTED PIPE

NOMINAL LOCATION OF EXISTING DRAINAGE BLANKET

**PRELIMINARY
NOT FOR CONSTRUCTION**

No.	Revision	Engineer	Approved	Date	M/Film

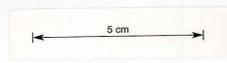

Copyright
This document is & shall remain the property of Gutteridge Haskins & Davey Pty. Ltd. The document may only be used for the purposes for which it was commissioned & in accordance with the terms of engagement for the commission. Unauthorised use of this document in any way is prohibited.

Drawing File No.
32120340100/20340114.DWG

GHD
Gutteridge Haskins & Davey Pty Ltd
INCORPORATING THE PRACTICE OF SMITH, SALE AND BURBURY CONSULTING ENGINEERS • ENVIRONMENTAL SCIENTISTS & PLANNERS • PROJECT MANAGERS
ACN 008 488 373

83A Wilson Street, Burnie, Tasmania 7320
Telephone (03) 6431 4884 Facsimile (03) 6431 4042

Scale	0 2000 4000 6000 8000 10000mm (1:200 for A1 Size Plot)
Drawn/Traced	LPW 18-6-98
Engineer design	MAC 18-6-98
Draft Check	Engineer Check
Approved	

Client and Job	PASMINCO MINING - ROSEBERY BOBADIL TAILINGS DAM
Title	SOUTHERN EMBANKMENT CROSS SECTIONS (CH. 100 - 140)
Size	A1
Dwg. No.	2034 - 01 - 14
Rev	A

20340114.DWG PLOTTED: 27 AUG 1998 AT 4:36PM SCALE 1:200mm

0002/0024

0055_510