


0002/0026

0055\_512

DO NOT SCALE

E 376750

REFER DWG. 2034-01-??  
FOR CONTINUATION

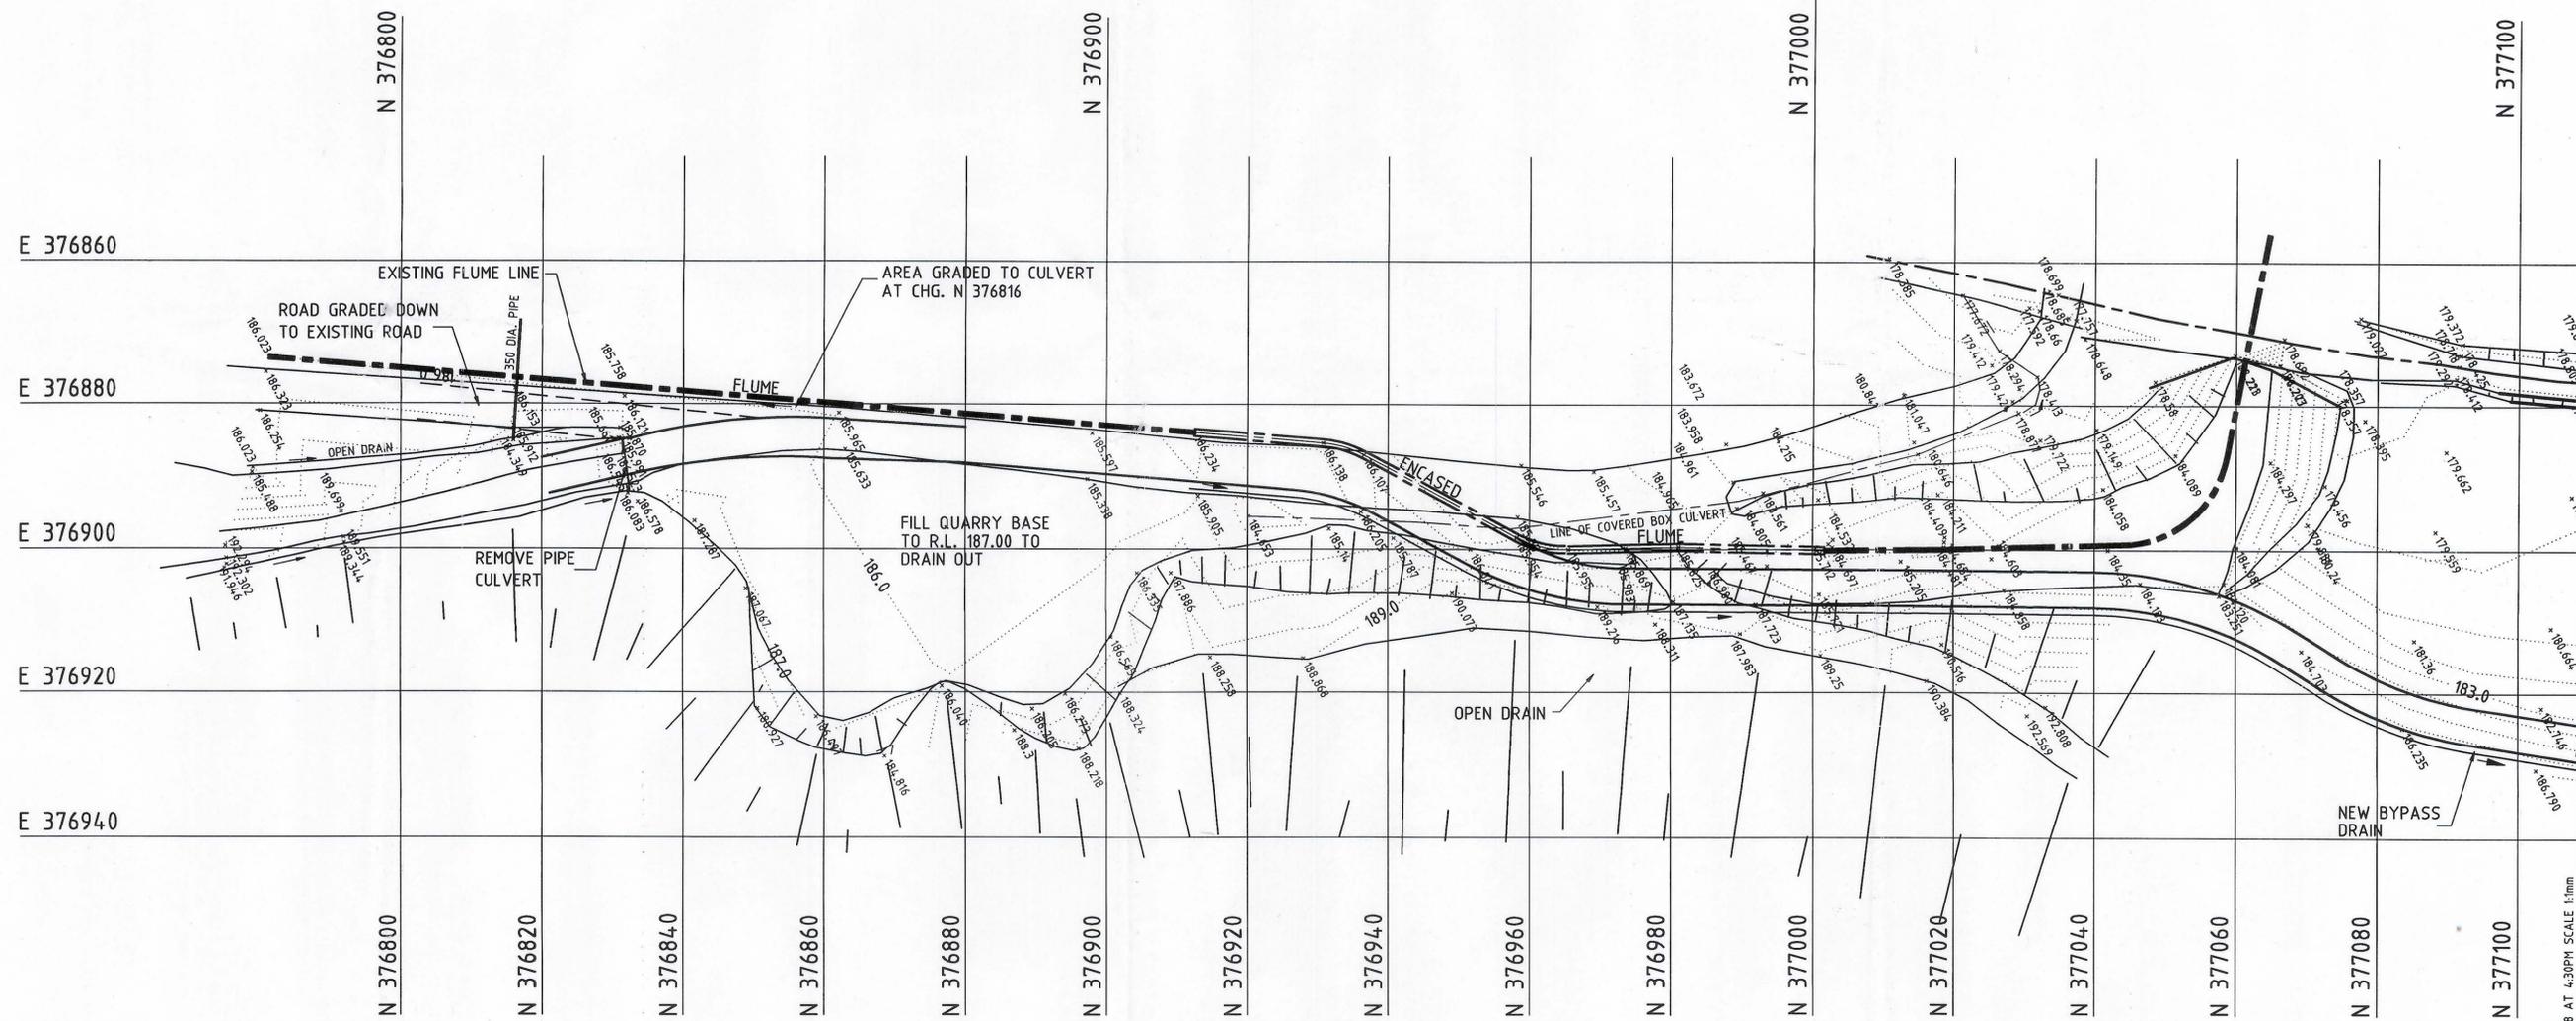

PRELIMINARY  
NOT FOR CONSTRUCTION

2034-0120.DWG PLOTTED: 27 AUG 1998 AT 4:30PM SCALE 1:1mm