



DO NOT SCALE

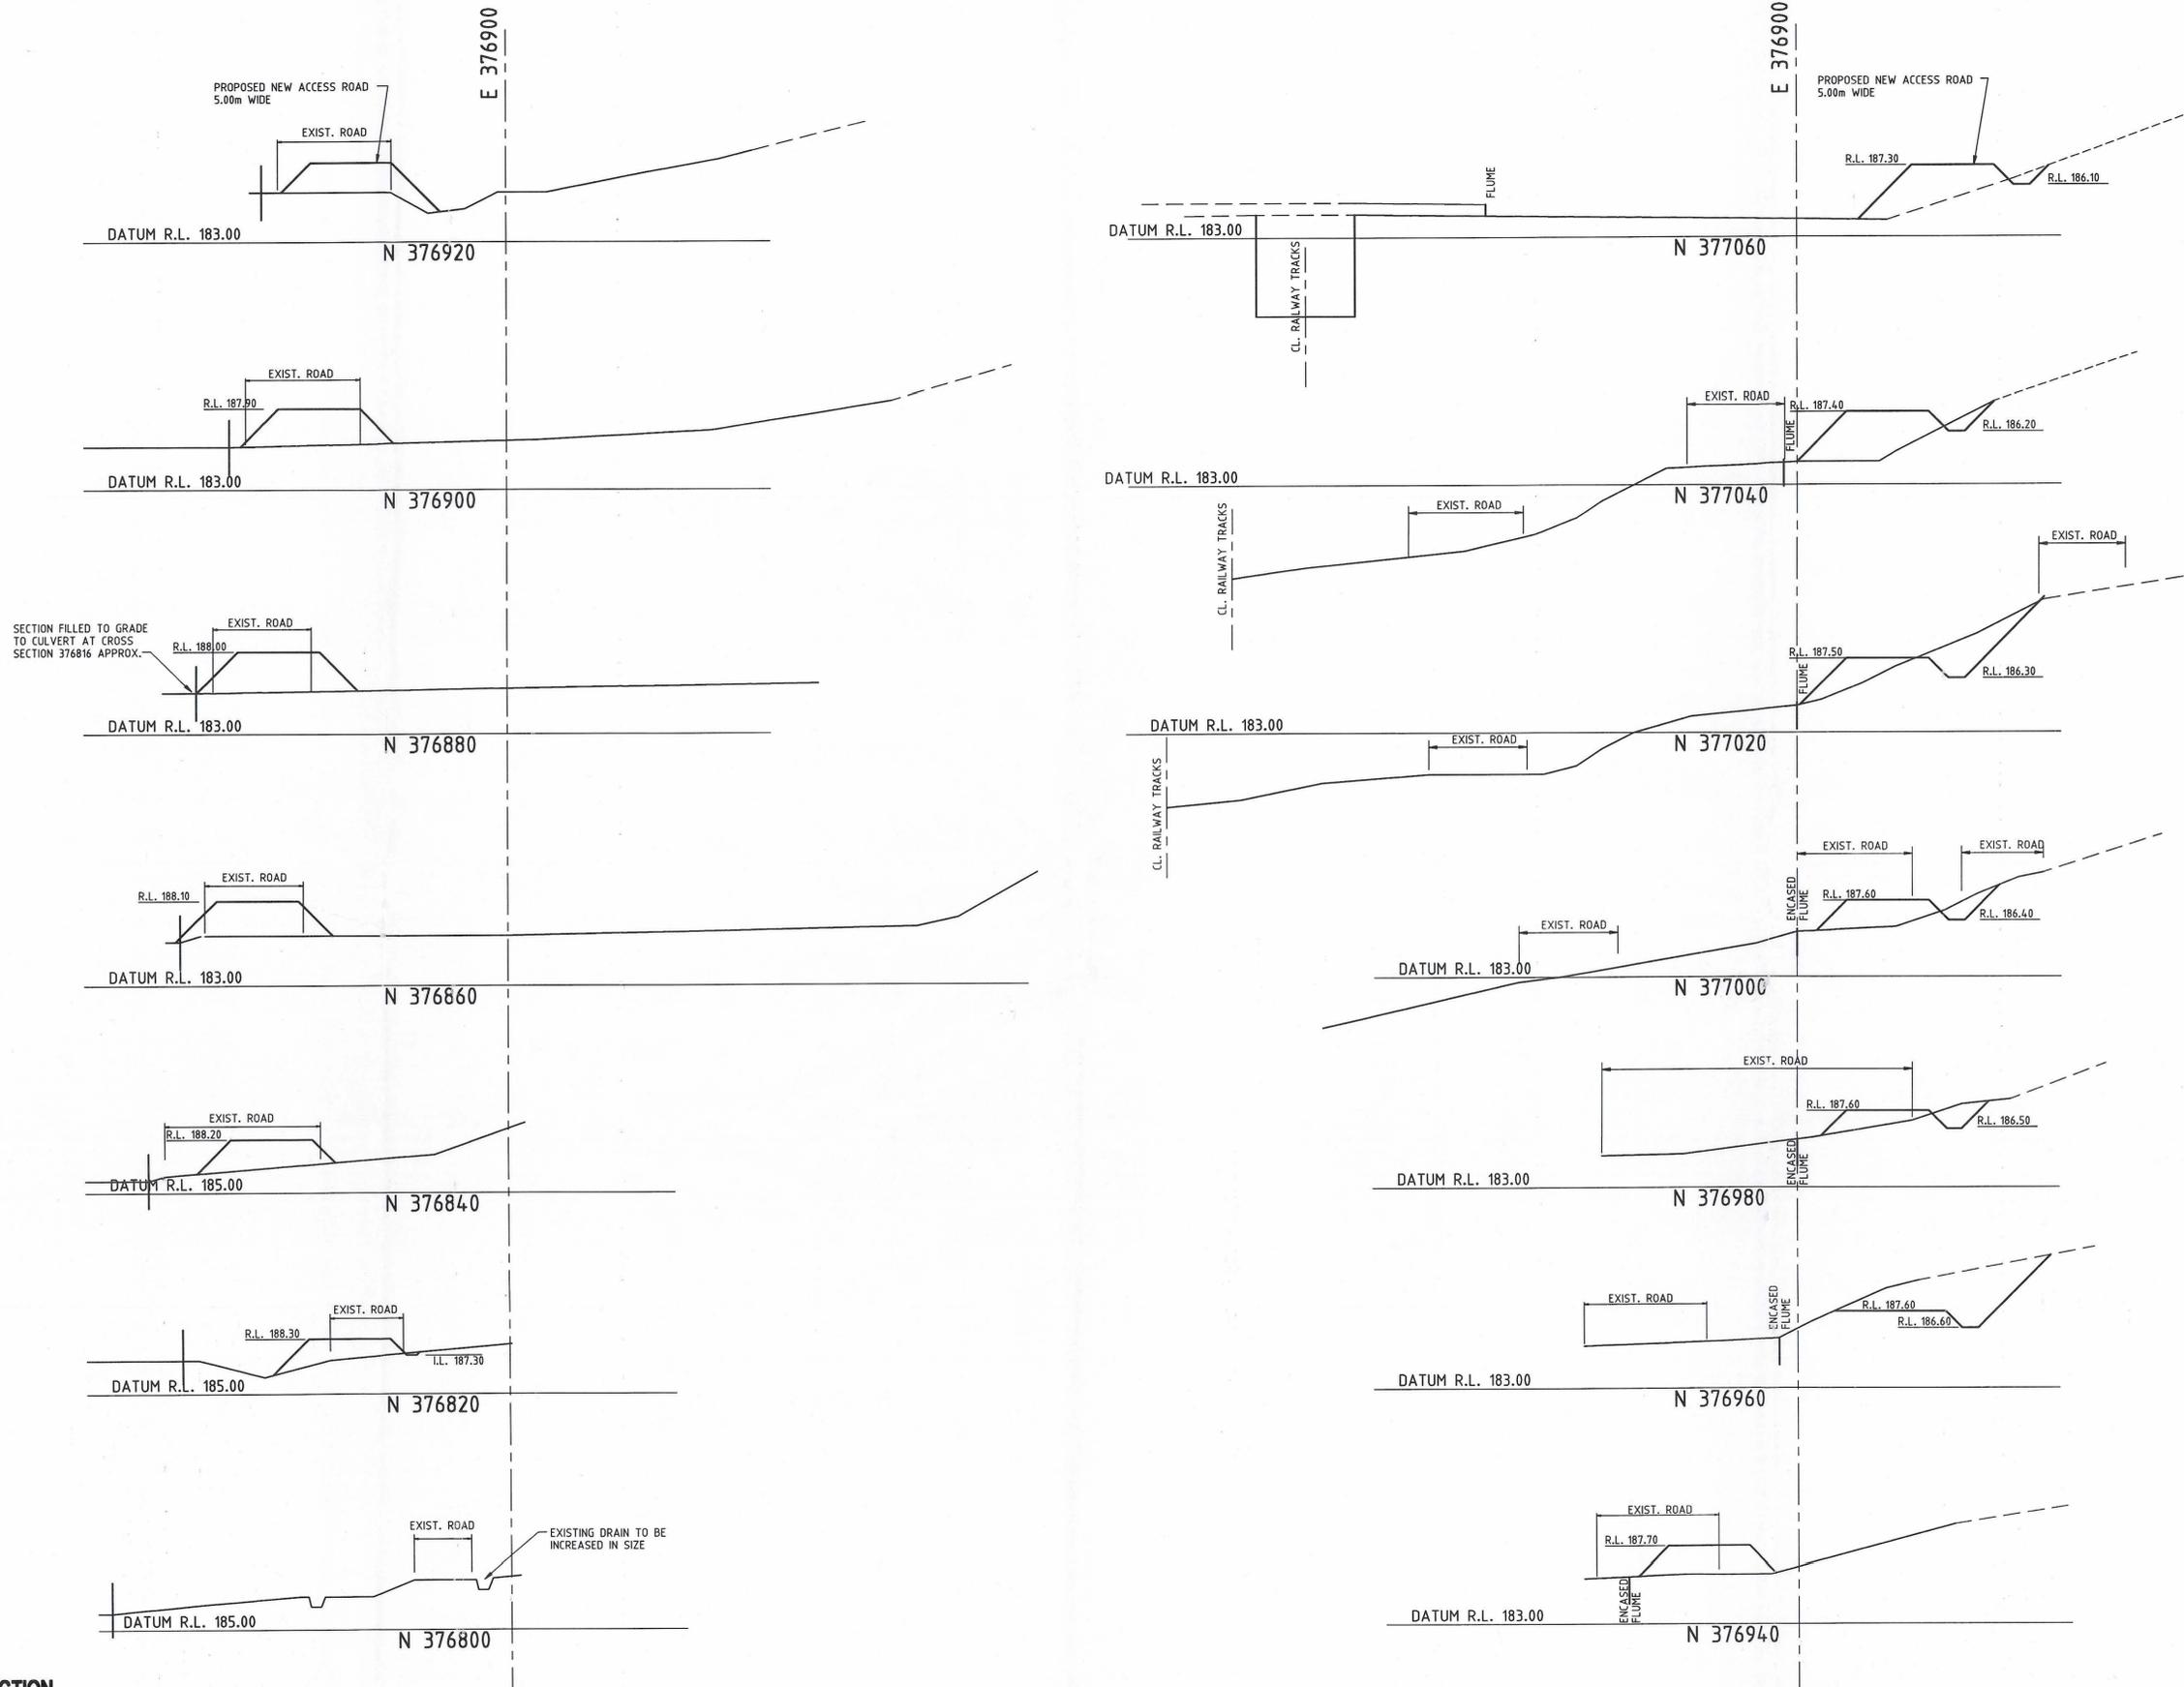

PRELIMINARY
NOT FOR CONSTRUCTION

No.	Revision	Engineer	Approved	Date	M/Film

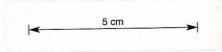

Copyright
This document is & shall remain the property of Gutteridge Haskins & Davey Pty. Ltd. This document may only be used for the purpose for which it was commissioned & in accordance with the terms of engagement for the commission. Unauthorised use of this document in any way is prohibited.

GHD
Gutteridge Haskins & Davey Pty Ltd
INCORPORATING THE PRACTICE OF SMITH, SALE AND BURBURY
CONSULTING ENGINEERS • ENVIRONMENTAL SCIENTISTS & PLANNERS • PROJECT MANAGERS
ACN 008 488 373

83A Wilson Street, Burnie, Tasmania 7320
Telephone (03) 6431 4884 Facsimile (03) 6431 4042

Scale	0 2000 4000 6000 8000 10000mm (1:200 for A1 Size Plot)
Drawn/Traced	JLL 18/2/93
Design	MAC 18/2/93
Draft	Engineer
Check	Engineer
Approved	

Client and Job	PASMINGO MINING - ROSEBERY BOBADIL TAILINGS DAM		
Title	NORTHERN EMBANKMENT CROSS SECTIONS - N376800 TO N377060		
Size	A1	Drq. No.	2034 - 01 - 22
Rev			

2034-0122.DWG PLOTTED: 27 AUG 1998 AT 4:35PM SCALE 1:200mm

0002/0028

0055_514