


0002/0029


0055\_515

DO NOT SCALE

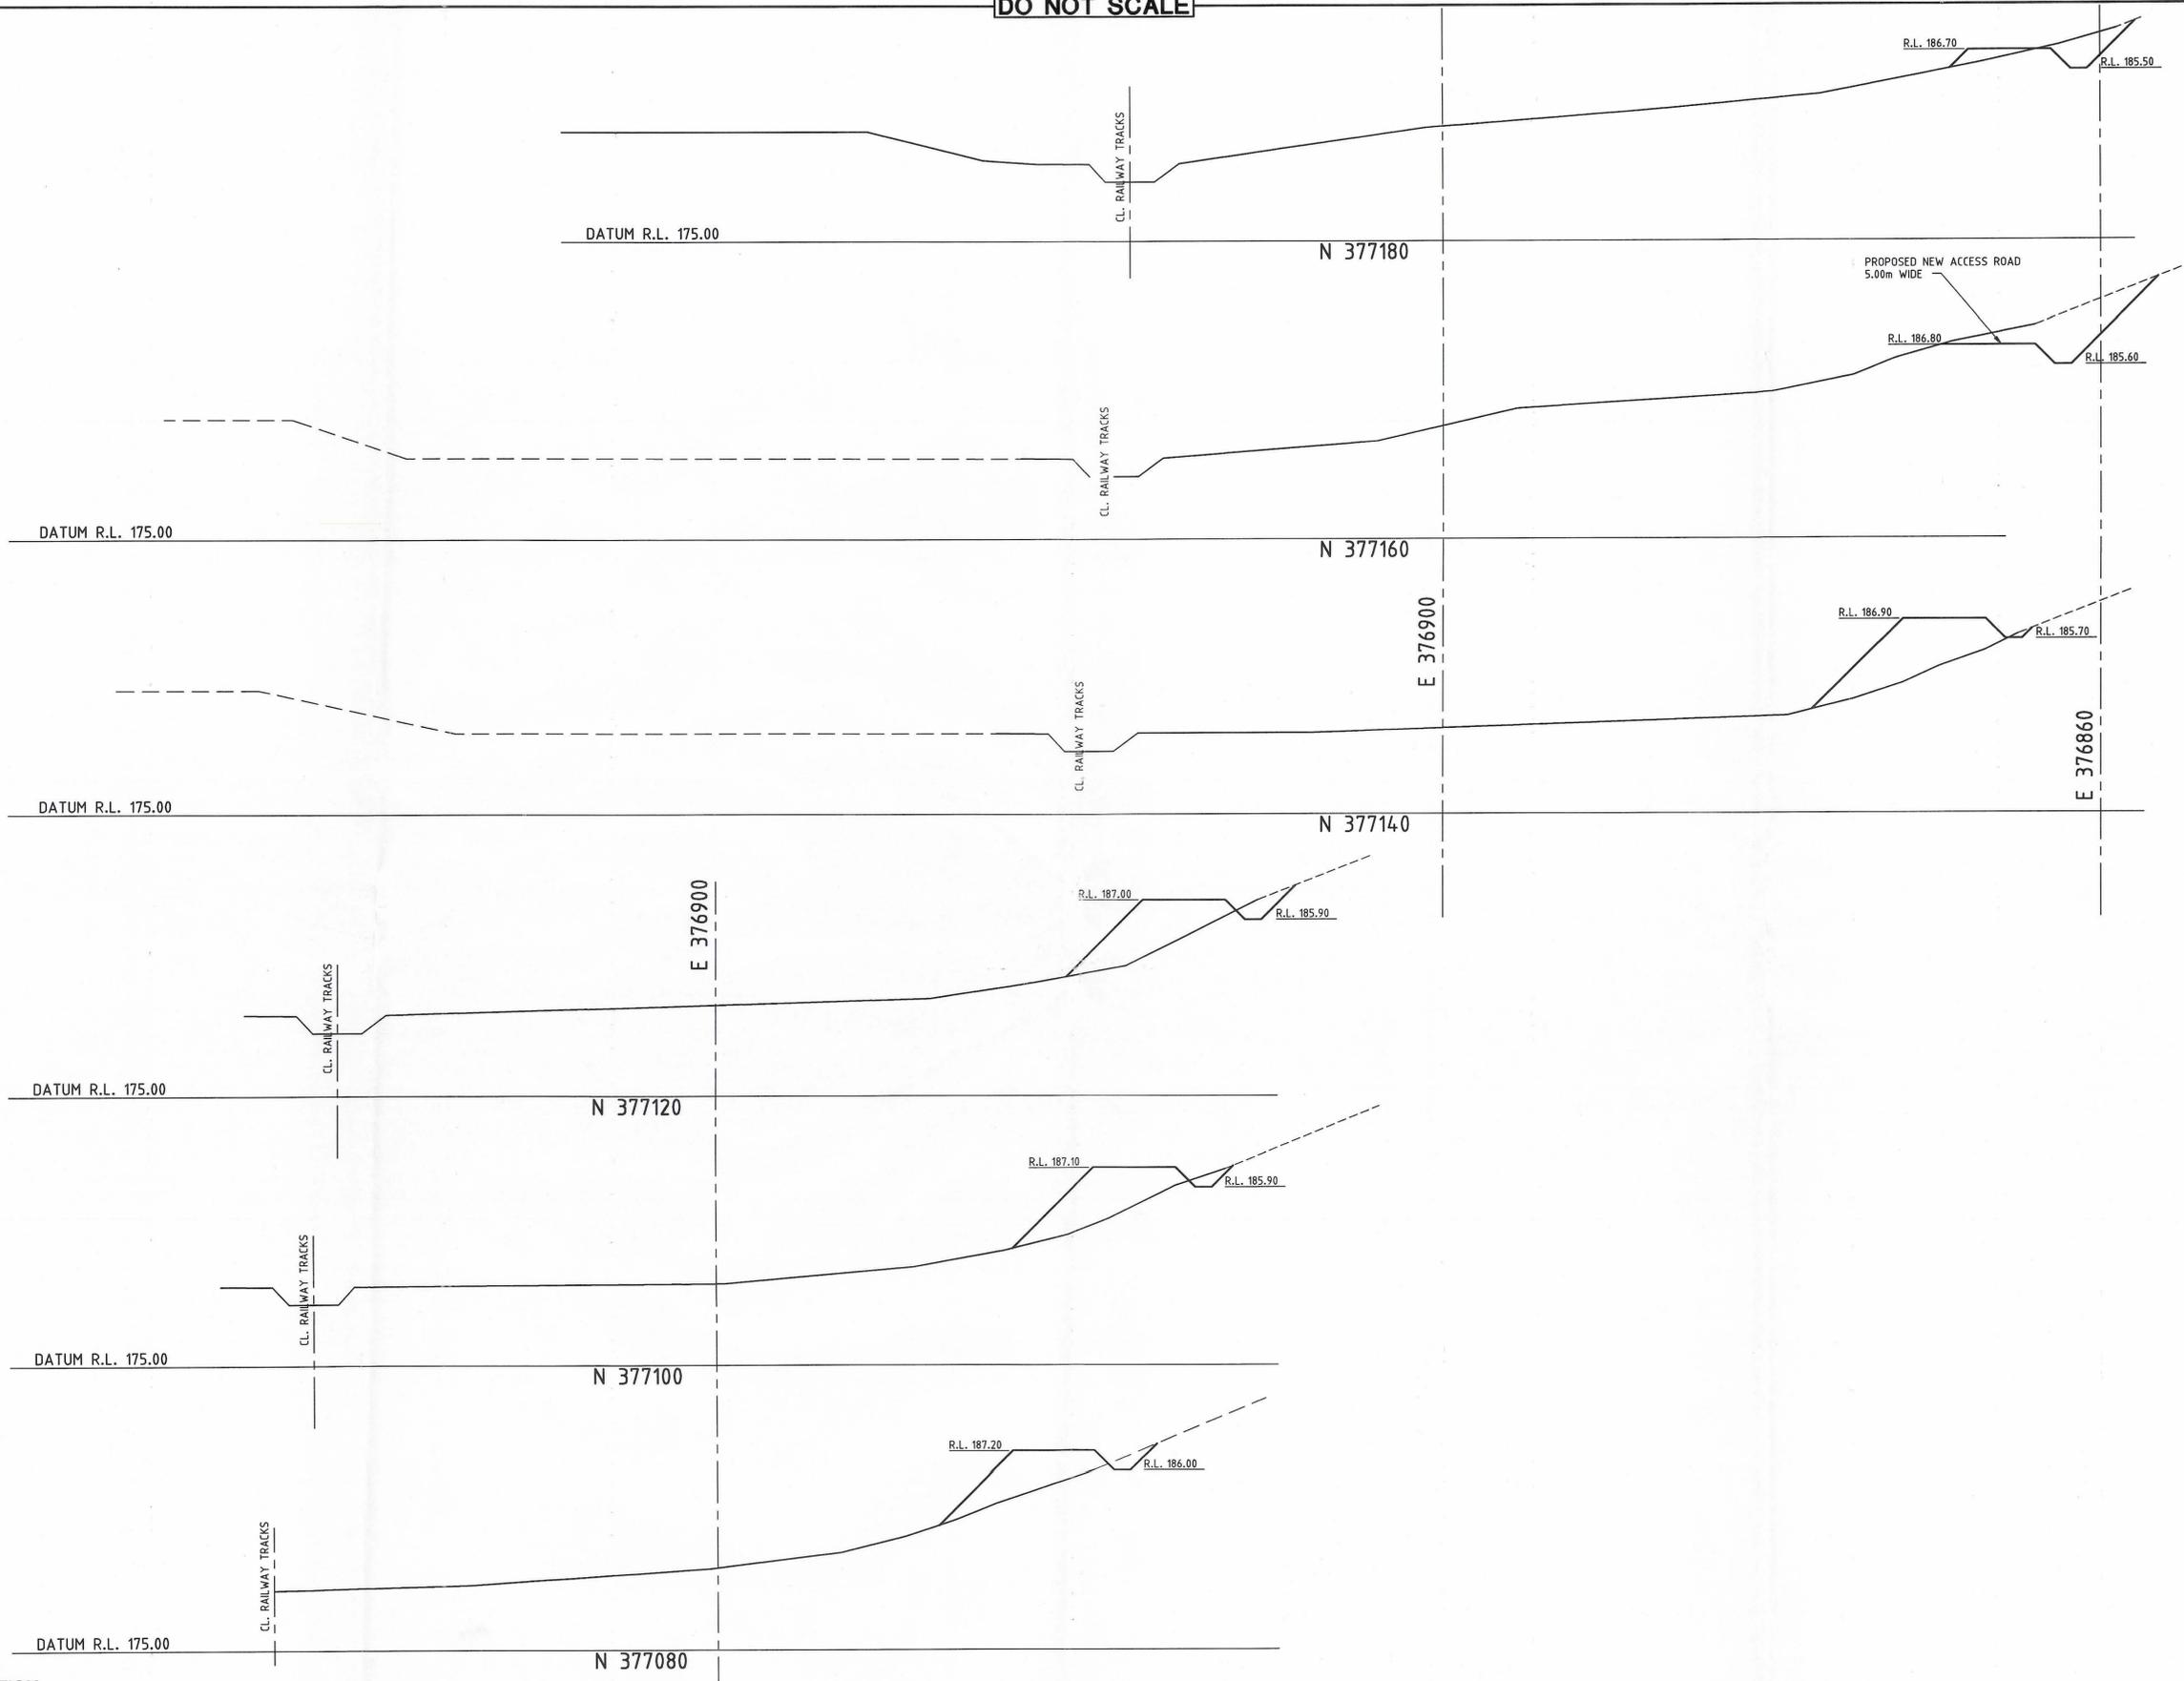

PRELIMINARY  
NOT FOR CONSTRUCTION

No.	Revision	Engineer	Approved	Date	M/Film

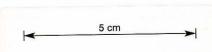

Copyright  
This document is & shall remain the property of Gutteridge Haskins & Davey Pty. Ltd. The document may only be used for the purpose for which it was commissioned & in accordance with the terms of engagement for the commission. Unauthorised use of this document in any way is prohibited.

Drawing File No.  
32120340100/20340123.DWG



**Gutteridge Haskins & Davey Pty Ltd**  
INCORPORATING THE PRACTICE OF SMITH, SALE AND BURBURY  
CONSULTING ENGINEERS • ENVIRONMENTAL SCIENTISTS & PLANNERS • PROJECT MANAGERS  
ACN 008 488 373

83A Wilson Street, Burnie, Tasmania 7320  
Telephone (03) 6431 4884 Facsimile (03) 6431 4042

Scale	0 2000 4000 6000 8000 10000mm (1:200 for A1 Size Plot)
Drawn/Traced	JLL 18/2/93
Draft Check	Engineer design Engineer Check
Approved	MAC 18/2/93

Client and Job	PASMINCO MINING - ROSEBERY BOBADIL TAILINGS DAM
Title	NORTHERN EMBANKMENT CROSS SECTIONS - N377080 TO N377180
Size	A1
Drg. No.	2034 - 01 - 23
Rev	

This Drawing must not be used for Construction unless signed and Approved

20340123.DWG PLOTTED: 27 AUG 1998 AT 4:37PM SCALE 1:200mm