
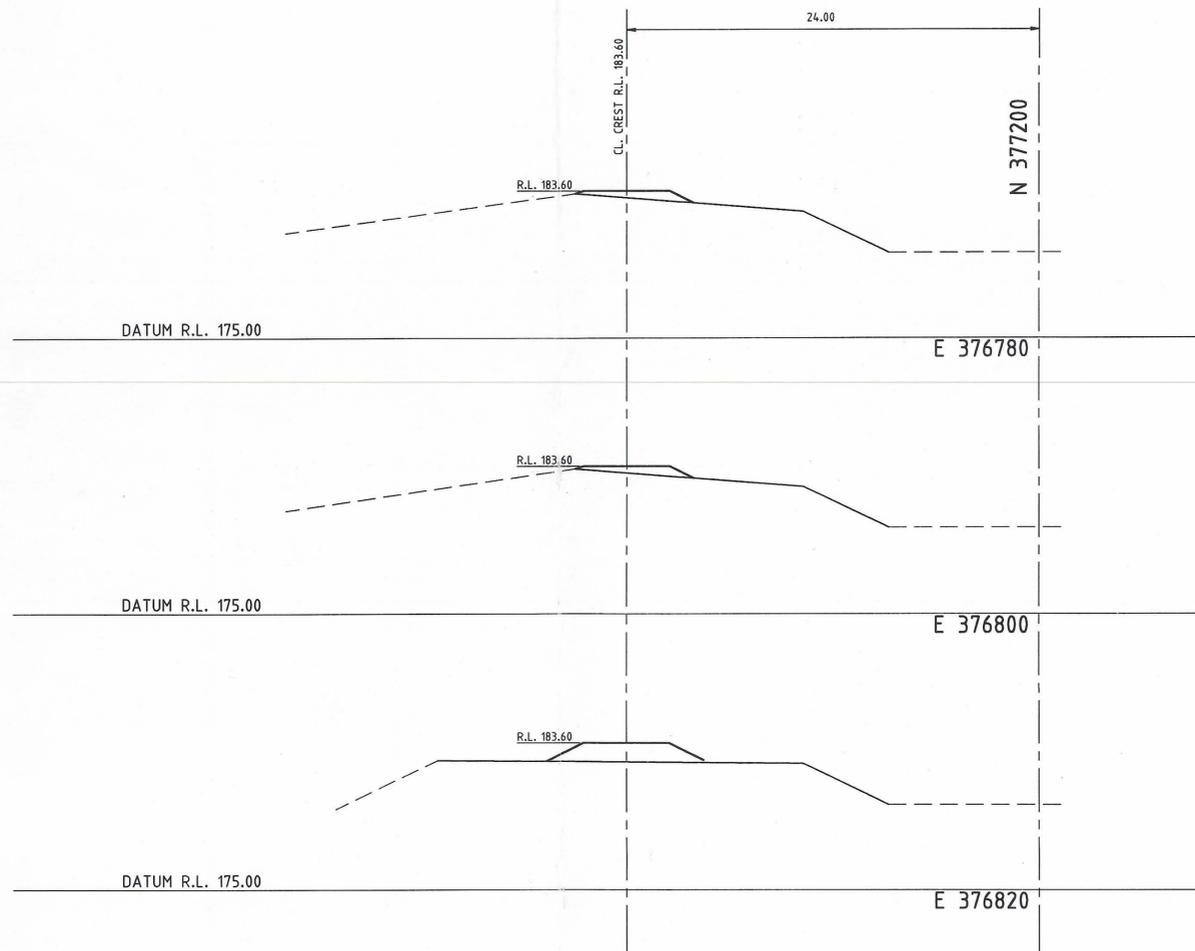


DO NOT SCALE

0002/0030

0055_516

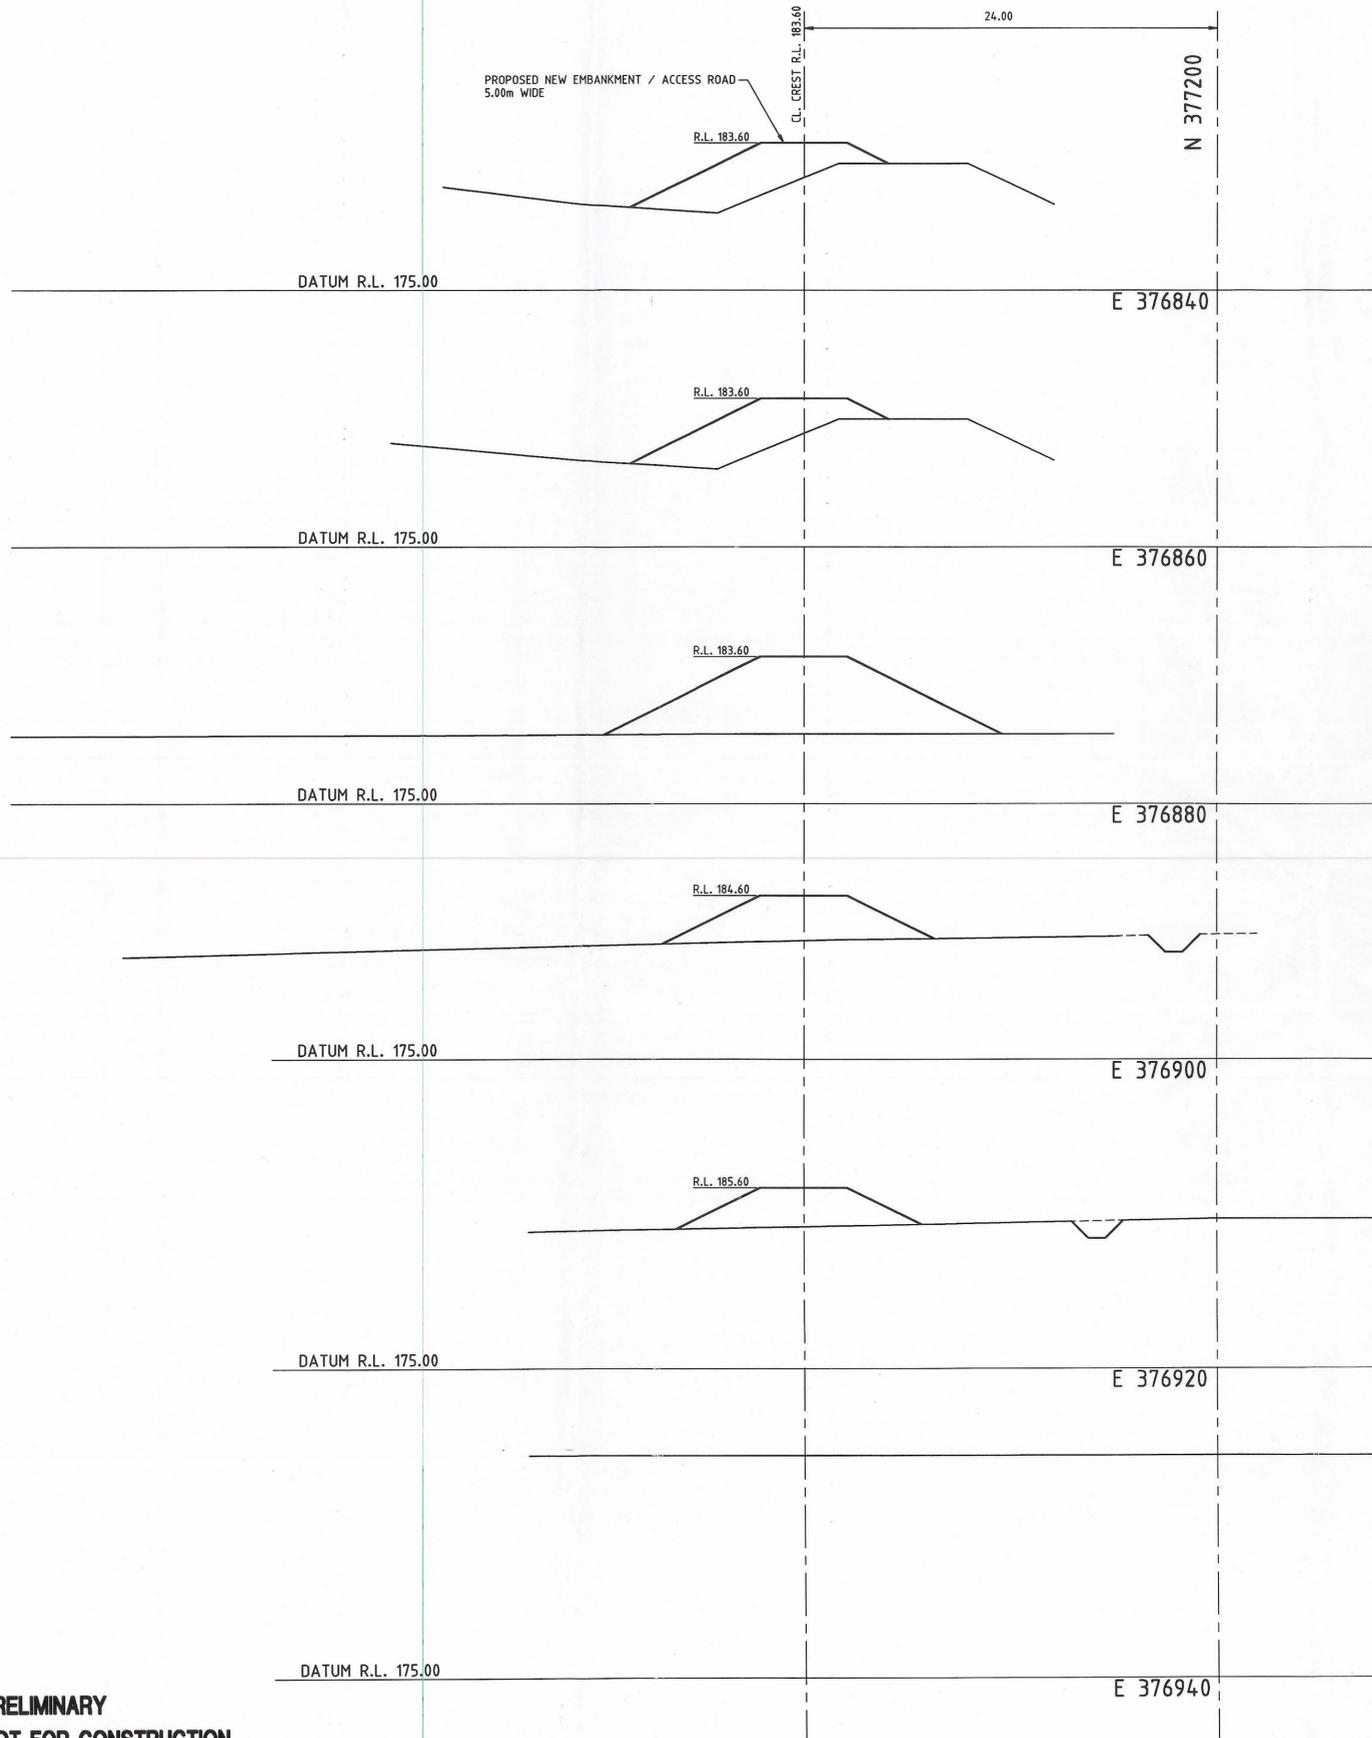

PRELIMINARY
NOT FOR CONSTRUCTION

No.	Revision	Engineer	Approved	Date	M/Film



Copyright
This document is & shall
remain the property of
Gutteridge Haskins & Davey
Pty. Ltd. The document may
only be used for the purpose
for which it was commissioned
& in accordance with the terms
of engagement for the commission.
Unauthorized use of this document
in any way is prohibited.

Drawing File No.
3212034.0100/2034.0124.DWG



Gutteridge Haskins & Davey Pty Ltd
INCORPORATING THE PRACTICE OF SMITH, SALE AND BURBURY
CONSULTING ENGINEERS • ENVIRONMENTAL SCIENTISTS & PLANNERS • PROJECT MANAGERS
ACN 008 488 373

83A Wilson Street, Burnie, Tasmania 7320
Telephone (03) 6431 4884 Facsimile (03) 6431 4042

Scale 0 2000 4000 6000 8000 10000mm (1:200 For A1 Size Plot)	Client and Job PASMINGO MINING - ROSEBERY BOBADIL TAILINGS DAM
Drawn/Traced JLL 18/2/93	Engineer design MAC 18/2/93
Draft Check	Engineer Check
Approved	
This Drawing must not be used for Construction unless signed as Approved	

Size A1	Drg. No. 2034 - 01 - 24	Rev
-------------------	----------------------------	-----

20340124.DWG PLOTTED: 27 AUG 1998 AT 4:37PM SCALE 1:200mm